



FINAL SURVEY	SURVEYED	DATE
NOTE BOOK	PLOTTED	
NO.	TEMPLATE	
	AREAS	
	CHECKED	

ORIGINAL SURVEY	SURVEYED	DATE
NOTE BOOK	PLOTTED	
NO.	TEMPLATE	
	AREAS	
	CHECKED	

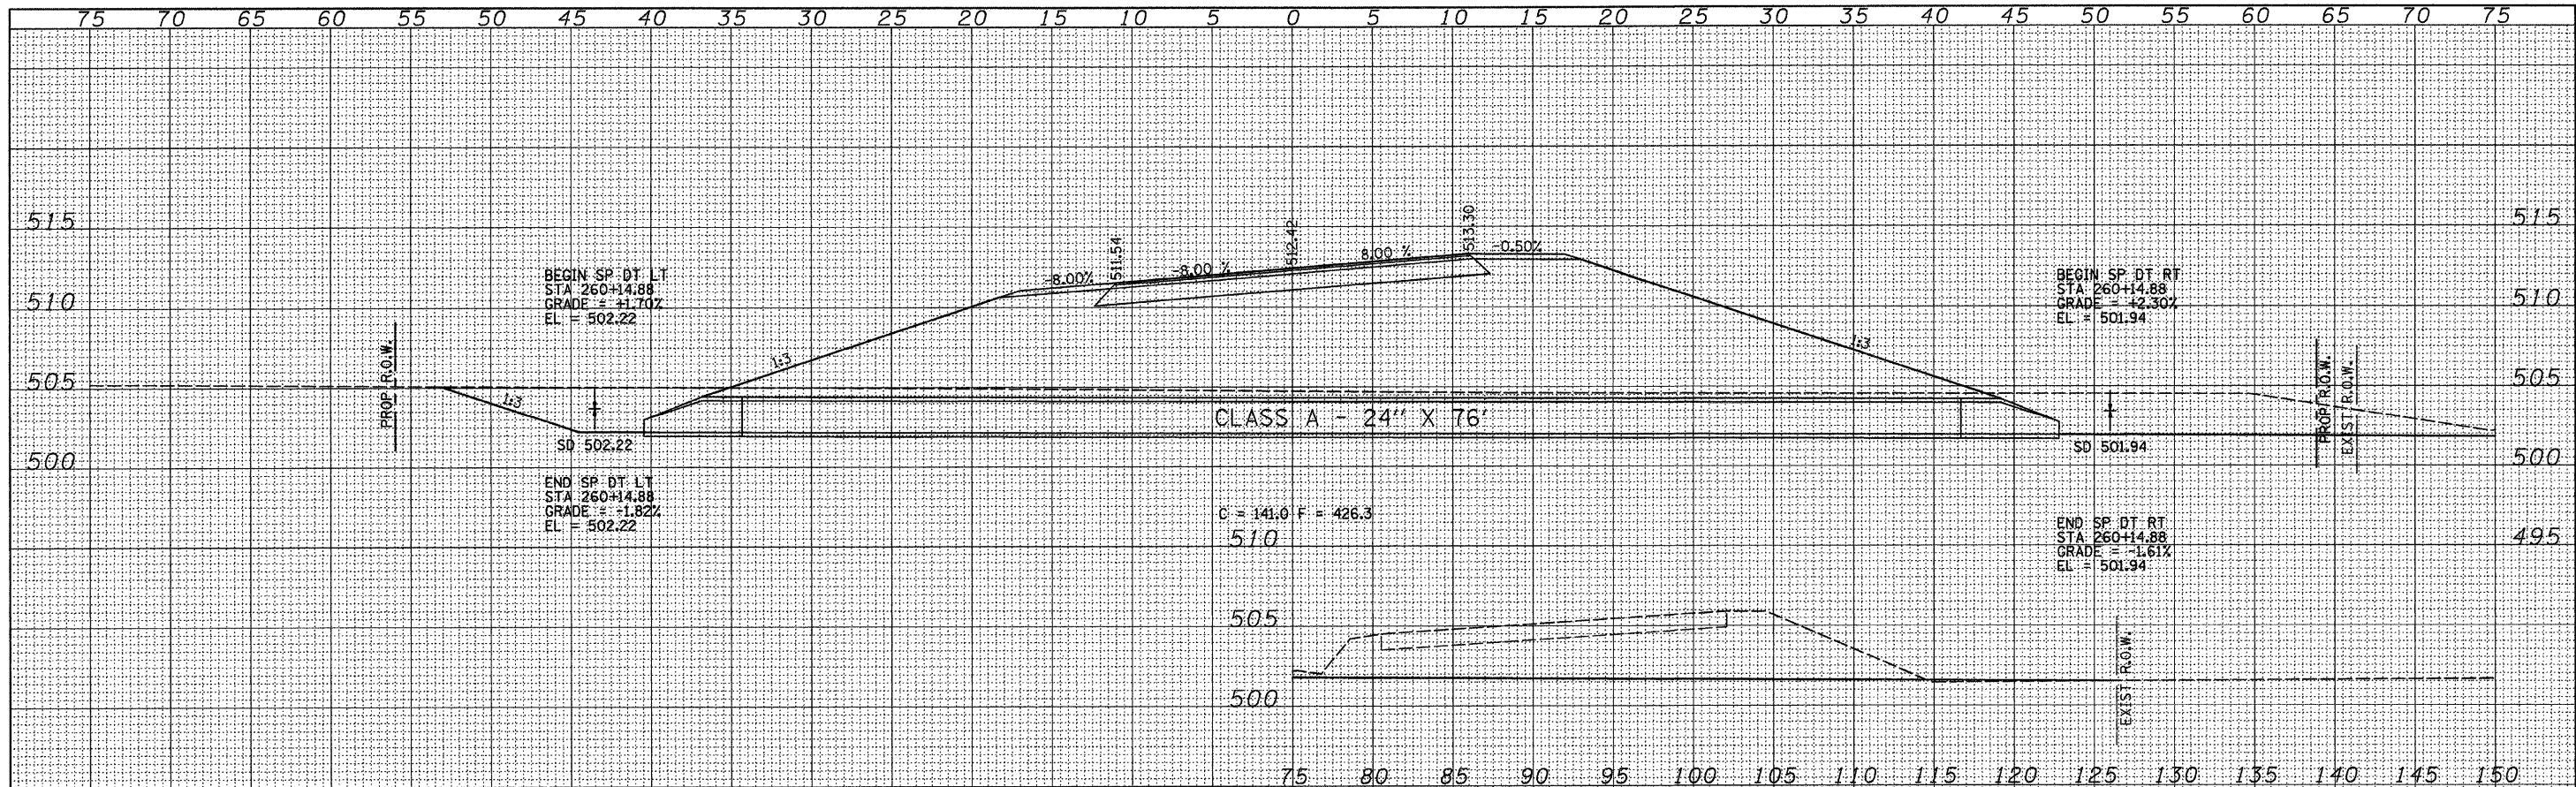

260+14.880

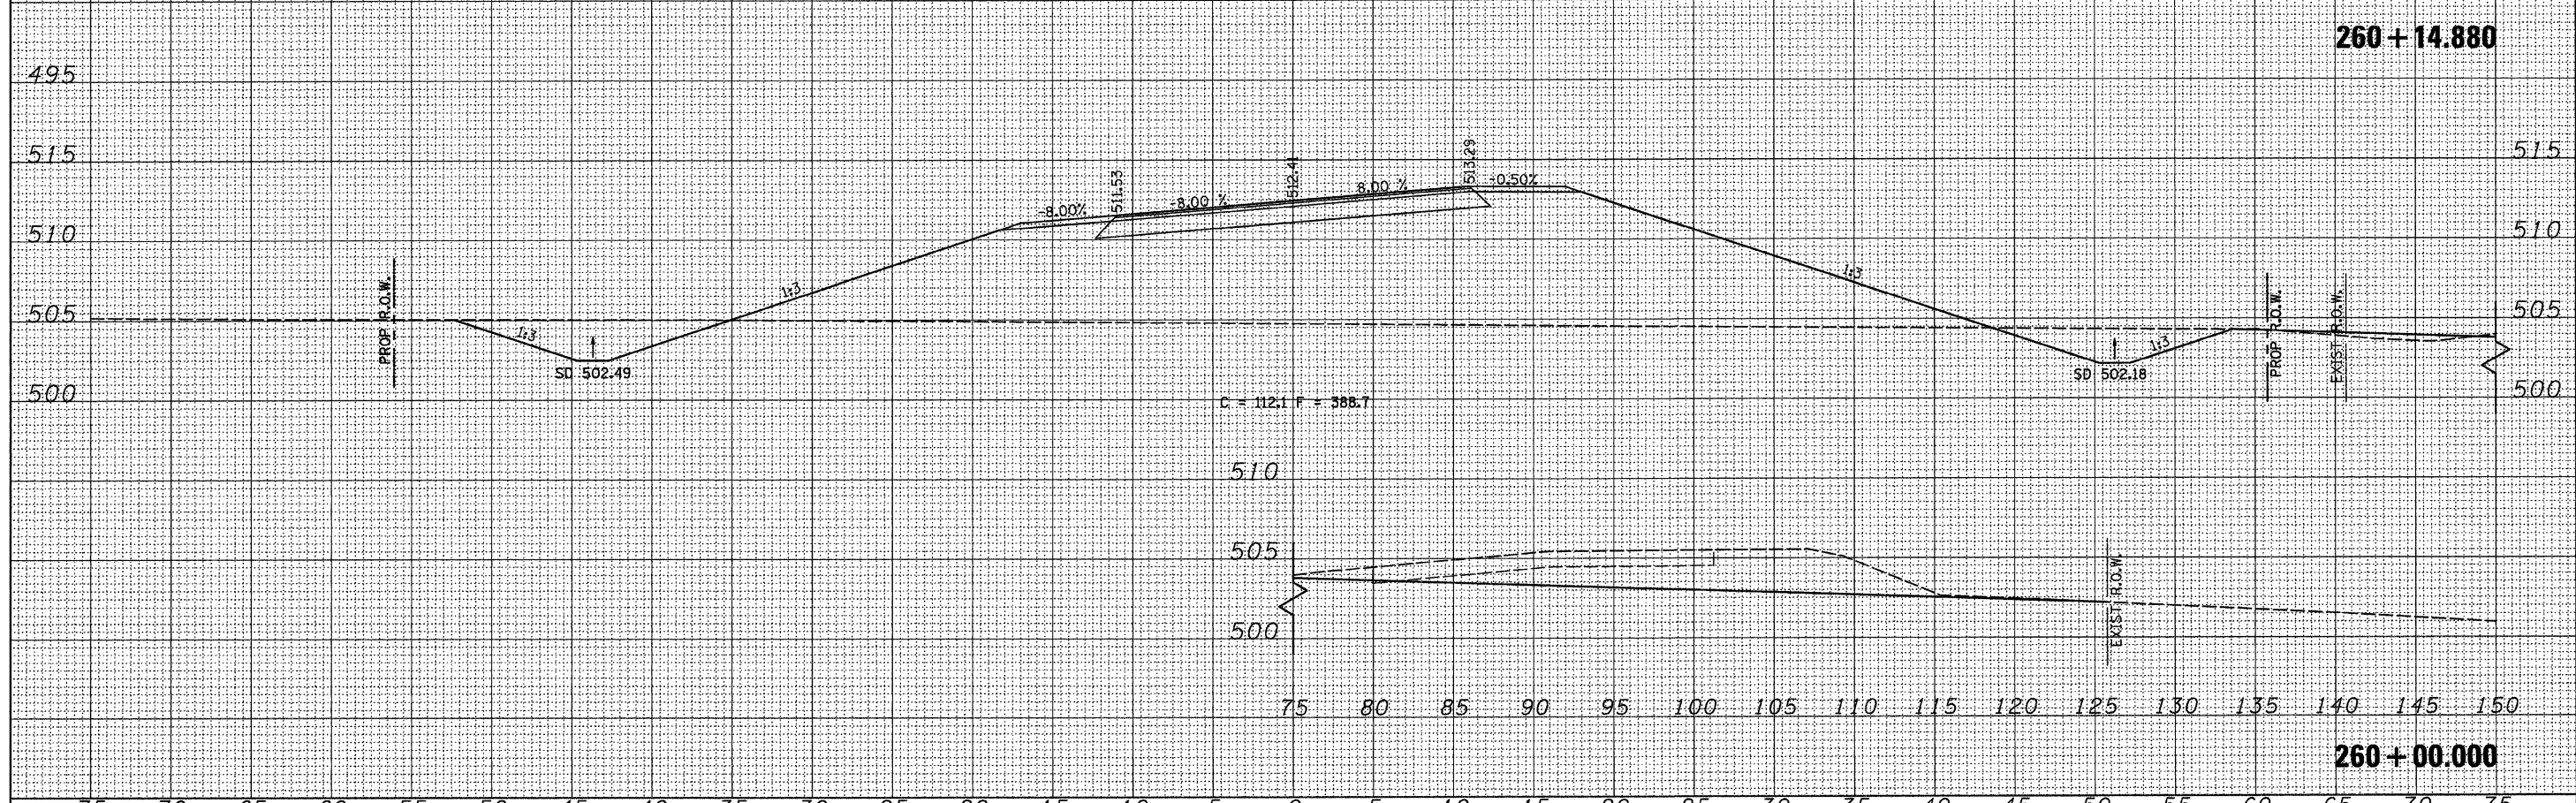

260+00.000

FILE NAME = v:\transportation\2839\2839\secsheets.dgn	USER NAME = jolson	DESIGNED -	REVISOR -	STATE OF ILLINOIS DEPARTMENT OF TRANSPORTATION		LITBERRY-PRENTICE ROAD (CH 19) CROSS SECTION SHEETS		F.A.S. RTE. 611	SECTION 05-00093-03-FP	COUNTY MORGAN	TOTAL SHEETS 31	SHEET NO. 25	
PLOT SCALE = 5.000' / IN.	DATE = 2/26/2018	DRAWN -	REVISOR -					SCALE: SHEET NO. 10 OF 16 SHEETS		STA. 260+00.000 TO STA. 260+14.880		CONTRACT NO. 93535	
		CHECKED -	REVISOR -										
		DATE -	REVISOR -										

ILLINOIS FED. AID PROJECT