


DATE	
BY	
FINAL SURVEY	
SURVEYED	
PLOTTED	
TEMPLATE	
AREAS	
CHECKED	
NO.	

DATE	
BY	
ORIGINAL SURVEY	
SURVEYED	
PLOTTED	
TEMPLATE	
AREAS	
CHECKED	
NO.	

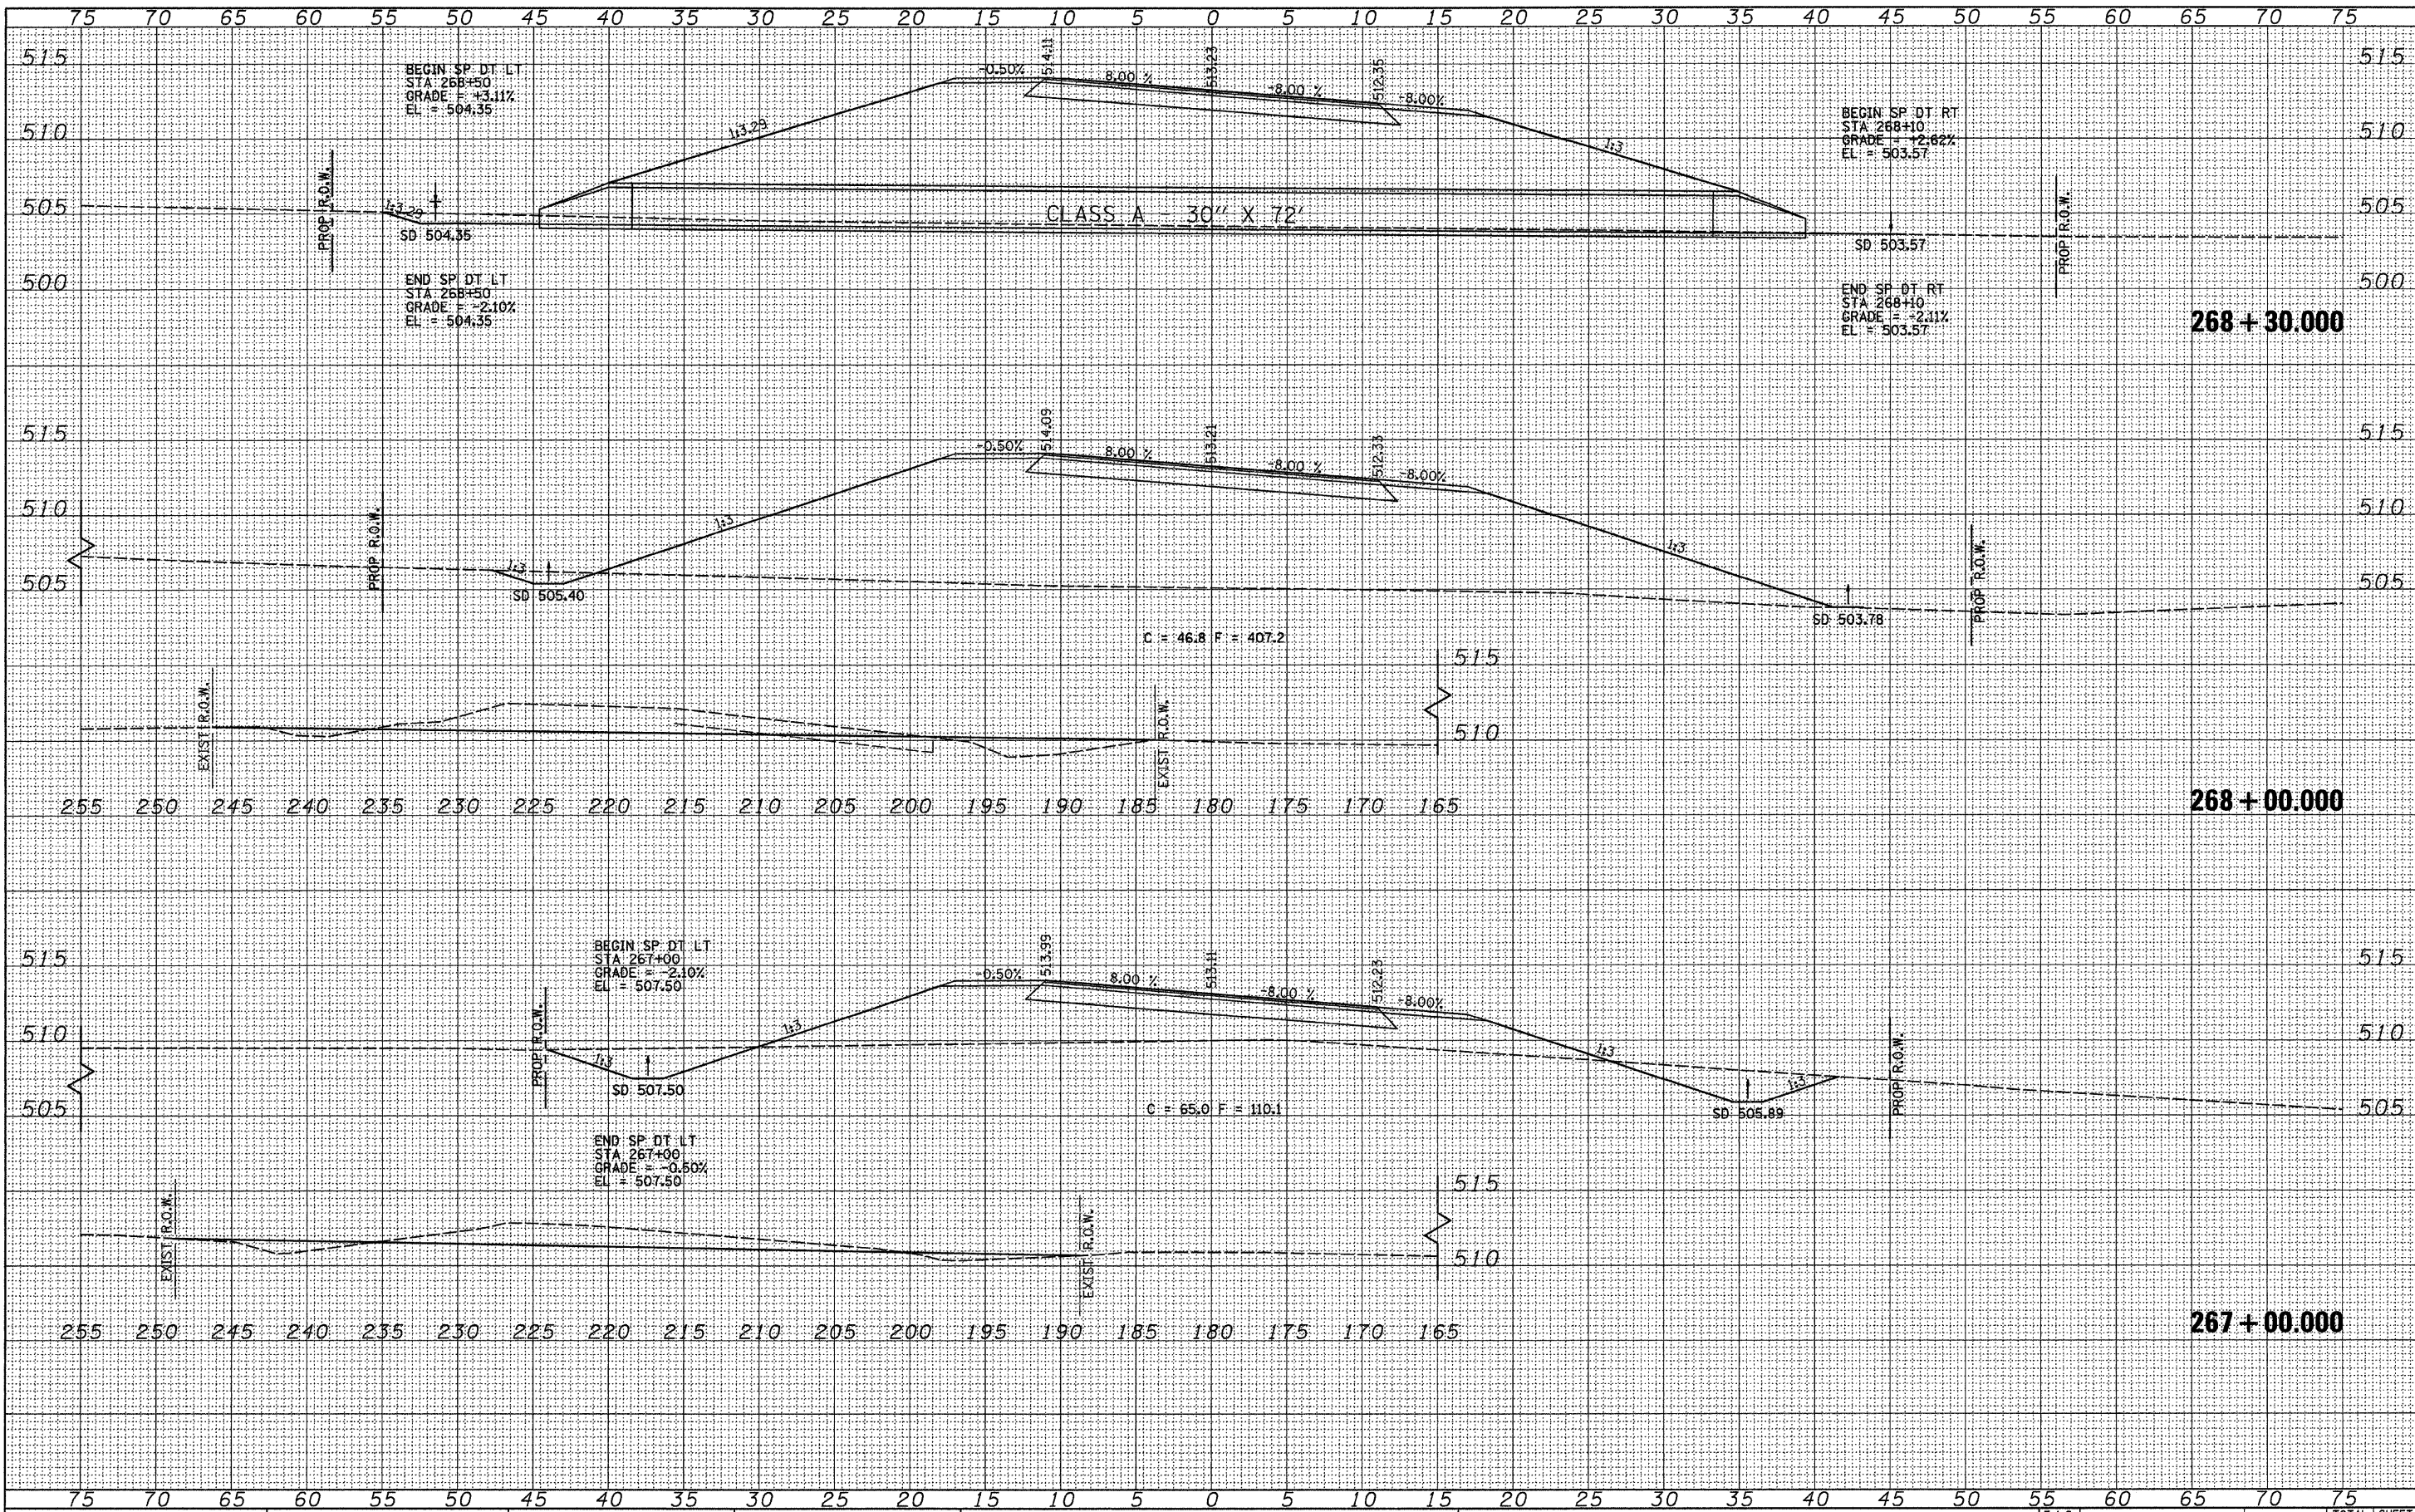

FILE NAME = v:\transportation\2839\2839\sheet.dgn

USER NAME = jolson
 PLOT SCALE = 5.000' / IN.
 PLOT DATE = 2/26/2018

DESIGNED -	REVISD -
DRAWN -	REVISD -
CHECKED -	REVISD -
DATE -	REVISD -

STATE OF ILLINOIS
 DEPARTMENT OF TRANSPORTATION

LITERBERRY-PRENTICE ROAD (CH 19)
 CROSS SECTION SHEETS
 SCALE: SHEET NO. 13 OF 16 SHEETS STA. 267+00.000 TO STA. 268+30.000

F.A.S. RTE.	SECTION	COUNTY	TOTAL SHEETS	SHEET NO.
611	05-00093-03-FP	MORGAN	31	28
				CONTRACT NO. 93535
ILLINOIS FED. AID PROJECT				