


DATE	
BY	
FINAL SURVEY	SURVEYED
NOTE BOOK	PLOTTED
NO.	AREAS CHECKED

DATE	
BY	
ORIGINAL SURVEY	SURVEYED
NOTE BOOK	PLOTTED
NO.	AREAS CHECKED

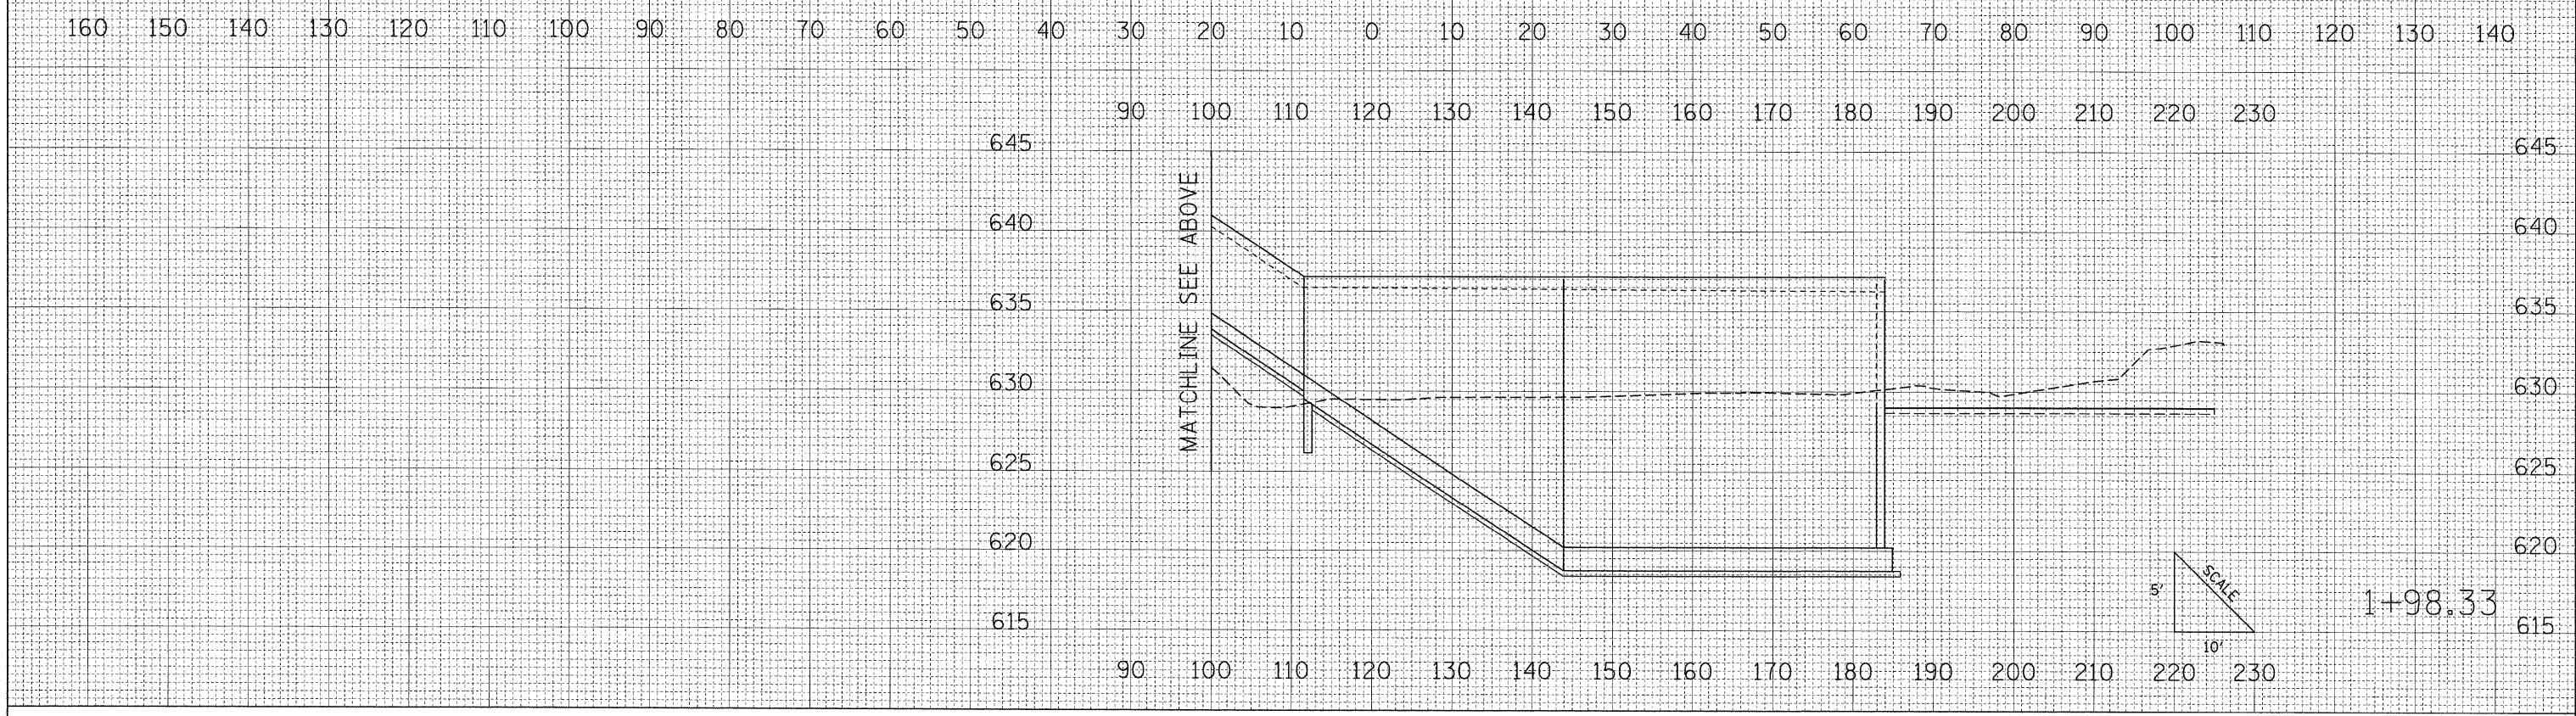

FILE NAME = J:\MontgomeryCounty\0900110 Niemanville Tr\Draw	USER NAME = Matt Overbey	DESIGNED - MJO	REVISED -	<b>STATE OF ILLINOIS DEPARTMENT OF TRANSPORTATION</b>	<b>CROSS SECTIONS NIEMANVILLE TRAIL OVER SPILLWAY AT WALTON LAKE</b>			F.A.U. RTE. 8243	SECTION 09-00134-00-DR	COUNTY MONTGOMERY	TOTAL SHEETS 32	SHEET NO. 28
	Sheets\XSECTIONShshts.dgn	DRAWN - MJO	REVISED -		SCALE: 10'H 5'V	SHEET NO. 28 OF 32 SHEETS	STA. 1+98.33	TO STA. 1+98.33	FED. ROAD DIST. NO.	ILLINOIS FED. AID PROJECT	CONTRACT NO. 93537	
	PLOT SCALE = 10.0000' / IN.	CHECKED - KLT	REVISED -									
	PLOT DATE = 3/3/2010	DATE - 3/2/2010	REVISED -									