


BY	DATE
FINAL SURVEY	SURVEYED
NOTE BOOK	PLOTTED
NO.	AREAS CHECKED

BY	DATE
ORIGINAL SURVEY	SURVEYED
NOTE BOOK	PLOTTED
NO.	AREAS CHECKED

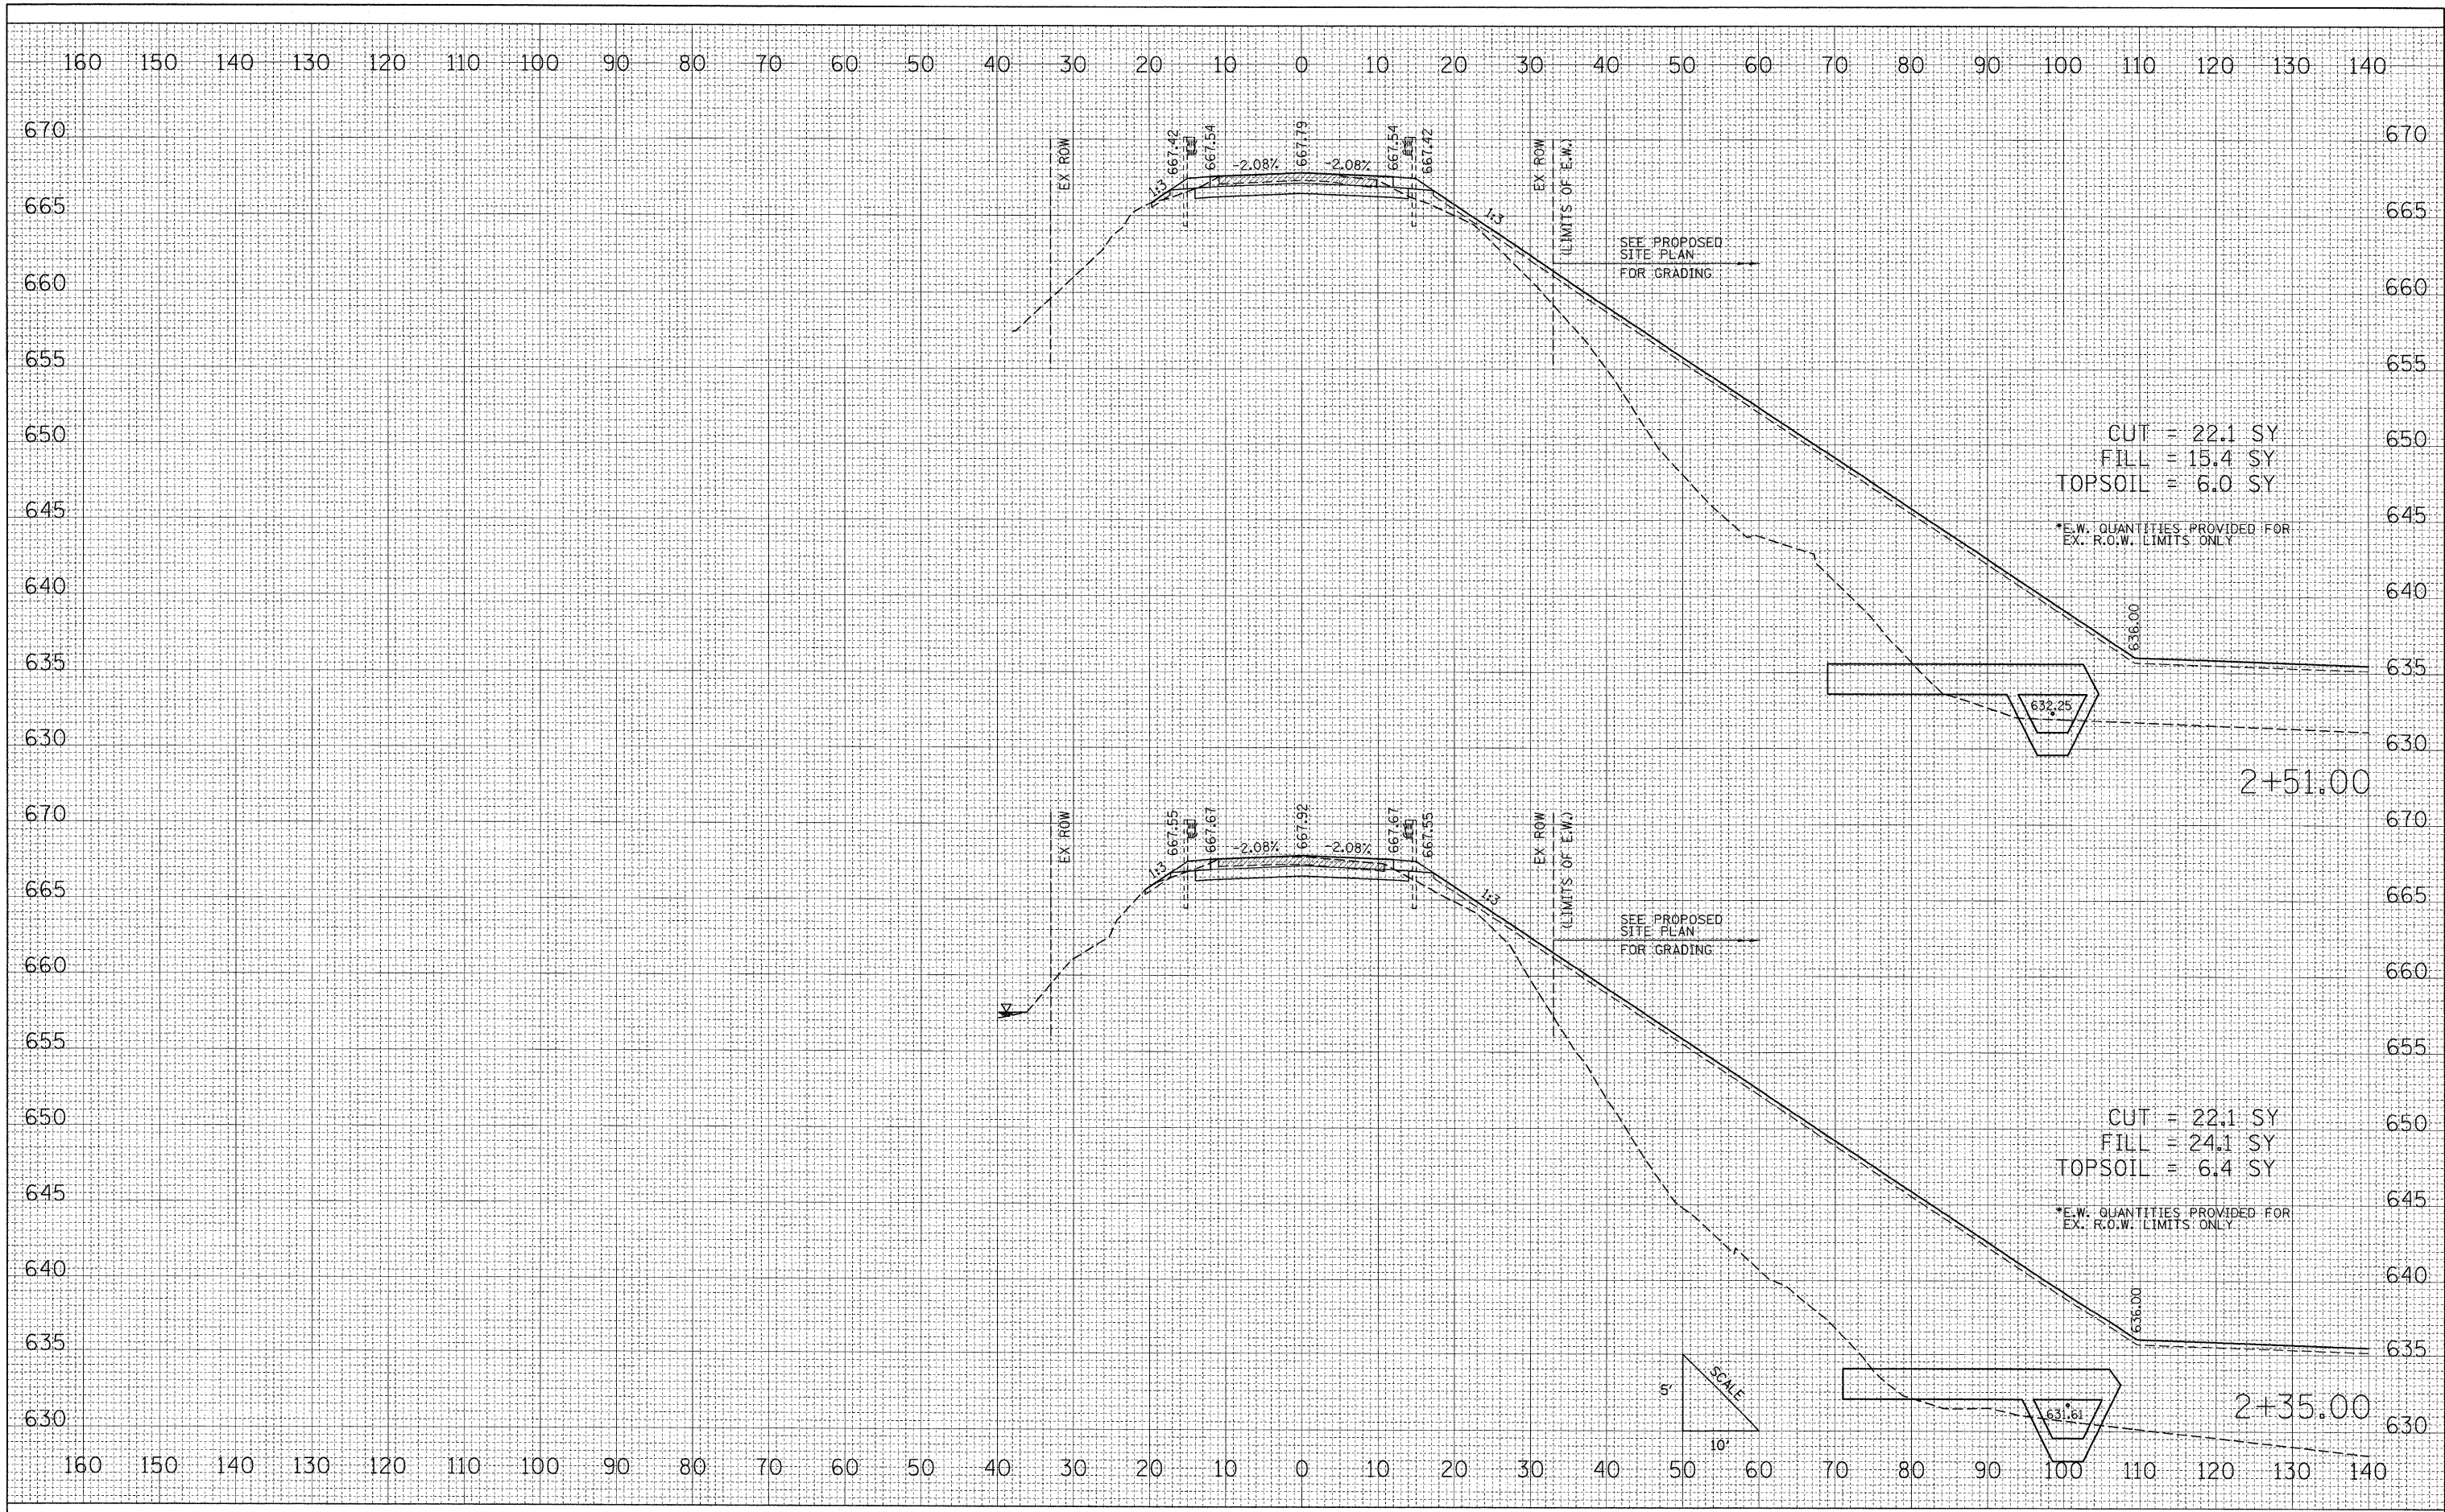

FILE NAME = J:\MontgomeryCounty\0900110 Niemanville Tr\Draw

USER NAME = Matt Overbey
 DESIGNED - MJO
 DRAWN - MJO
 CHECKED - KLT
 DATE - 3/2/2010

REVISED -
 REVISED -
 REVISED -
 REVISED -

**STATE OF ILLINOIS
 DEPARTMENT OF TRANSPORTATION**

**CROSS SECTIONS
 NIEMANVILLE TRAIL OVER SPILLWAY AT WALTON LAKE**

SCALE: 10'H 5'V SHEET NO. 30 OF 32 SHEETS STA. 2+35.00 TO STA. 2+51.00

F.A.U. RTE.	SECTION	COUNTY	TOTAL SHEETS	SHEET NO.
8243	09-00134-00-DR	MONTGOMERY	32	30
FED. ROAD DIST. NO.			ILLINOIS FED. AID PROJECT	
			CONTRACT NO. 93537	