


FINAL SURVEY	SURVEYED	DATE
NOTE BOOK	PLOTTED	
NO.	DATE	
	AREAS CHECKED	

ORIGINAL SURVEY	SURVEYED	DATE
NOTE BOOK	PLOTTED	
NO.	DATE	
	AREAS CHECKED	

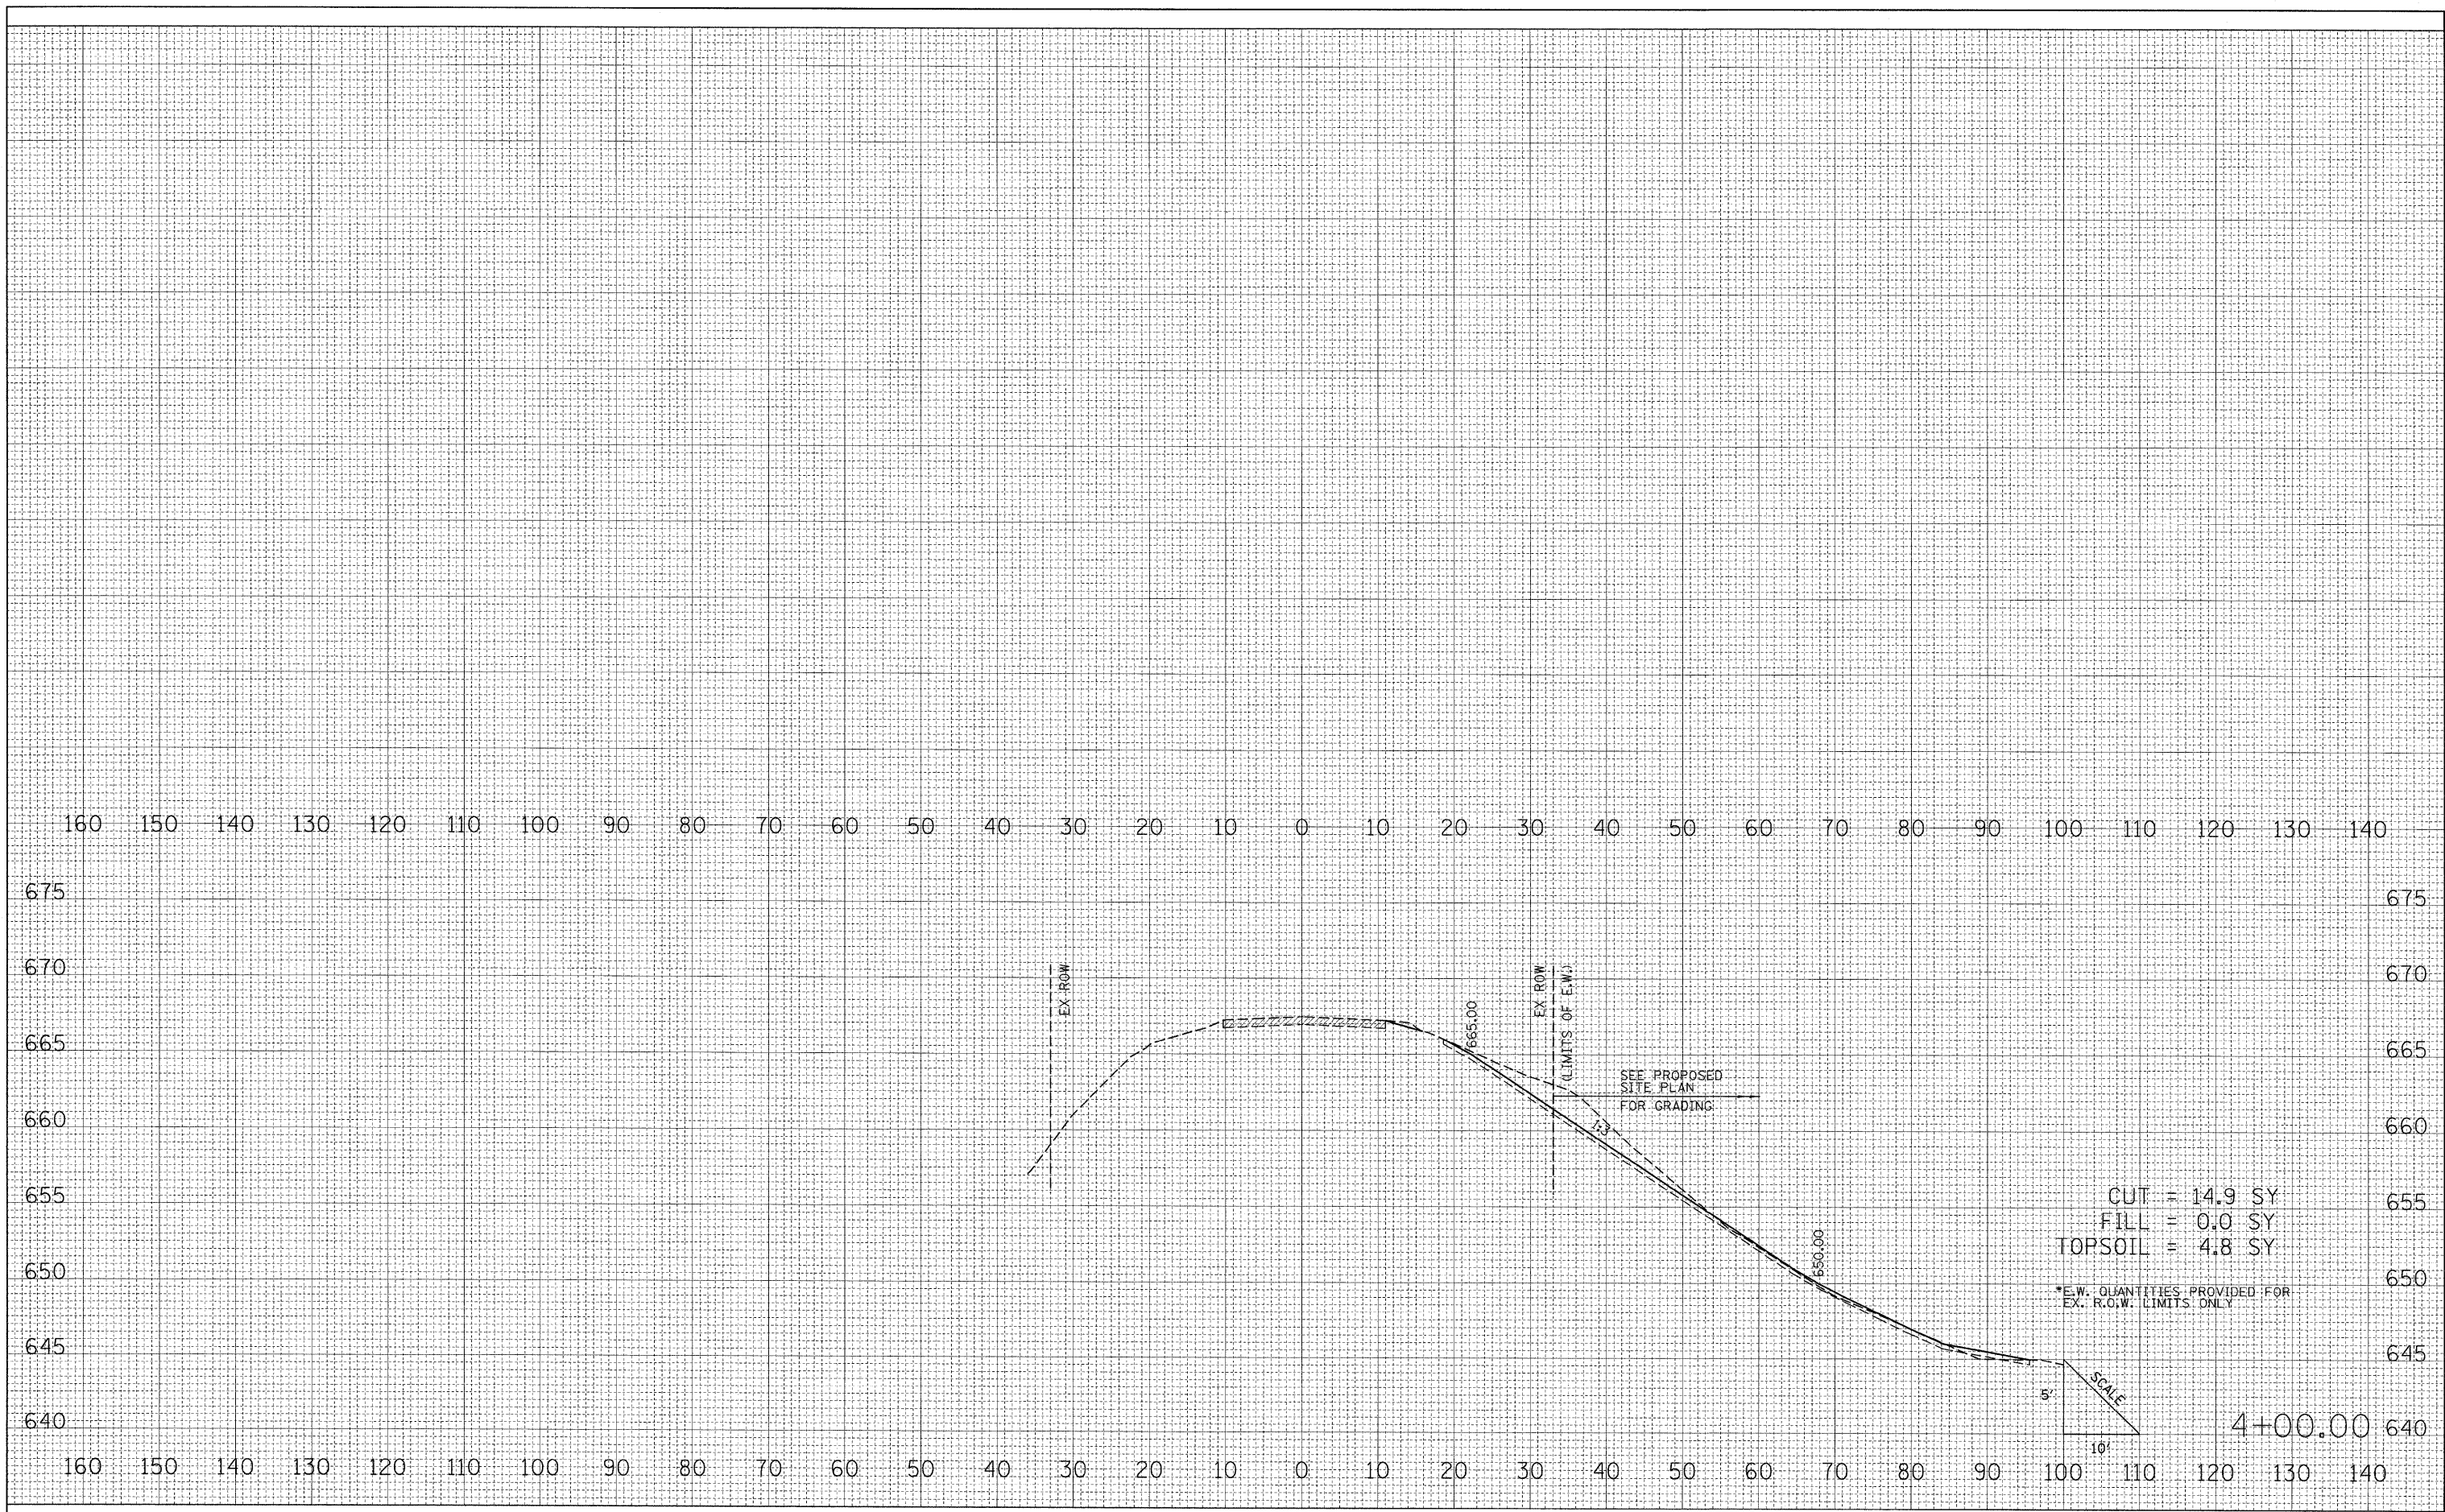

CUT = 14.9 SY
 FILL = 0.0 SY
 TOPSOIL = 4.8 SY
 *E.W. QUANTITIES PROVIDED FOR EX. R.O.W. LIMITS ONLY

FILE NAME =	USER NAME = Matt Overbey	DESIGNED - MJO	REVISED -
J:\MontgomeryCounty\0900110 Niemanville Tr\Draw\Sheets\XSECTION\shshts.dgn		DRAWN - MJO	REVISED -
		CHECKED - KLT	REVISED -
		DATE - 3/2/2010	REVISED -

STATE OF ILLINOIS
DEPARTMENT OF TRANSPORTATION

CROSS SECTIONS			
NIEMANVILLE TRAIL OVER SPILLWAY AT WALTON LAKE			
SCALE: 10'H 5'V	SHEET NO. 32 OF 32 SHEETS	STA. 4+00.00	TO STA. 4+00.00

F.A.U. RTE. 8243	SECTION 09-00134-00-DR	COUNTY MONTGOMERY	TOTAL SHEETS 32	SHEET NO. 32
FED. ROAD DIST. NO.		ILLINOIS FED. AID PROJECT		
		CONTRACT NO. 93537		