

STATE OF ILLINOIS  
DEPARTMENT OF TRANSPORTATION  
PLANS FOR PROPOSED  
FEDERAL AID SECONDARY PROJECT  
FAS ROUTE 2797 - CH 6 (STR FUNDS)  
SECTION 07-00081-00-RS  
PROJECT NO. RS-2797(106)  
C-97-071-10  
CLAY COUNTY

ROUTE	SECTION	COUNTY	SHEET NO.	TOTAL SHEETS
FAS 2797	07-00081-00-RS	CLAY	1	8
FEDERAL ROAD DISTRICT 7	ILLINOIS	FEDERAL AID PROJ.		
CONTRACT NO. 95625				

INDEX OF SHEETS

SHEET NO.	TITLE
1	COVER SHEET
2	SUMMARY OF QUANTITIES
3	TYPICAL SECTIONS
4	PCC PAVEMENT DETAILS
5	INTERSECTION DETAILS
6	ENTRANCE DETAILS
7	TRAFFIC CONTROL PLAN
8	TRAFFIC CONTROL PLAN

STANDARDS

442201-03	CLASS C AND D PATCHES
701006-03	TRAFFIC CONTROL
701011-02	TRAFFIC CONTROL
701301-03	TRAFFIC CONTROL
701311-03	TRAFFIC CONTROL
701901-01	TRAFFIC CONTROL DEVICES
780001-02	PAVEMENT MARKINGS
BLR21-8	TRAFFIC CONTROL
BLR22-6	TRAFFIC CONTROL


DESIGN CLASS: RURAL MAJOR COLLECTOR  
ADT : 700  
DESIGN SPEED = 40 MPH  
J.U.L.I.E. 1-800-892-0123




*Eric T. Seibring*  
ERIC T. SEIBRING  
ILLINOIS LICENSED PROFESSIONAL ENGINEER  
NO. 062-055824

LICENSE EXPIRES 11-30-11

CLAY COUNTY HIGHWAY DEPARTMENT  
14464 HIGHWAY 45 SOUTH  
LOUISVILLE, IL 62858

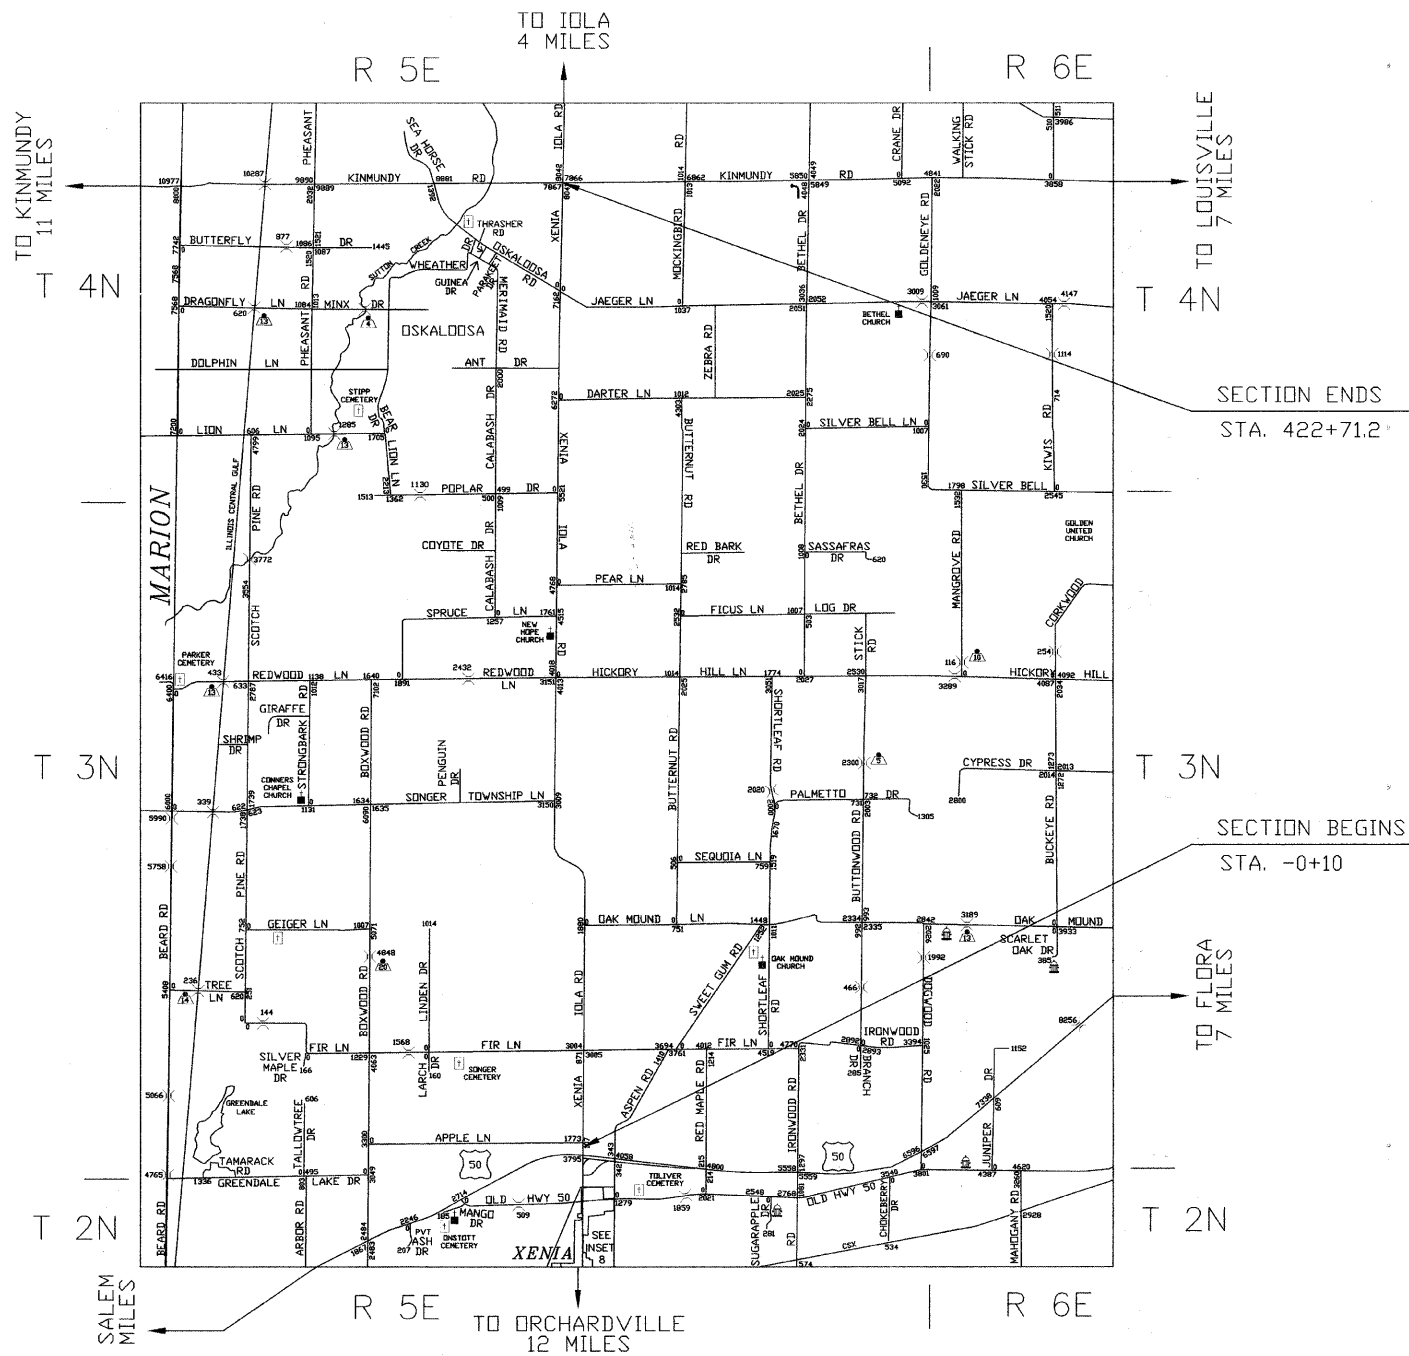

SECTION 07-00081-00-RS  
TOTAL LENGTH = 42,281.2 FT OR 8.0 MI

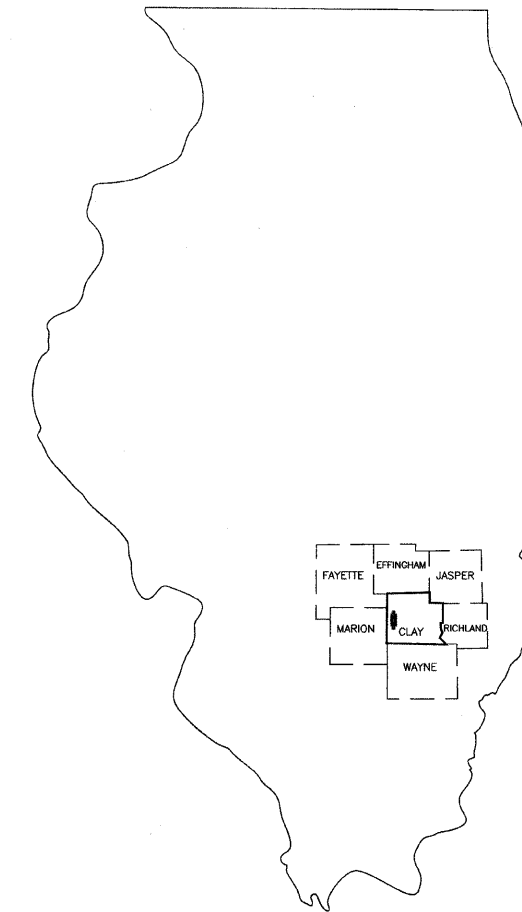

APPROVED APRIL 5, 2010

*Clay County Engineer*  
CLAY COUNTY ENGINEER

PASSED April 8, 2010

*Margaret Kroll*  
DISTRICT SEVEN ENGINEER OF  
LOCAL ROADS & STREETS

RELEASING FOR  
BID BASED ON  
LIMITED REVIEW

4/8, 2010

*Roger L. Duschell*  
DEPUTY DIRECTOR OF HIGHWAYS,  
REGION FOUR ENGINEER

STATE OF ILLINOIS  
DEPARTMENT OF TRANSPORTATION