


FINAL SURVEY DATE
 SURVEYED BY
 CHECKED BY
 NOTE BOOK NO.
 TEMPLATE AREAS CHECKED

ORIGINAL SURVEY DATE
 SURVEYED BY
 CHECKED BY
 NOTE BOOK NO.
 TEMPLATE AREAS CHECKED

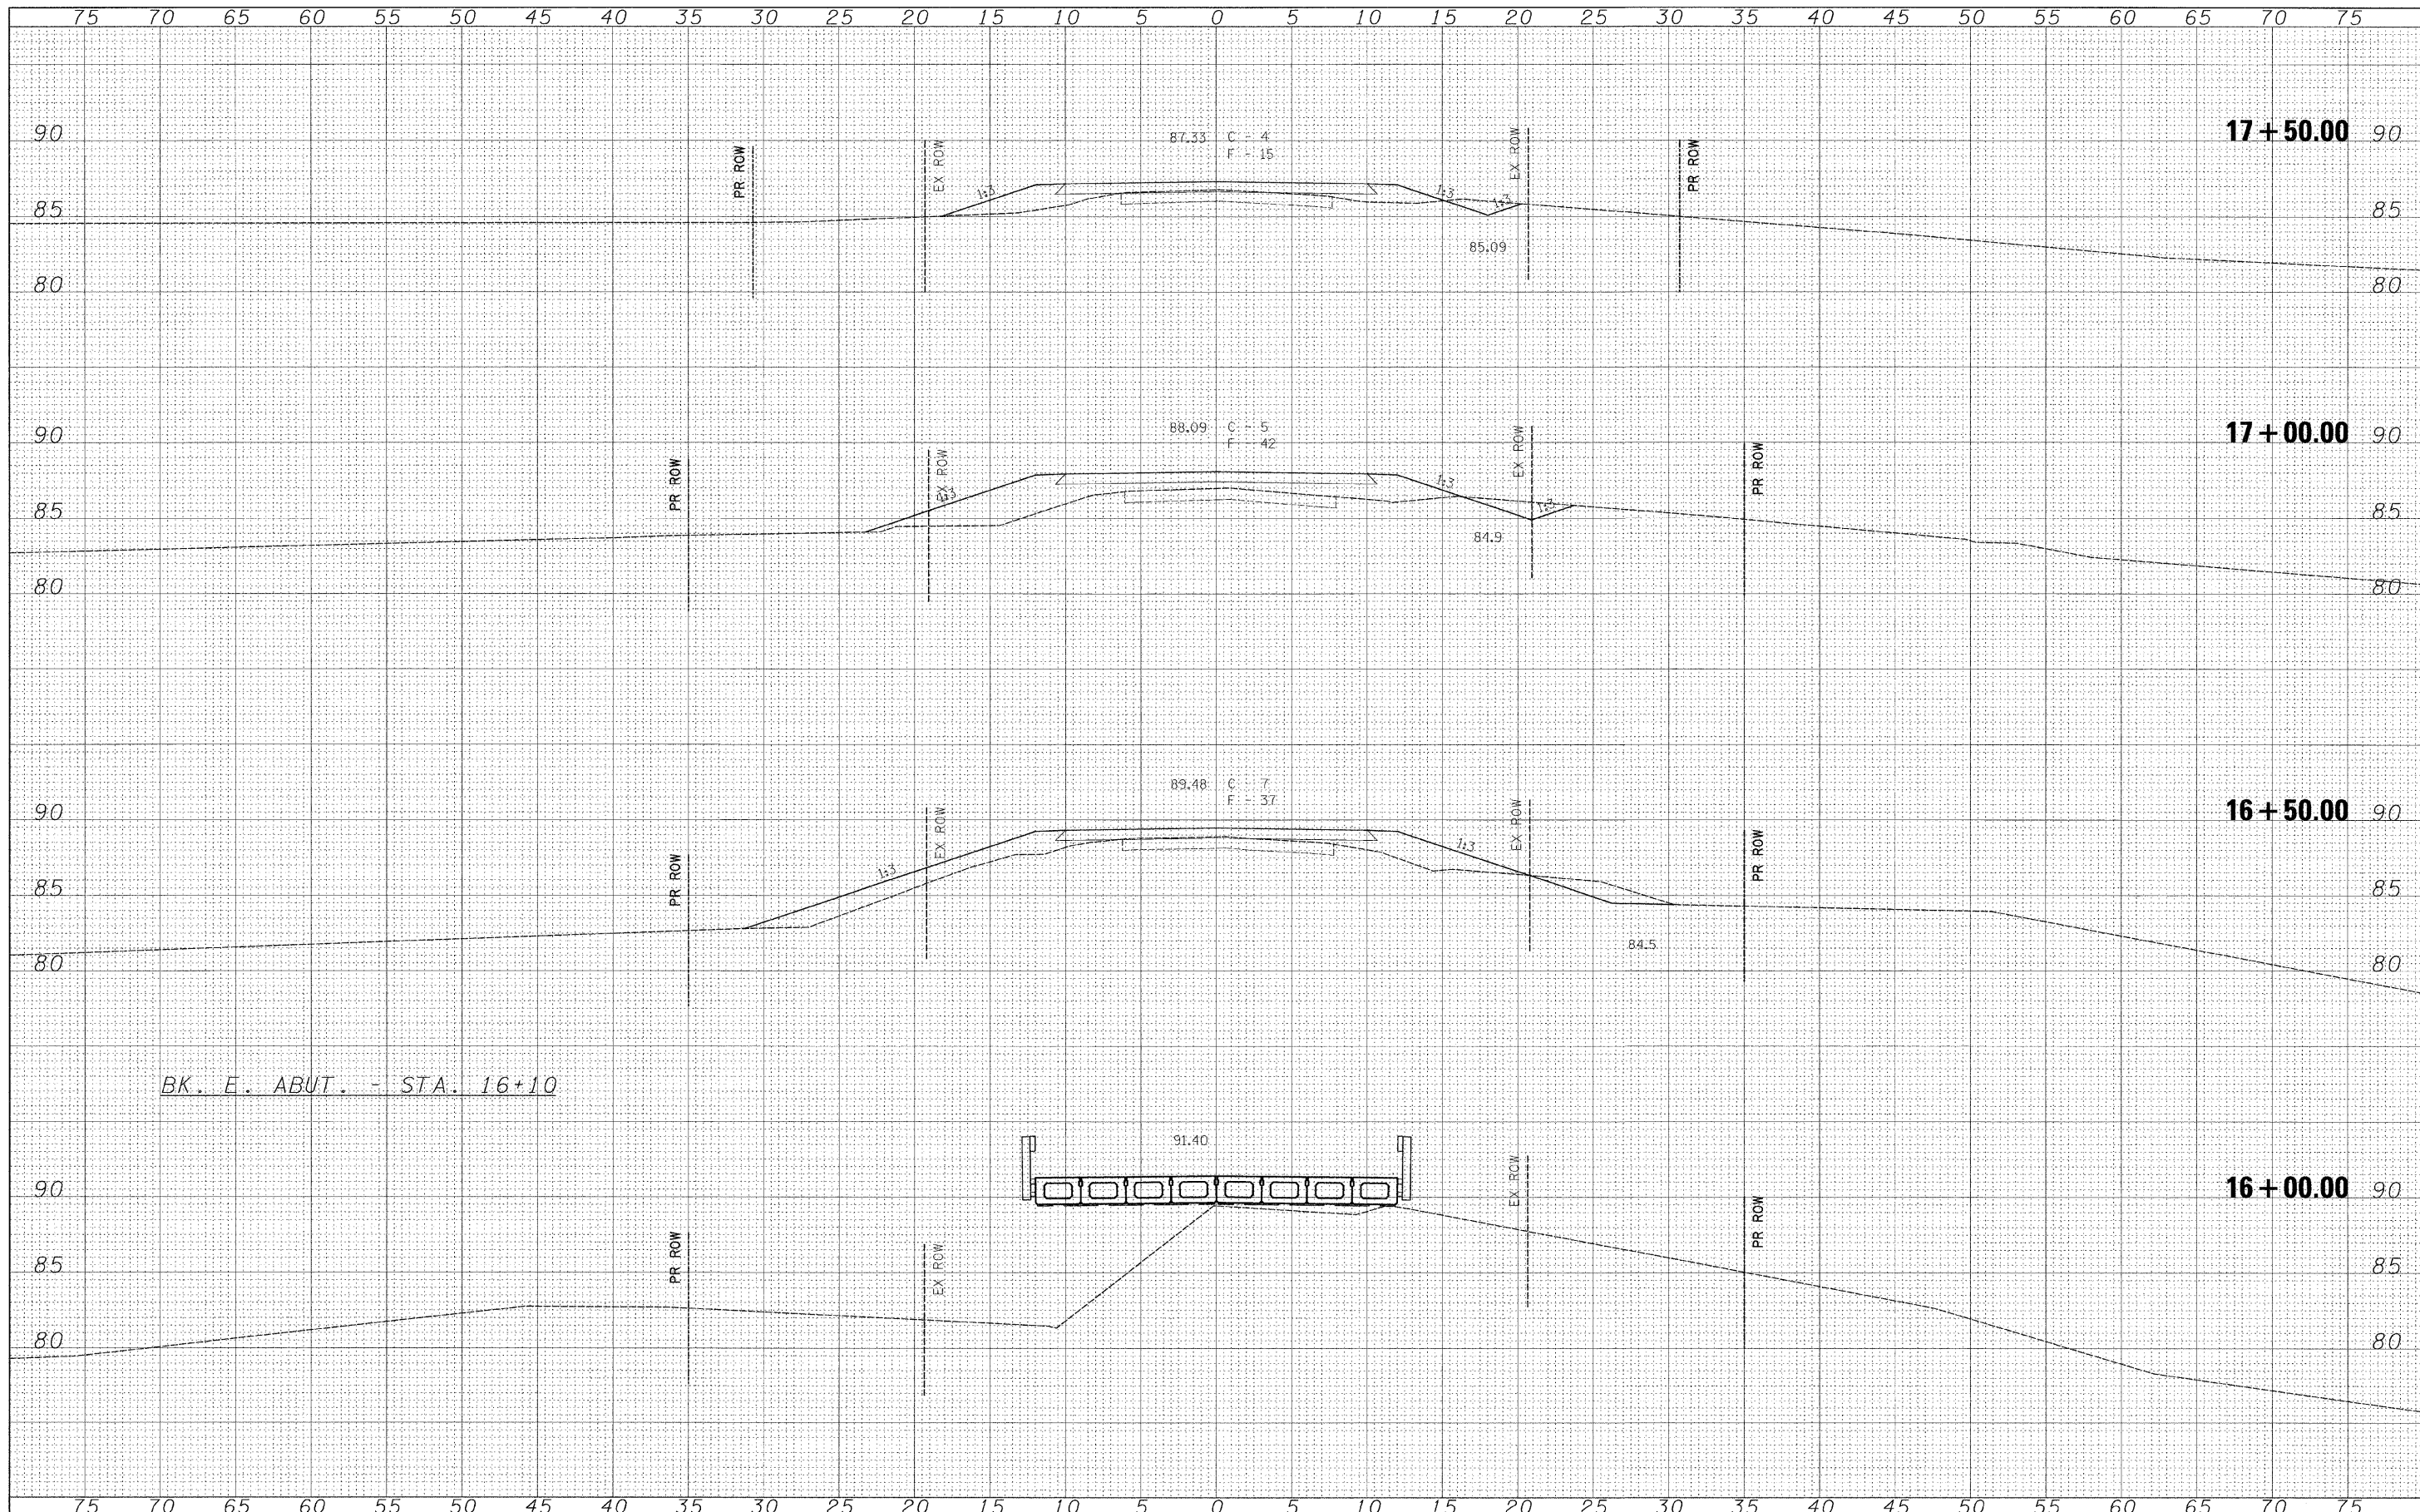

BK. E. ABUT. - STA. 16+10

| | | | | | | | | | | | | |
|-------------|--------------------|------------|-----------|---|-----------------------|---------------------------|-----------------------------------------------|---------|----------------|--------------|-----------|----|
| FILE NAME - | USER NAME - #USER# | DESIGNED - | REVISED - | Allen Henderson & Associates, Inc. Civil and Structural Engineers Springfield, IL. 62703 Phone: (217)544-8033 IL Design Firm No. 184-001907 | CROSS SECTIONS | | T.R. RTE. | SECTION | COUNTY | TOTAL SHEETS | SHEET NO. | |
| #FILEL* | | DRAWN - | REVISED - | | SCALE: 1"=5' V & H | SHEET NO. 18 OF 19 SHEETS | STA. 16+00.00 TO STA. 17+50.00 | 159 | 07-18118-00-BR | SHELBY | 19 | 18 |
| | | CHECKED - | REVISED - | | | | CONTRACT NO. 95626 | | | | | |
| | | DATE - | REVISED - | | | | FED. ROAD DIST. NO. ILLINOIS FED. AID PROJECT | | | | | |