


ROUTE	SECTION	COUNTY	TOTAL SHEETS	SHEET NO.
F.A.S. 706	07-00106-02-FP	RICHLAND	9	9
CONTRACT NO. 95627		ILLINOIS		

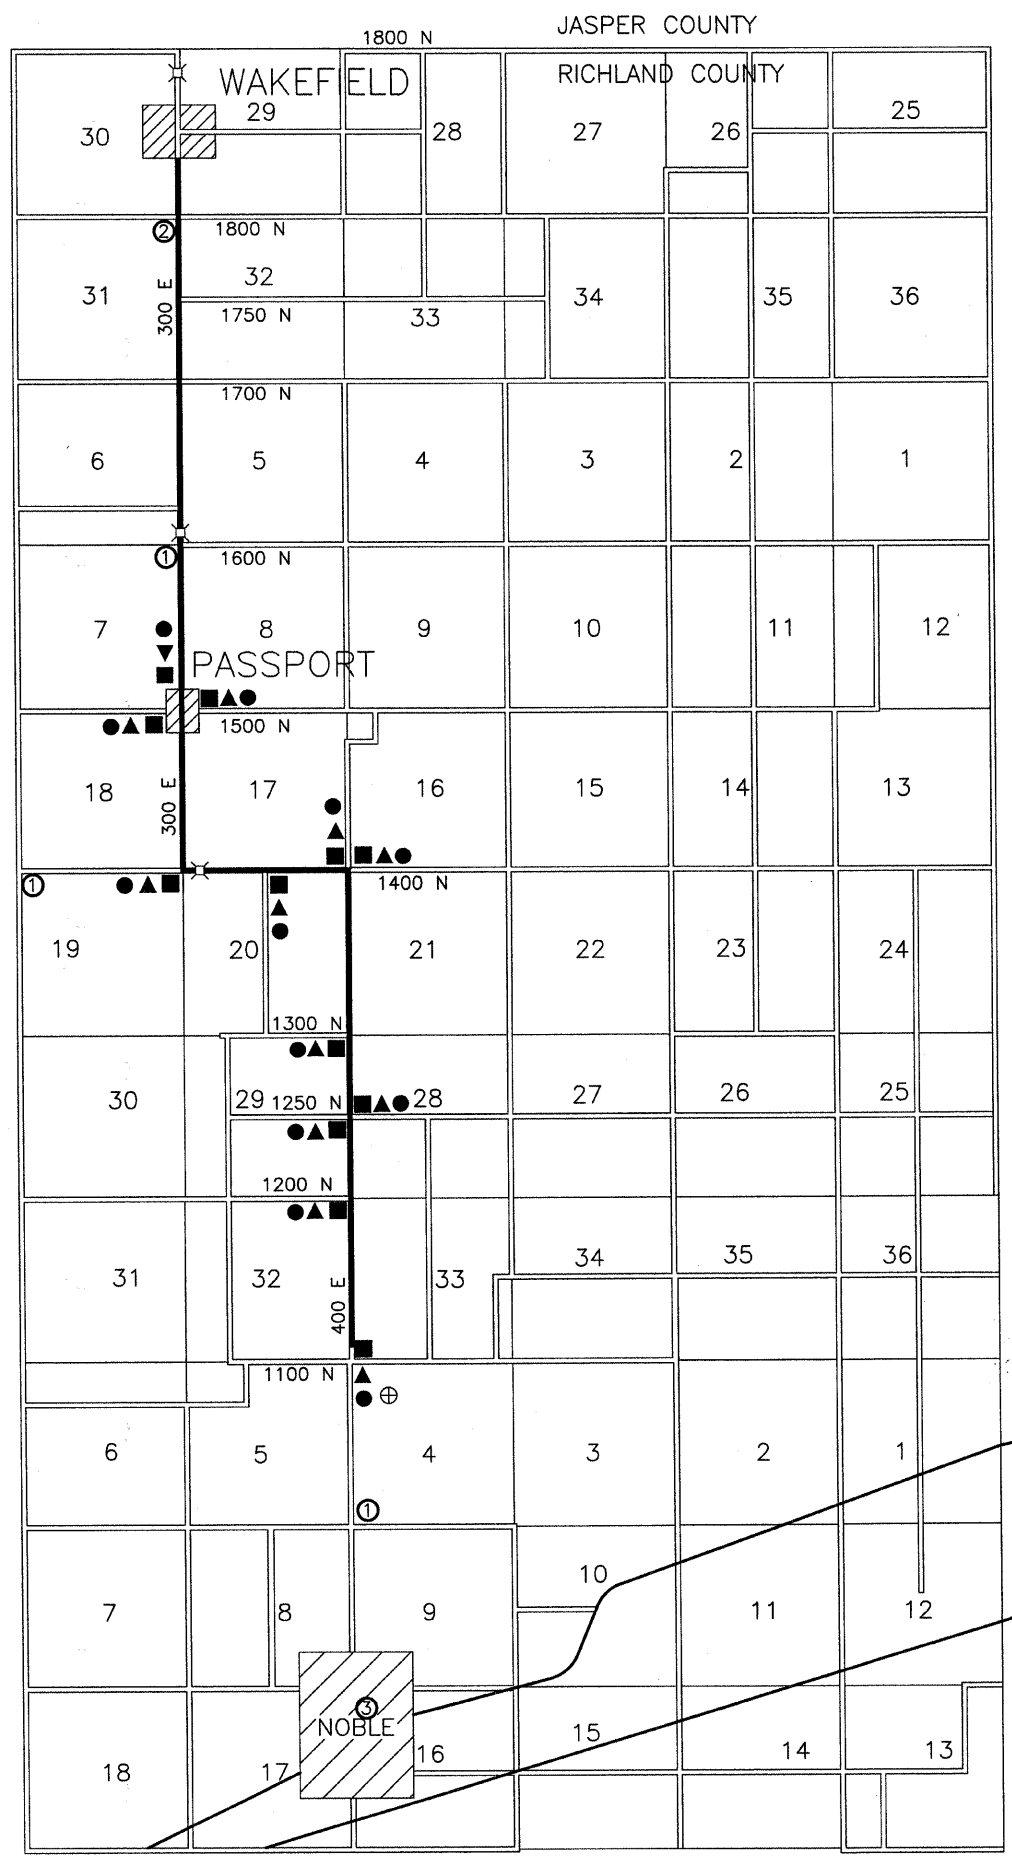

LEGEND

- 2- TYPE III BARRICADES WITH ROAD CLOSED
- ▲ ROAD CLOSED 500 FEET
- ROAD CLOSED AHEAD
- ① TYPE III BARRICADE W/ R11-3 SIGN  
ROAD CLOSED 1 MILE AHEAD  
LOCAL TRAFFIC ONLY
- ② TYPE III BARRICADE W/ R11-3 SIGN  
ROAD CLOSED 3 MILES AHEAD  
LOCAL TRAFFIC ONLY
- ③ TYPE III BARRICADE W/ R11-3 SIGN  
ROAD CLOSED 2 MILES AHEAD  
LOCAL TRAFFIC ONLY
- ⊕ COUNTY STOCKPILE

TRAFFIC CONTROL PLAN

PHASE 2

250

50