


SECTION 6, T. 9 N., R. 3 E., 3RD P.M.

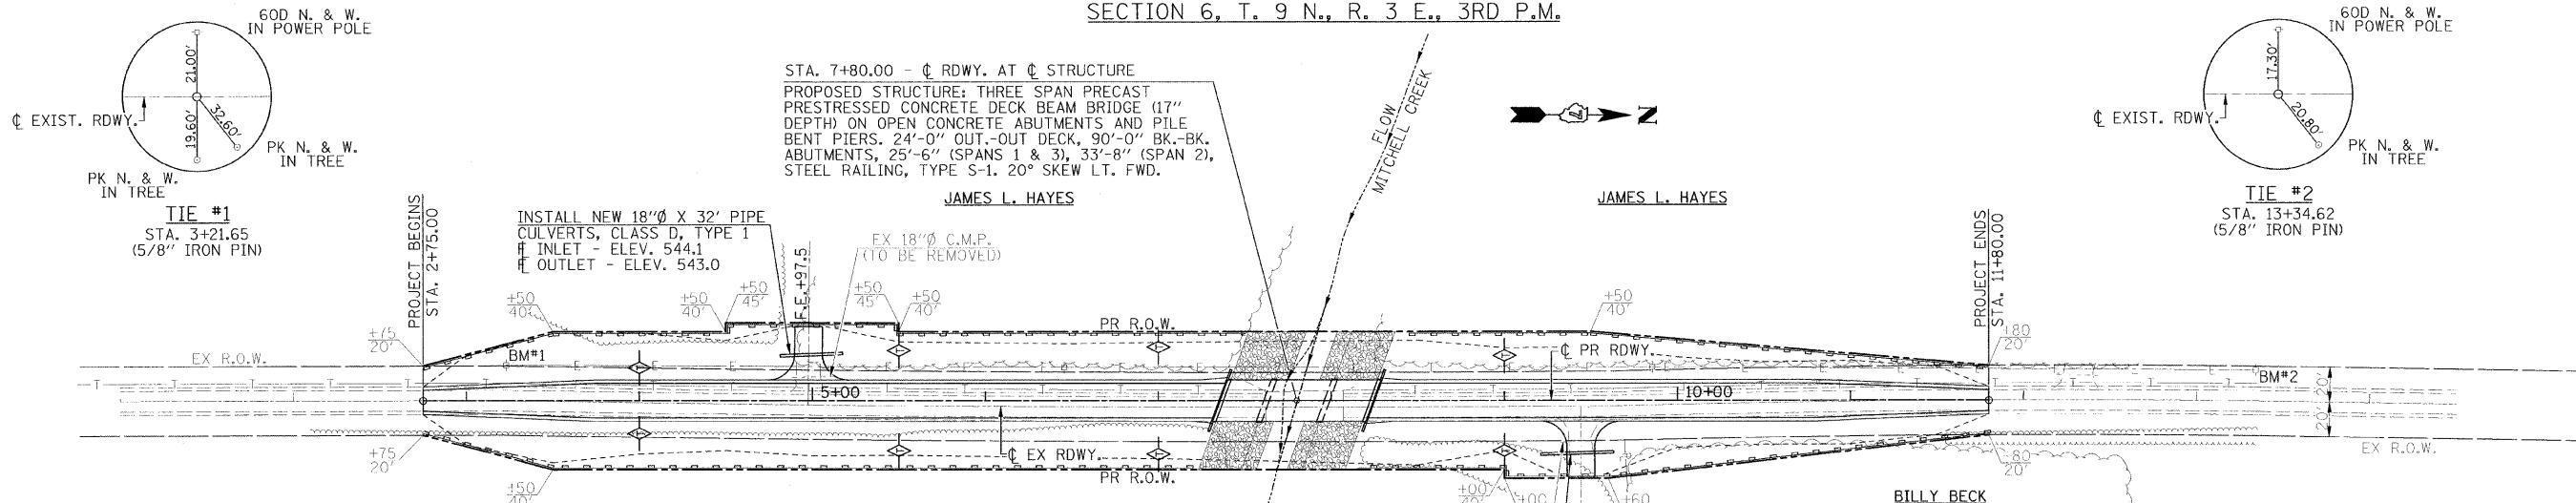


SCHEDULE PERIMETER EROSION CONTROL BARRIER

LOCATION	TOTAL (FOOT)
STA. 2+75 TO STA. 7+20 RT.	447
STA. 8+15 TO STA. 11+80 RT.	371
STA. 2+75 TO STA. 7+50 LT.	487
STA. 8+45 TO STA. 11+80 LT.	336
TOTAL	1641



SCHEDULE TREE REMOVAL, ACRES

LOCATION	QUANTITY (ACRE)
STA. 3+59 TO STA. 4+81 LT.	0.02
STA. 2+45 TO STA. 7+55 RT.	0.23
STA. 8+17 TO STA. 9+54 RT.	0.04
TOTAL	0.29

SAY 0.30 ACRE

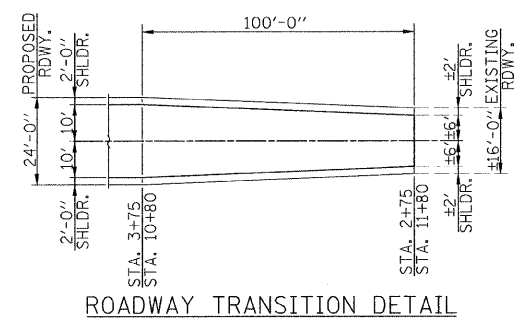

SECTION 5, T. 9 N., R. 3 E., 3RD P.M.

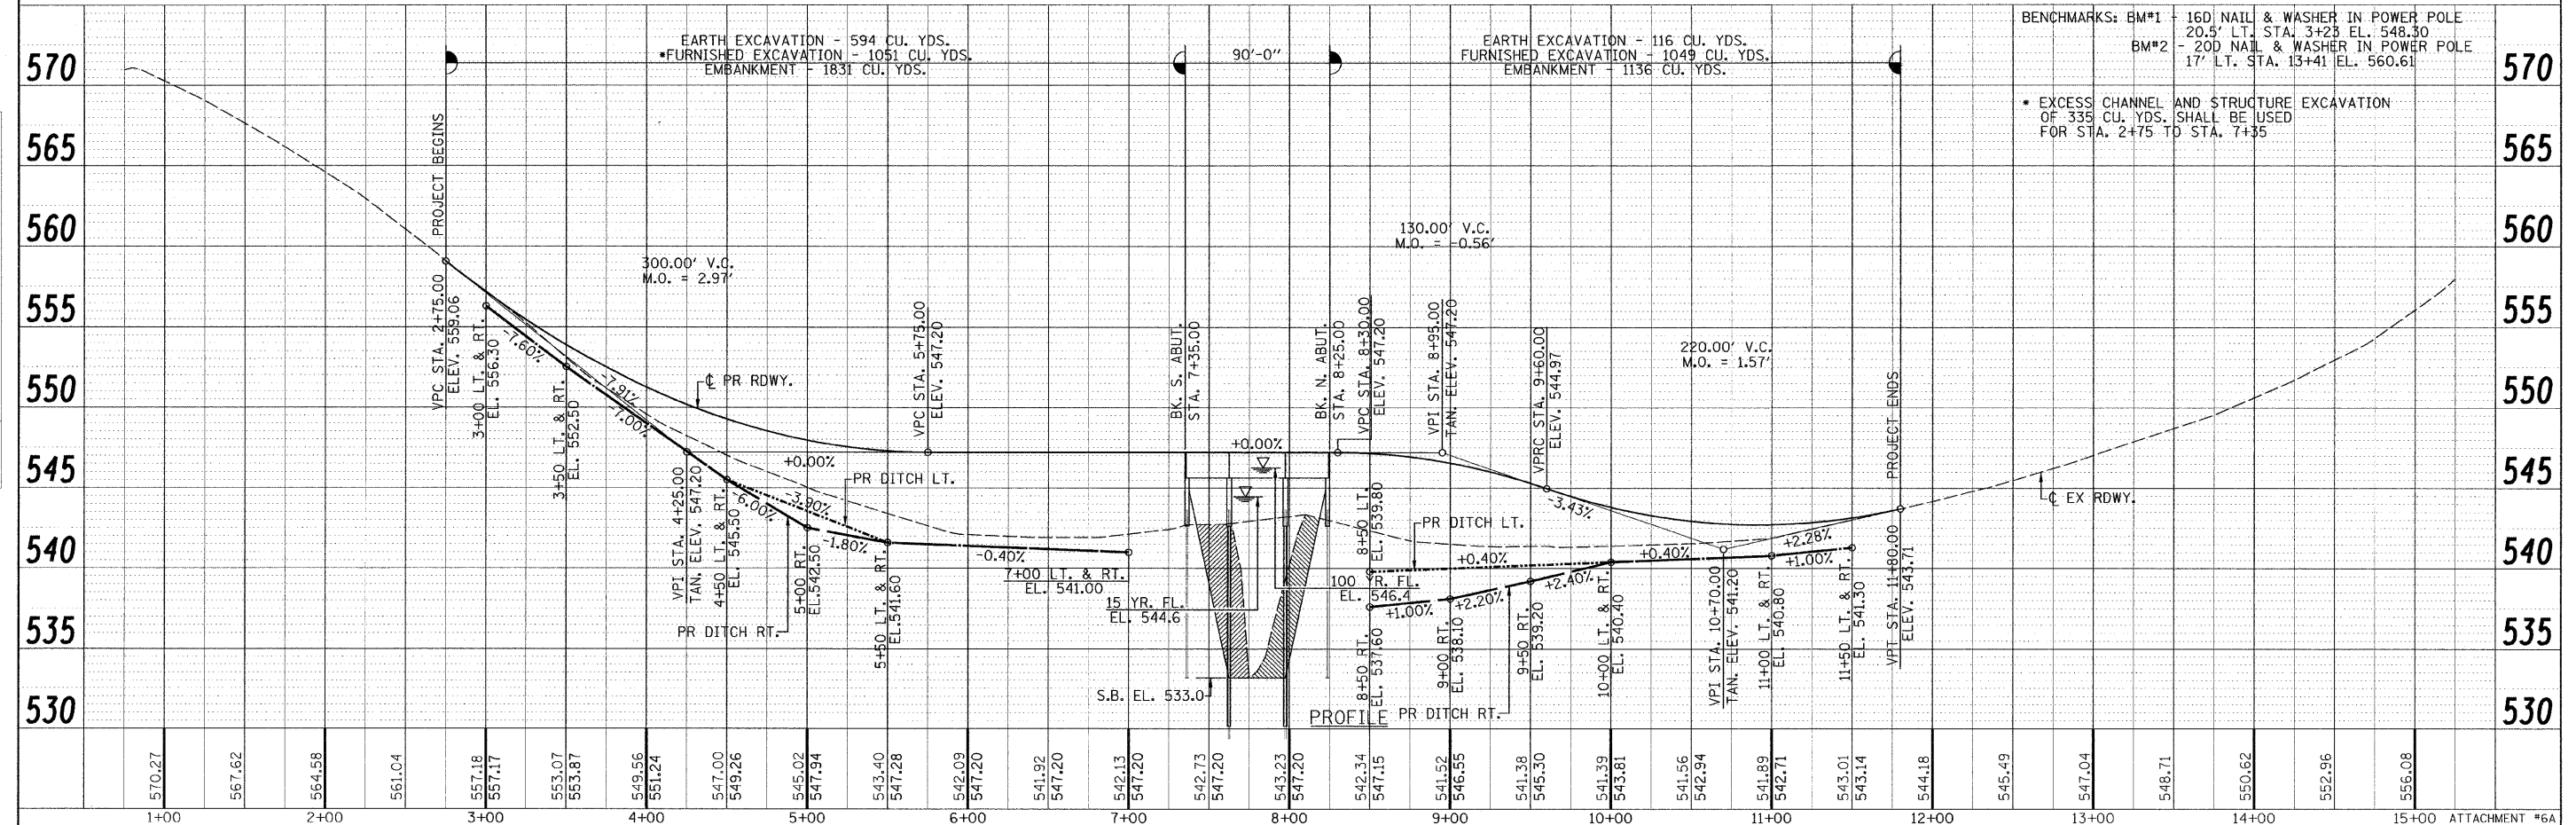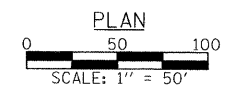

DATE: _____ BY: _____
 SURVEYED _____
 PLAN _____
 NOTE BOOK _____
 NO. _____

DATE: _____ BY: _____
 SURVEYED _____
 PROFILE _____
 NOTE BOOK _____
 NO. _____