


DATE	
BY	
FINAL SURVEY	
REVISION	
NOTE BOOK	
AREAS CHECKED	

DATE	
BY	
ORIGINAL SURVEY	
REVISION	
NOTE BOOK	
AREAS CHECKED	

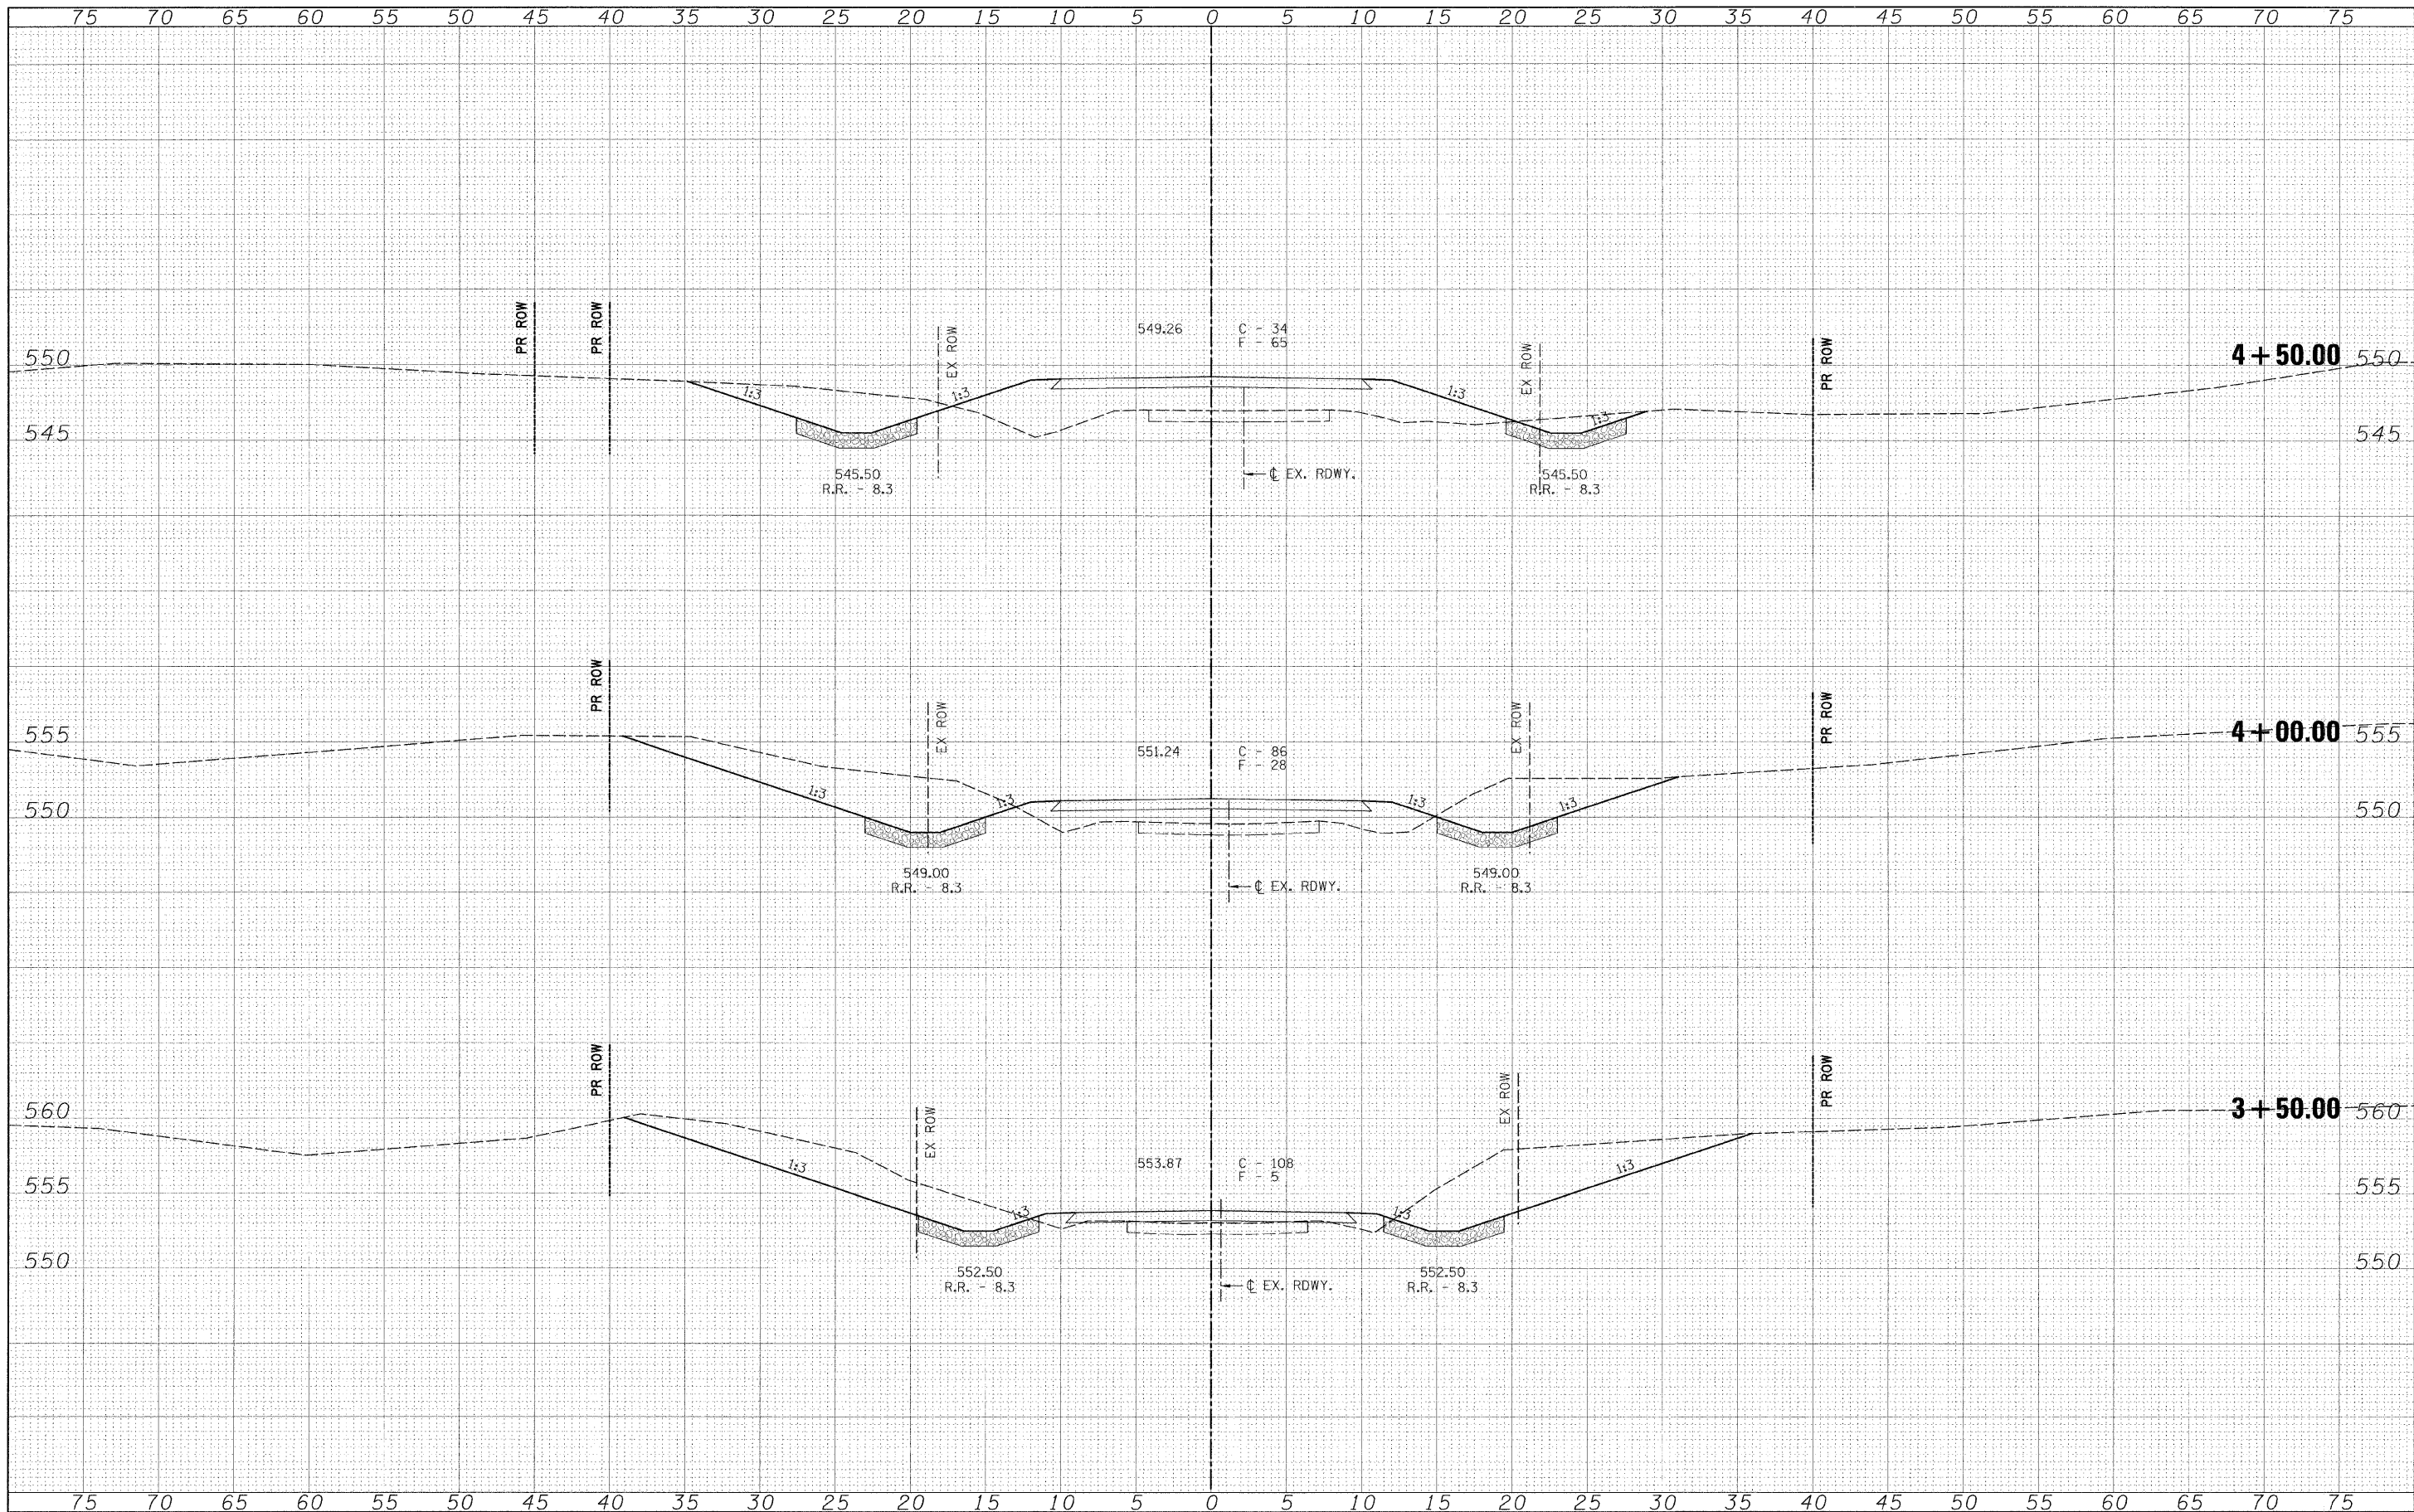

FILE NAME	
#FILE#	

USER NAME	=#USER#
PLOT SCALE	=#SCALE#
PLOT DATE	=#DATE#

DESIGNED	-
DRAWN	-
CHECKED	-
DATE	-

REVISED	-
REVISED	-
REVISED	-
REVISED	-



Allen Henderson & Associates, Inc.
 Civil and Structural Engineers Springfield, IL.
 62703 Phone: (217)544-8033 IL Design Firm
 No. 184-001907

CROSS SECTIONS	
SCALE: 1" = 5'	SHEET NO. 15 OF 21 SHEETS
STA. 3+50.00	TO STA. 4+50.00

T.R. RTE.	SECTION	COUNTY	TOTAL SHEETS	SHEET NO.
140	09-05118-00-BR	SHELBY	21	15
STR. NO. 087-3571	CONTRACT NO. 95028			
FED. ROAD DIST. NO.	ILLINOIS FED. AID PROJECT			