



DATE	BY
SURVEYED	BY
PLANNED	BY
FIELD	DATE
NOTE BOOK	NO.
AREAS	CHECKED
AREAS	DESIGNED

DATE	BY
SURVEYED	BY
PLANNED	BY
FIELD	DATE
NOTE BOOK	NO.
AREAS	CHECKED
AREAS	DESIGNED

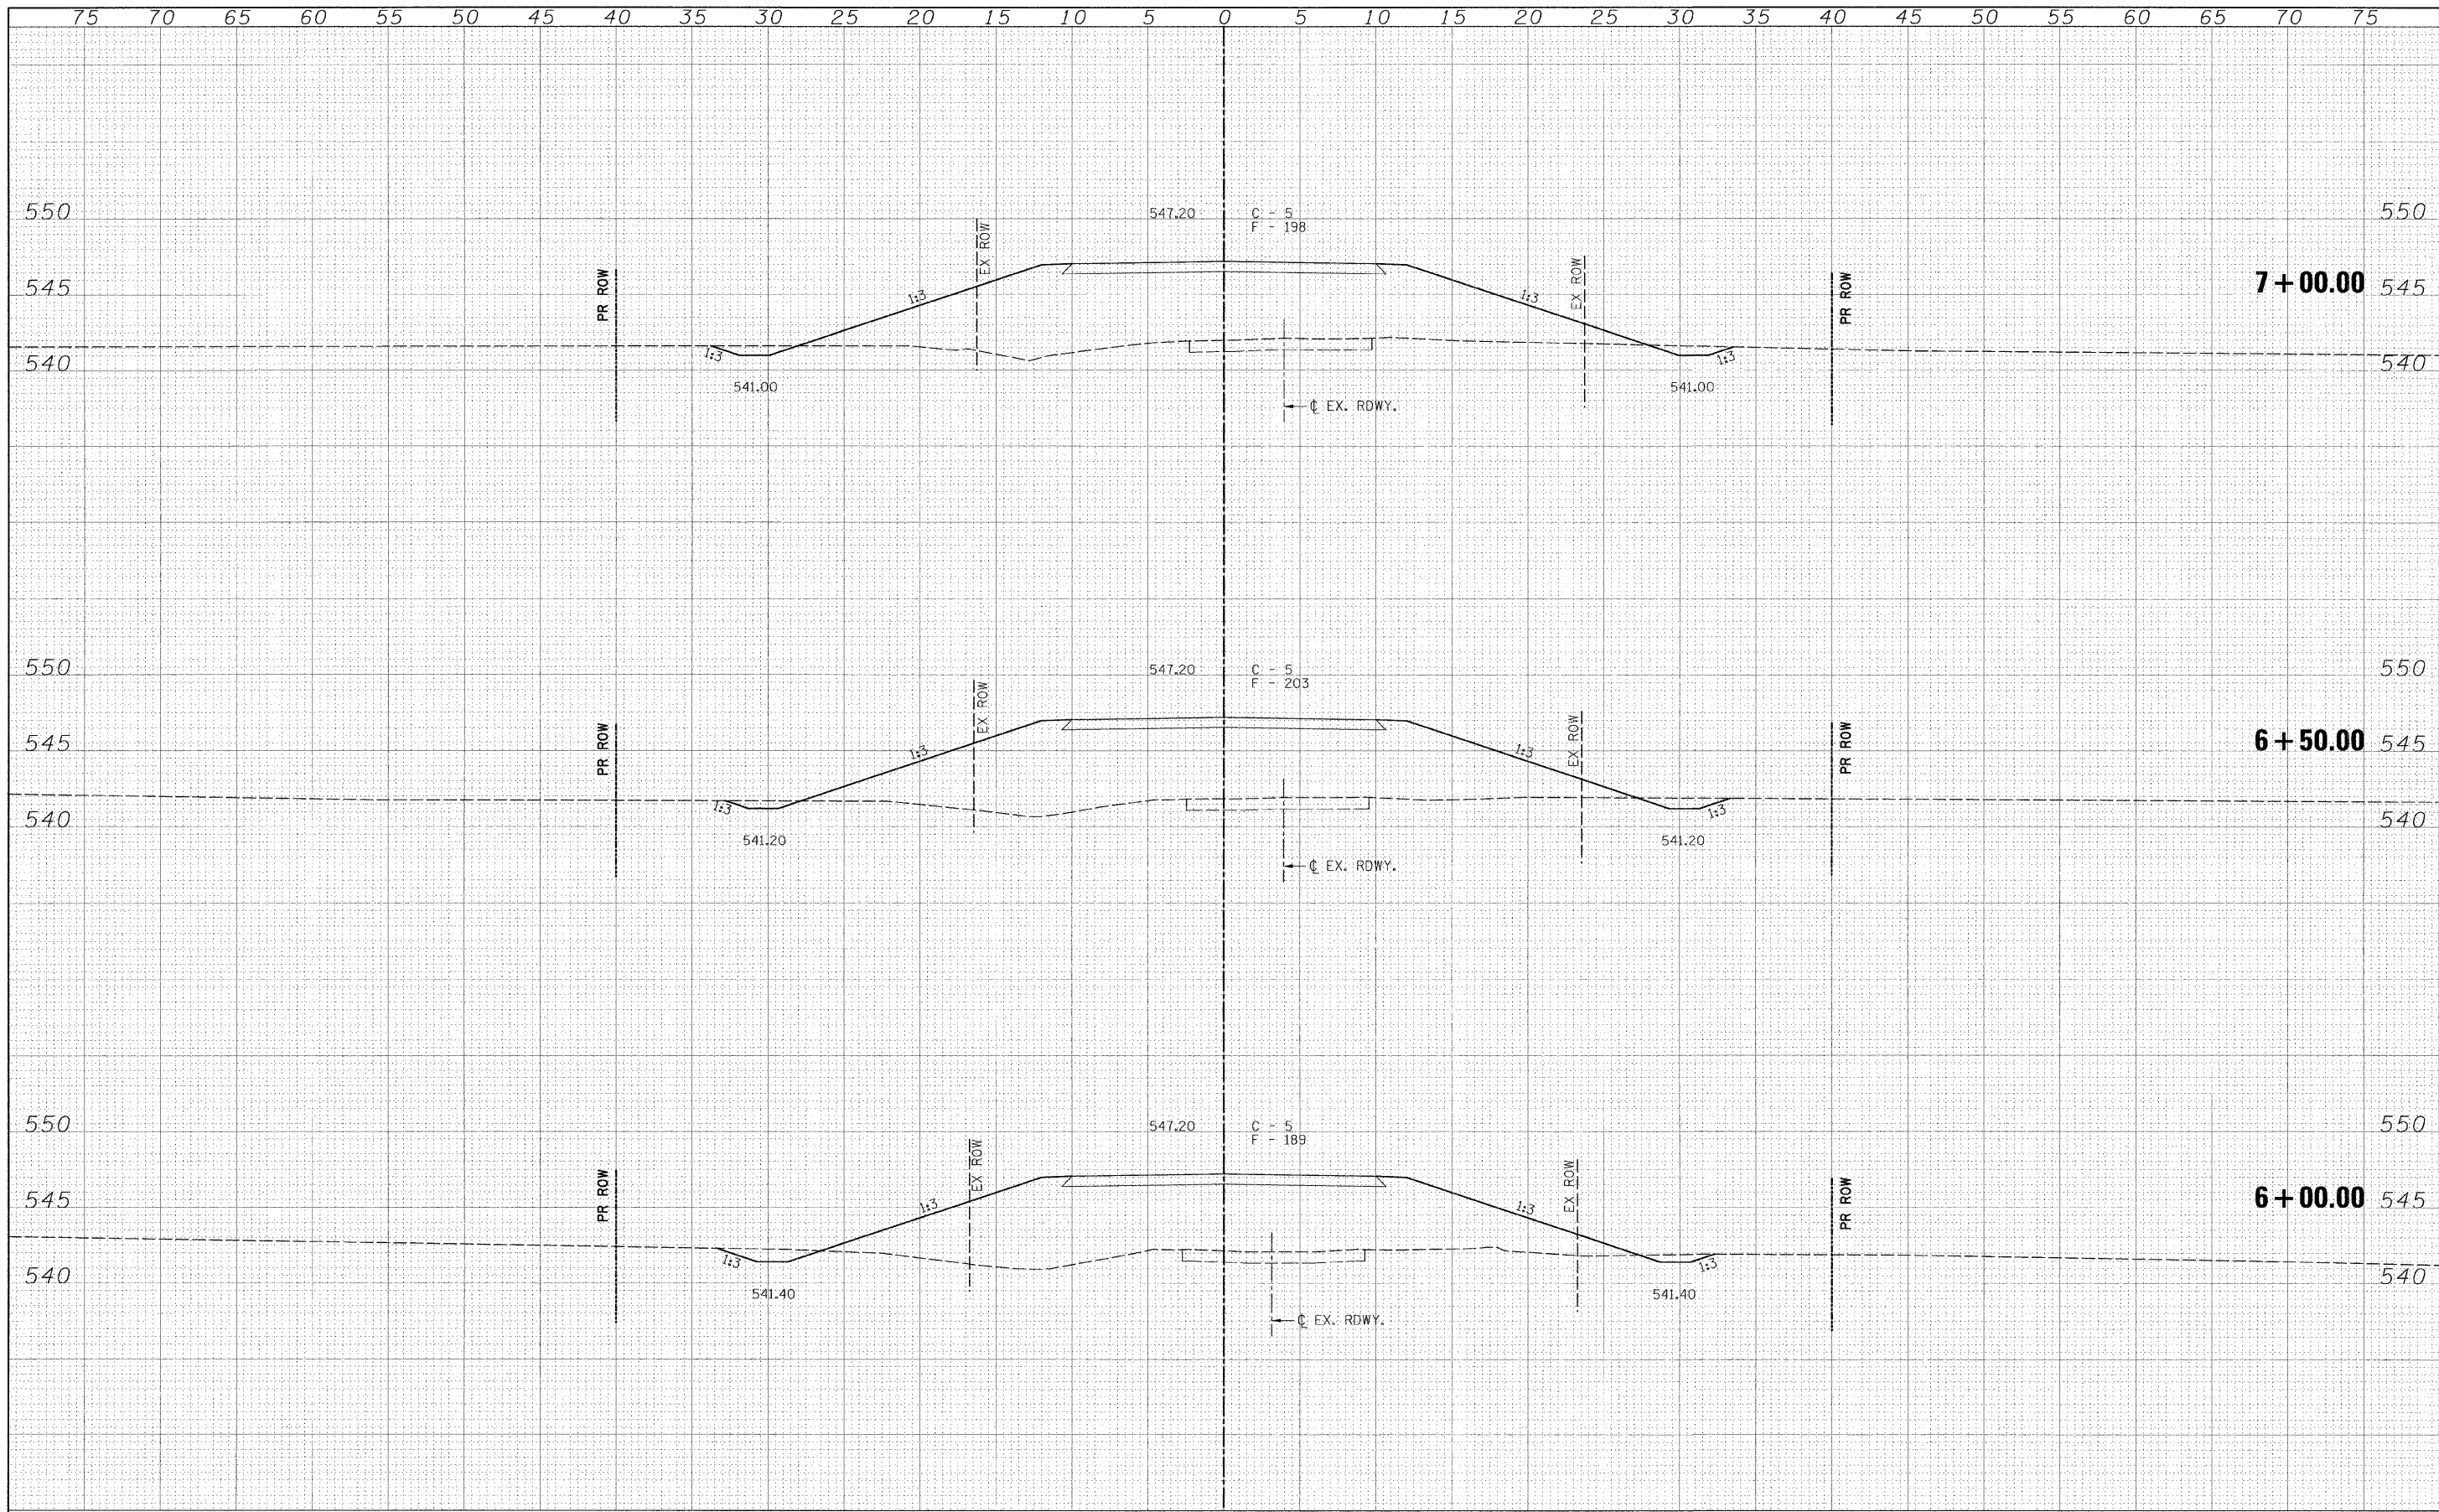

FILE NAME =	USER NAME = #USER#	DESIGNED -	REVISED -	 Allen Henderson & Associates, Inc. Civil and Structural Engineers Springfield, IL. 62703 Phone: (217)544-8033 IL Design Firm No. 184-001907	CROSS SECTIONS		T.R. RTE.	SECTION	COUNTY	TOTAL SHEETS	SHEET NO.	
#FILE#		DRAWN -	REVISED -		140	09-05118-00-BR	SHELBY	21	17			
PLOT SCALE = #SCALE#		CHECKED -	REVISED -		SCALE: 1" = 5'		SHEET NO. 17 OF 21 SHEETS		STA. 6+00.00 TO STA. 7+00.00	STR. NO. 087-3571	CONTRACT NO. 95428	
PLOT DATE = #DATE#		DATE -	REVISED -		FED. ROAD DIST. NO. ILLINOIS FED. AID PROJECT							