


DATE	
BY	
FINAL SURVEY	
REVISIONS	
NOTE BOOK	
AREAS CHECKED	
NO.	

DATE	
BY	
ORIGINAL SURVEY	
REVISIONS	
NOTE BOOK	
AREAS CHECKED	
NO.	

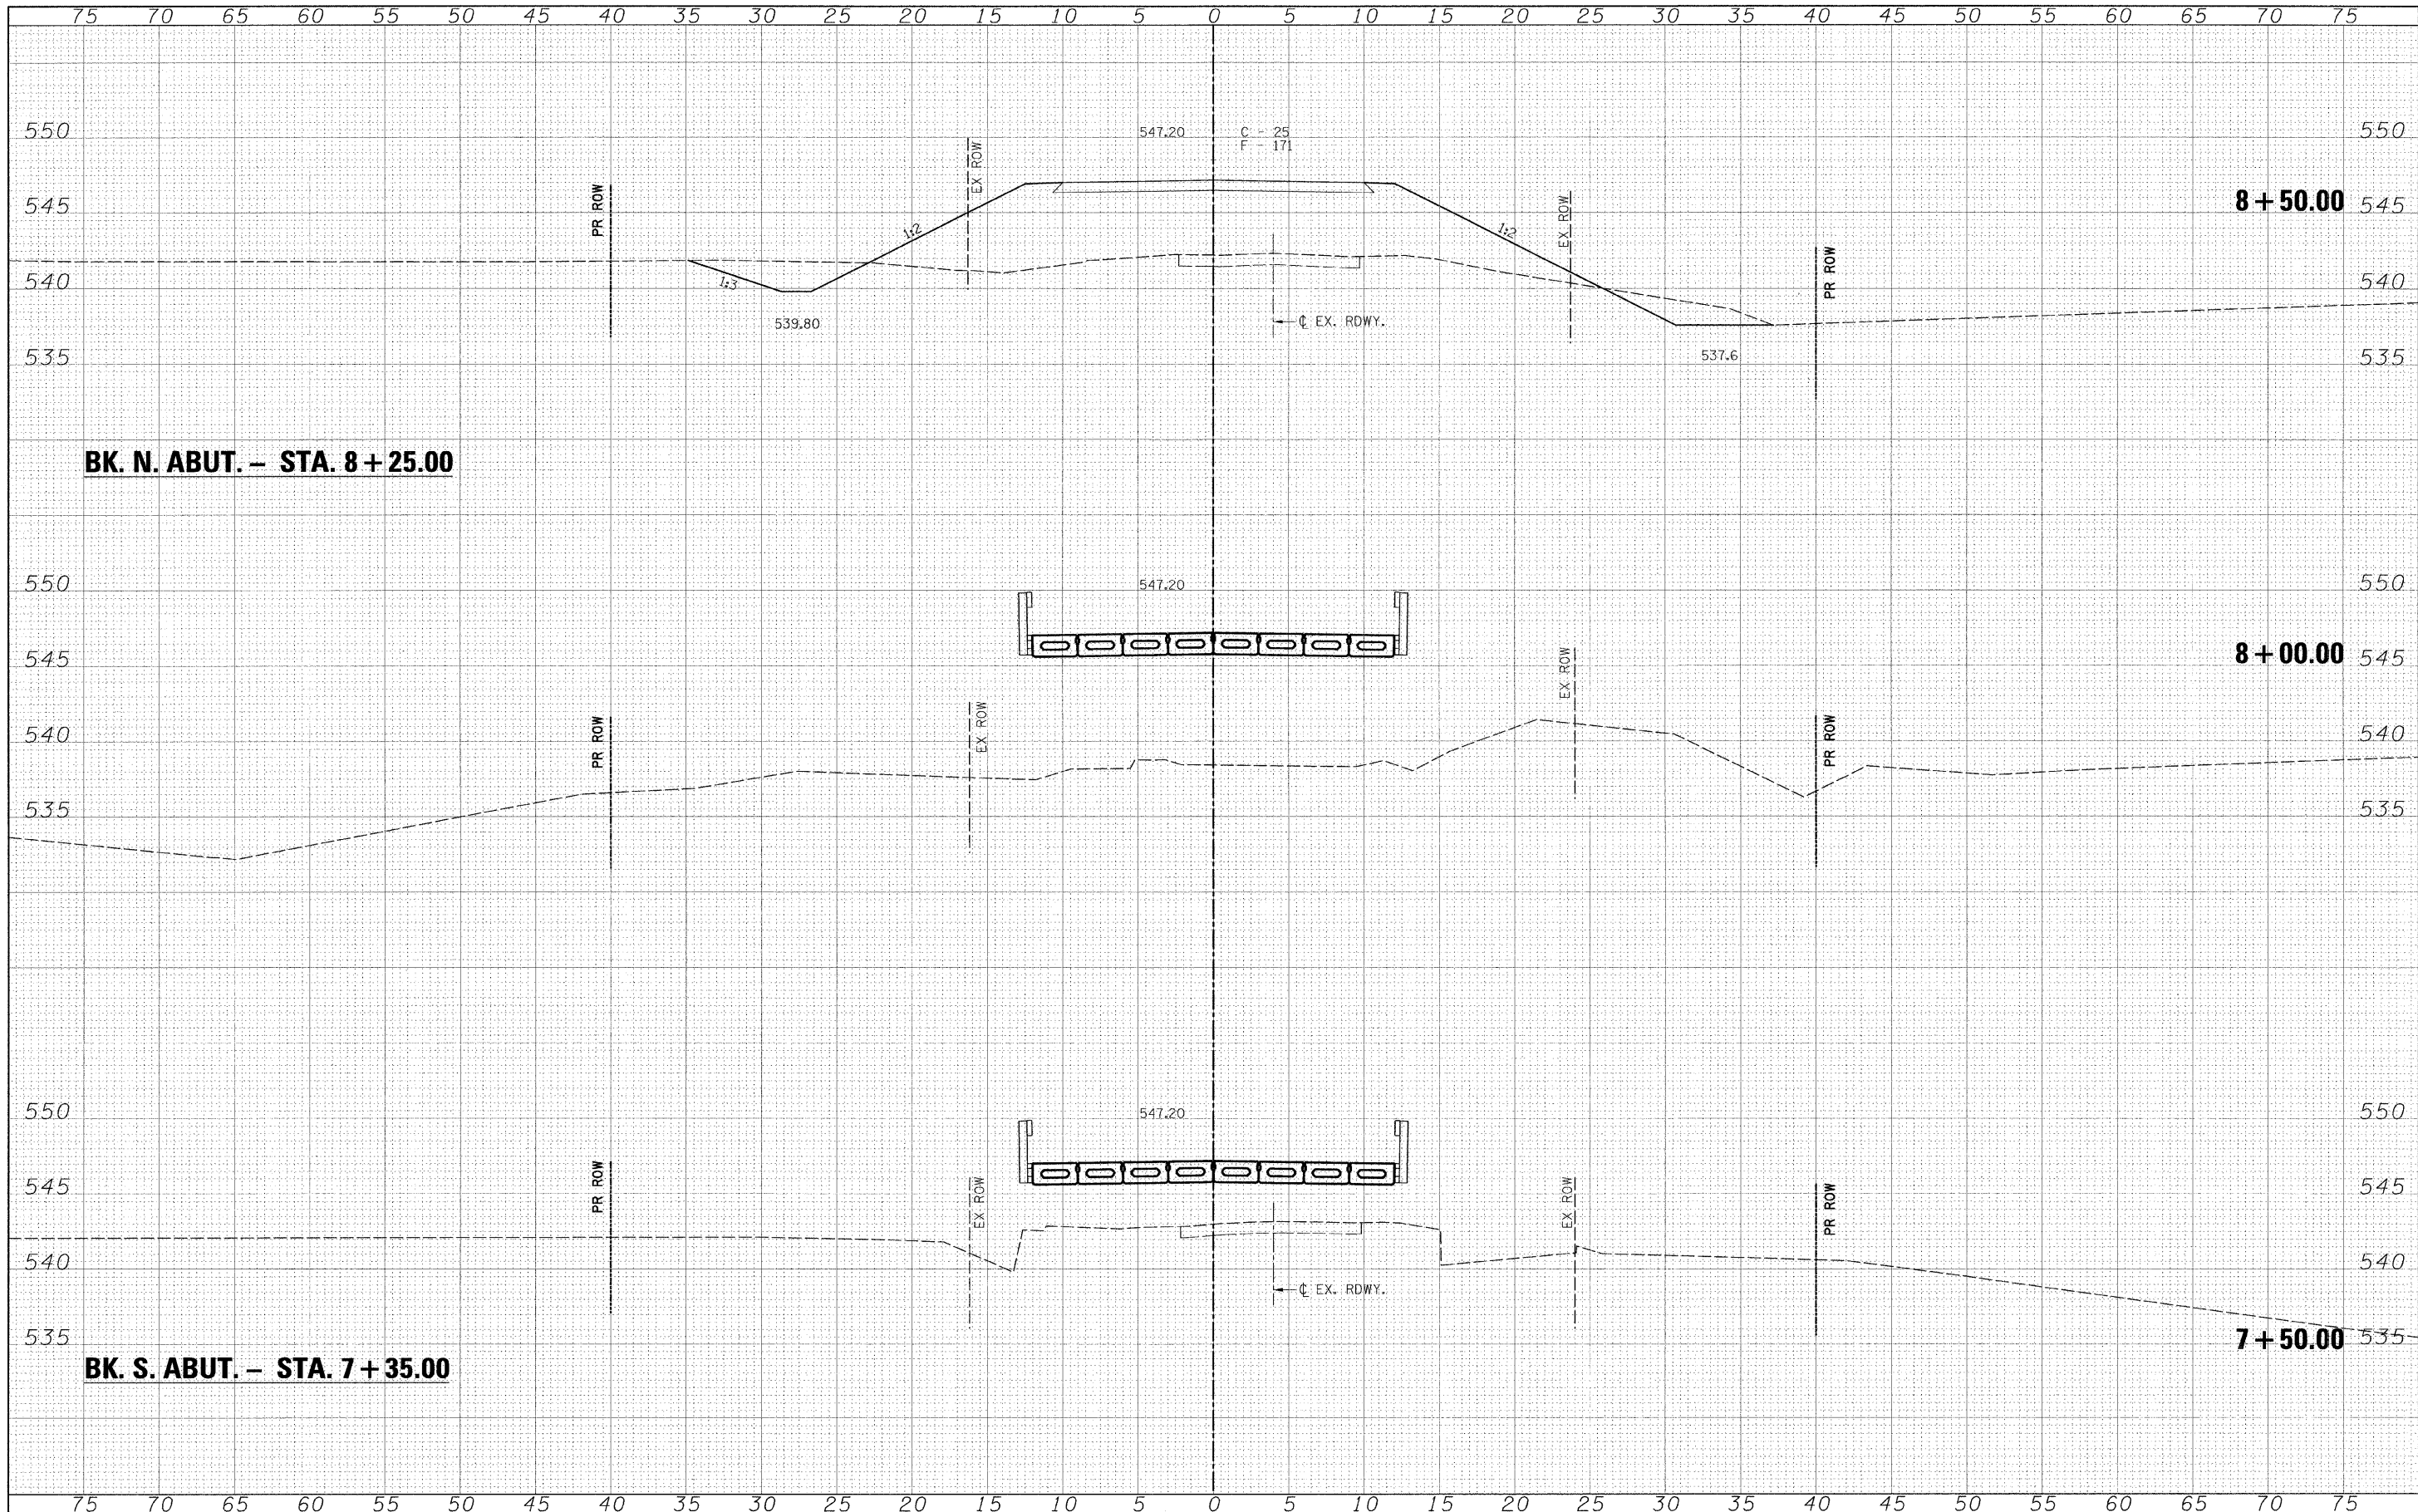


BK. N. ABUT. - STA. 8+25.00

8+50.00

BK. S. ABUT. - STA. 7+35.00

8+00.00

7+50.00

FILE NAME =	USER NAME = #USER#	DESIGNED -	REVISIONS -	 Allen Henderson & Associates, Inc. Civil and Structural Engineers Springfield, IL. 62703 Phone: (217)544-8033 IL. Design Firm No. 184-001907	CROSS SECTIONS			T.R. RTE.	SECTION	COUNTY	TOTAL SHEETS	SHEET NO.	
*L*LEL*	PLOT SCALE = \$SCALE*	DRAWN -	REVISIONS -		SCALE: 1" = 5'	SHEET NO. 18 OF 21 SHEETS	STA. 7+50.00	TO STA. 8+50.00	140	09-05118-00-BR	SHELBY	21	18
	PLOT DATE = \$DATE*	CHECKED -	REVISIONS -						STR. NO. 087-3571			CONTRACT NO. 95628	
		DATE -	REVISIONS -						FED. ROAD DIST. NO.	ILLINOIS	FED. AID PROJECT		