


DATE	
BY	
FINAL SURVEY	SURVEYED
NOTE BOOK NO.	PLOTTED
	TEMPLATE
	AREAS CHECKED

DATE	
BY	
ORIGINAL SURVEY	SURVEYED
NOTE BOOK NO.	PLOTTED
	TEMPLATE
	AREAS CHECKED

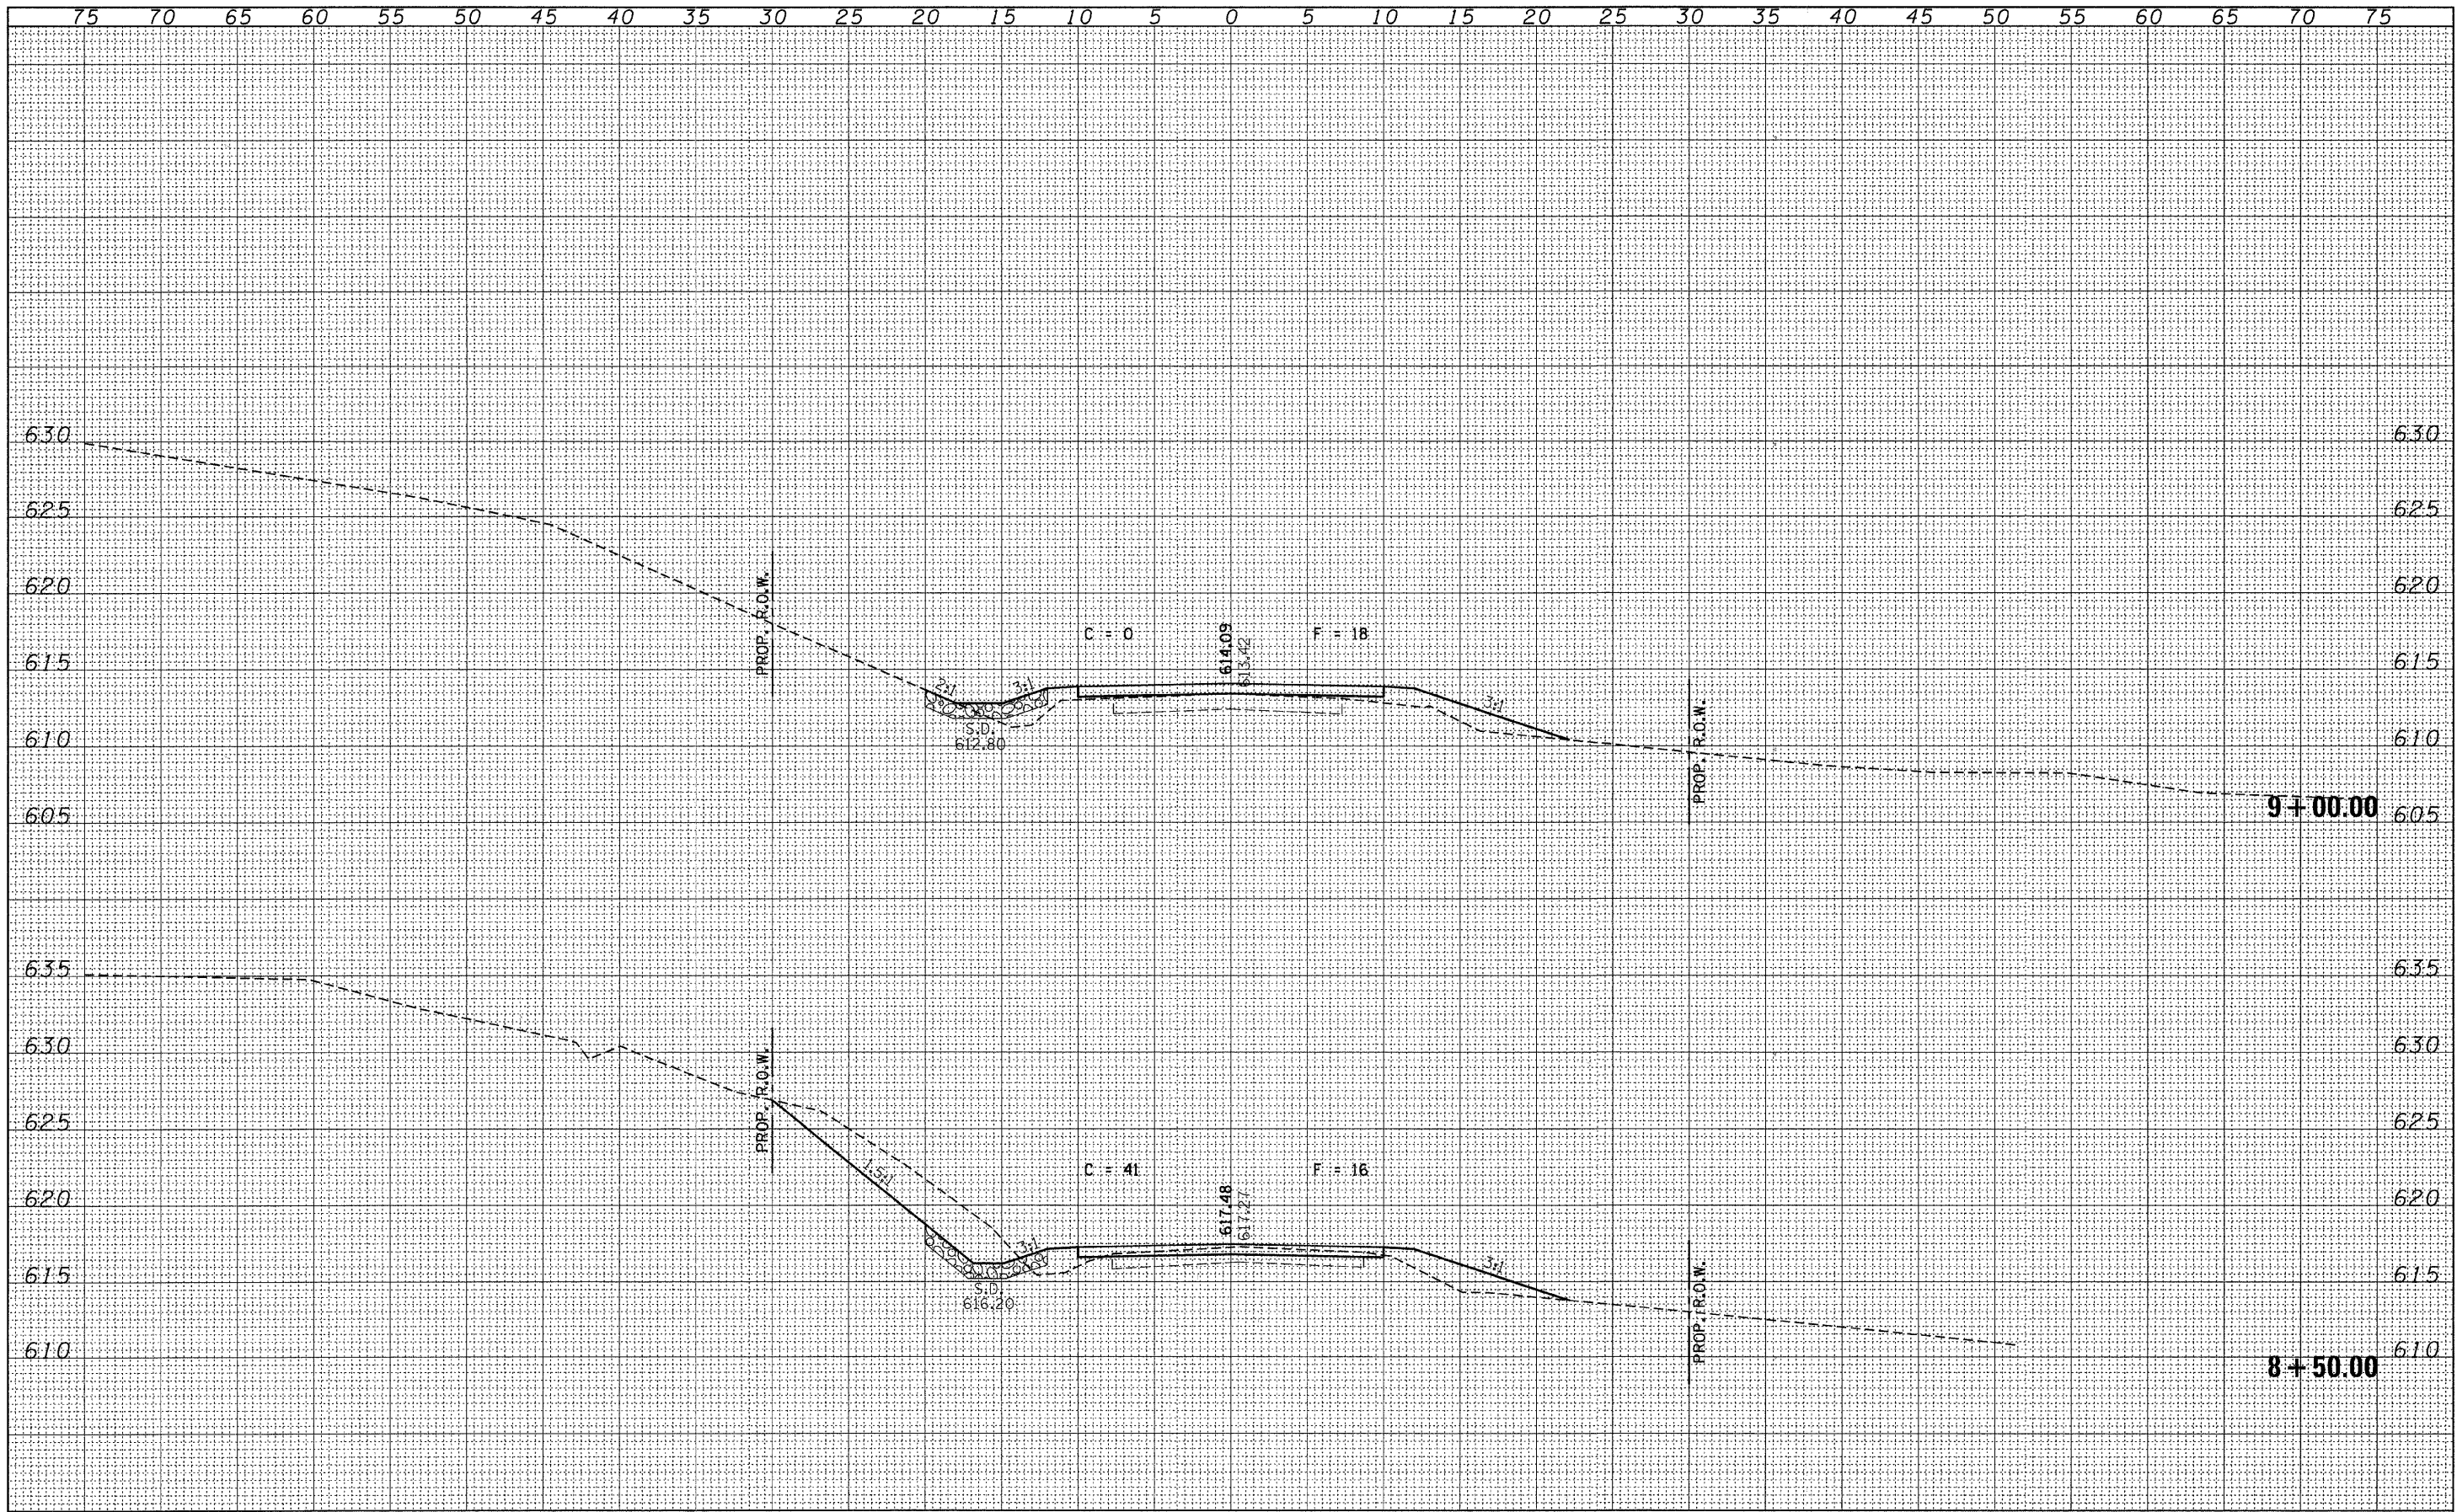

FILE NAME = 090135-sh-t-ssa.dgn  
 USER NAME =  
 PLOT SCALE =  
 PLOT DATE = 3/31/2010

DESIGNED - J.W.F.	REVISED -
DRAWN - D.T.M.	REVISED -
CHECKED - S.W.M.	REVISED -
DATE - 01/28/10	REVISED -

STATE OF ILLINOIS  
 SHELBY COUNTY HIGHWAY DEPARTMENT



SCALE: H5:V5  
 SHEET NO. OF SHEETS STA. 8+50.00 TO STA. 9+00.00

CROSS SECTIONS  
 ROAD NAME

T.R.	SECTION	COUNTY	TOTAL SHEETS	SHEET NO.
231	09-23113-00-BR	SHELBY	20	6
TOWER HILL ROAD DISTRICT			CONTRACT NO. 95631	
FED. ROAD DIST. NO. ILLINOIS			FED. AID PROJECT BR05-173(171)	