


FINAL SURVEY	SURVEYED	DATE
NOTE BOOK NO.	PLOTTED	
	TEMPLATE	
	AREAS CHECKED	


ORIGINAL SURVEY	SURVEYED	DATE
NOTE BOOK NO.	PLOTTED	
	TEMPLATE	
	AREAS CHECKED	

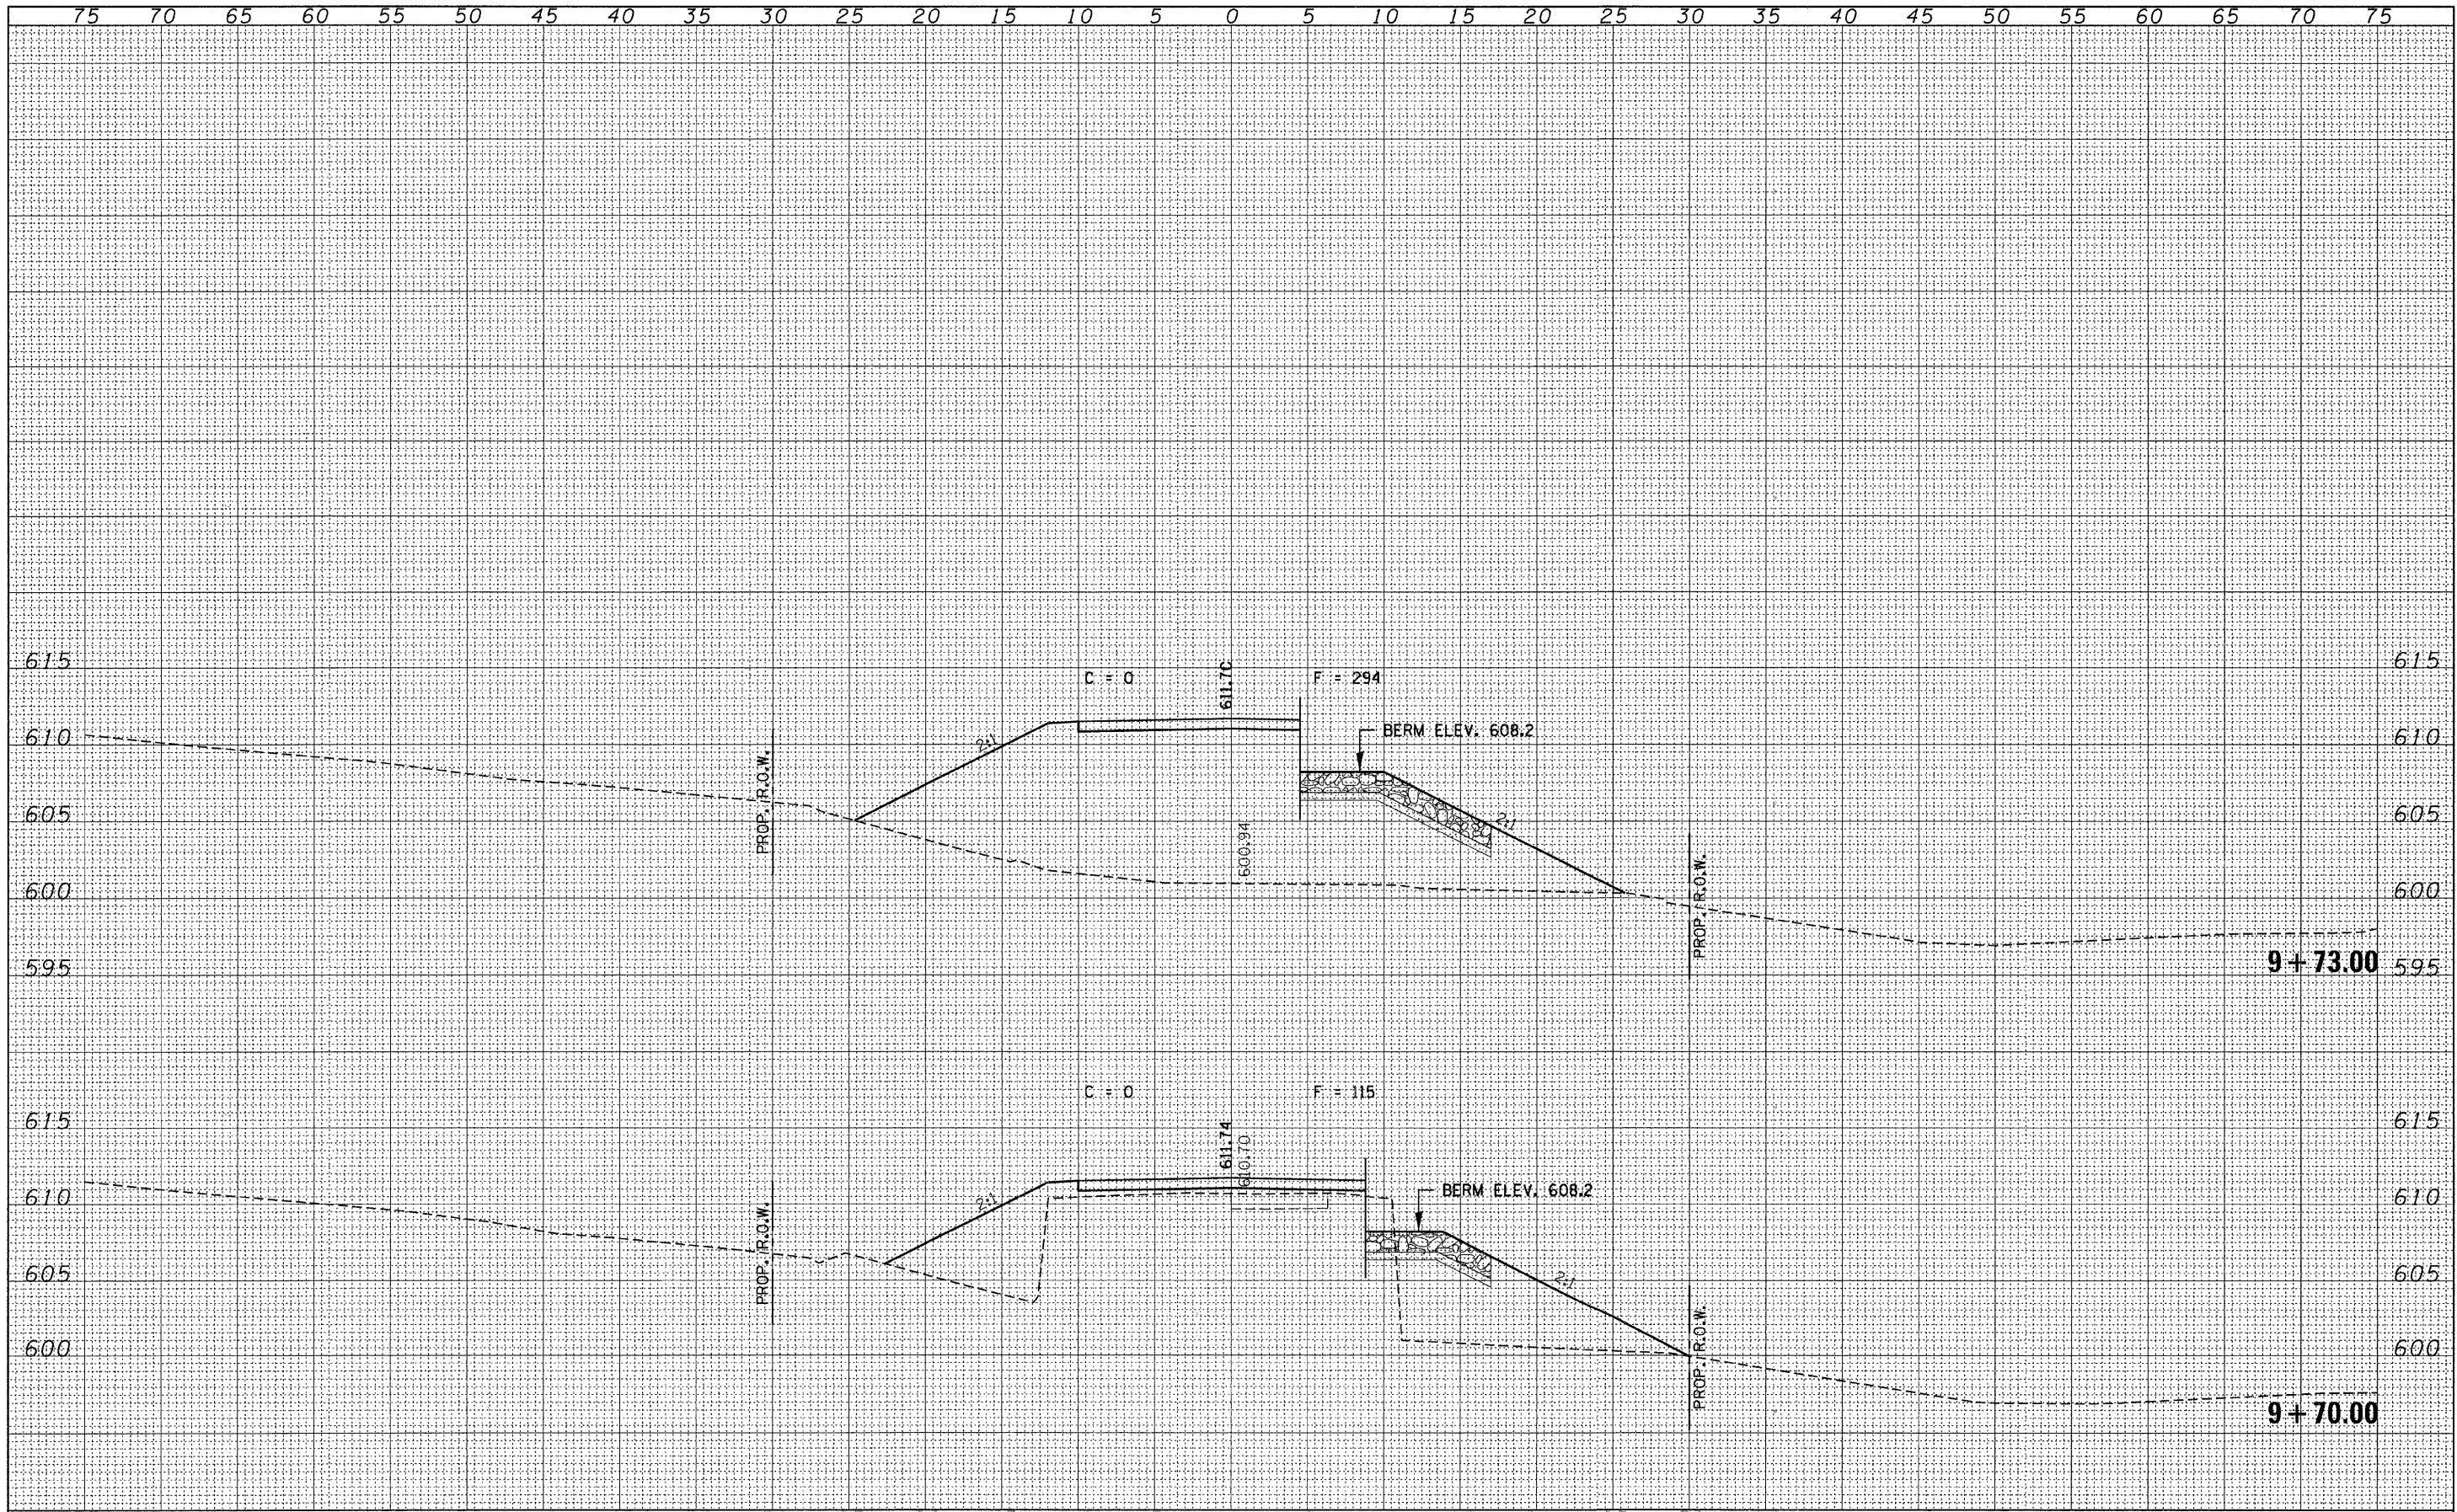

FILE NAME = 090135-eh1-ssx.dgn
 USER NAME =
 PLOT SCALE =
 PLOT DATE = 3/31/2010

DESIGNED - J.W.F.	REVISED -
DRAWN - D.T.M.	REVISED -
CHECKED - S.W.M.	REVISED -
DATE - 01/28/10	REVISED -

STATE OF ILLINOIS
 SHELBY COUNTY HIGHWAY DEPARTMENT

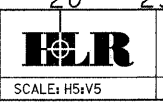

CROSS SECTIONS
 ROAD NAME
 SCALE: H5:V5
 SHEET NO. OF SHEETS STA. 9+70.00 TO STA. 9+73.00

T.R.	SECTION	COUNTY	TOTAL SHEETS	SHEET NO.
231	09-23113-00-BR	SHELBY	20	8
TOWER HILL ROAD DISTRICT			CONTRACT NO. 95631	
FED. ROAD DIST. NO. ILLINOIS FED. AID PROJECT BR05-173(171)				