


|               |               |      |
|---------------|---------------|------|
| FINAL SURVEY  | SURVEYED      | DATE |
| NOTE BOOK NO. | PLOTTED       |      |
|               | TEMPLATE      |      |
|               | AREAS CHECKED |      |


|                 |               |      |
|-----------------|---------------|------|
| ORIGINAL SURVEY | SURVEYED      | DATE |
| NOTE BOOK NO.   | PLOTTED       |      |
|                 | TEMPLATE      |      |
|                 | AREAS CHECKED |      |

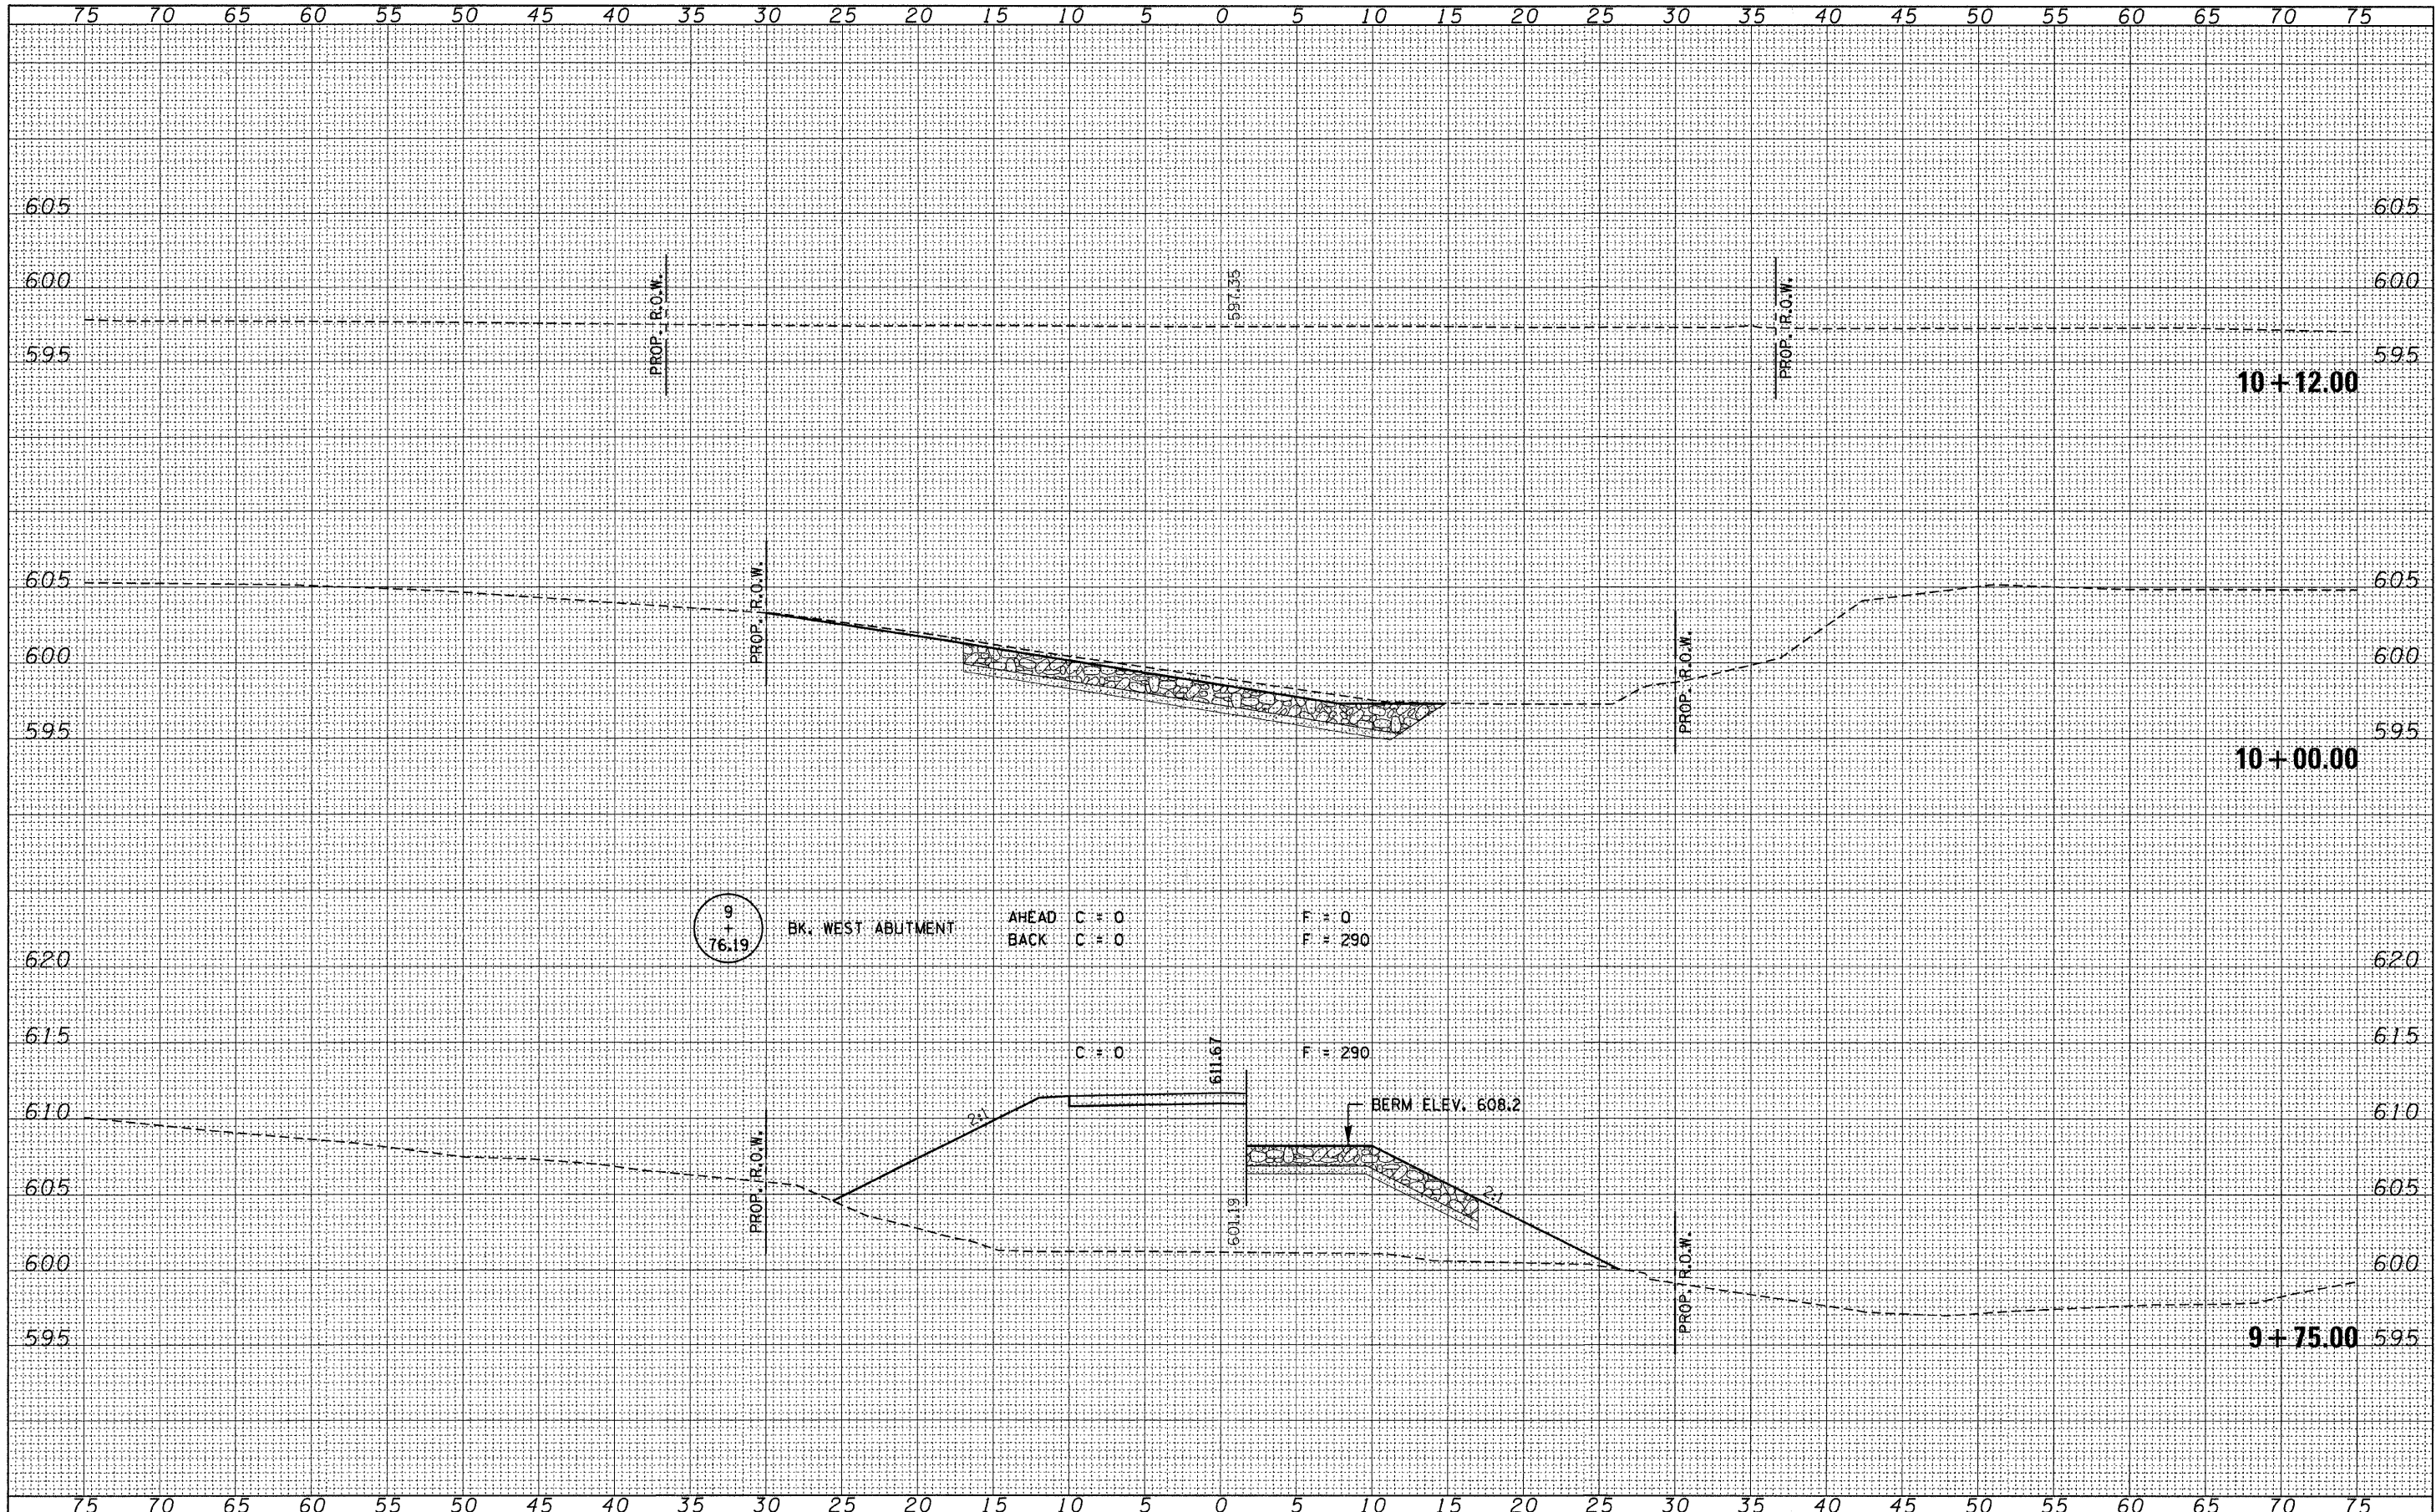

FILE NAME = 090135-eh-xxx.dgn  
 USER NAME =  
 PLOT SCALE =  
 PLOT DATE = 3/31/2010

|                   |           |
|-------------------|-----------|
| DESIGNED - J.W.F. | REVISED - |
| DRAWN - D.T.M.    | REVISED - |
| CHECKED - S.W.M.  | REVISED - |
| DATE - 01/28/10   | REVISED - |

STATE OF ILLINOIS  
 SHELBY COUNTY HIGHWAY DEPARTMENT

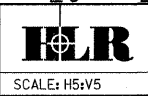

SCALE: H5:V5  
 SHEET NO. OF SHEETS STA. 9+75.00 TO STA. 10+12.00

CROSS SECTIONS  
 ROAD NAME

| T.R.                     | SECTION        | COUNTY                                 | TOTAL SHEETS | SHEET NO. |
|--------------------------|----------------|--|--------------|-----------|
| 231                      | 09-23113-00-BR | SHELBY                                 | 20           | 9         |
| TOWER HILL ROAD DISTRICT |                | CONTRACT NO. 95631                     |              |           |
| FED. ROAD DIST. NO.      |                | ILLINOIS FED. AID PROJECT BROS-173(71) |              |           |