


BY	DATE
FINAL SURVEY	SURVEYED
NOTE BOOK	PLOTTED
NO.	TEMPLATE
	AREAS CHECKED

BY	DATE
ORIGINAL SURVEY	SURVEYED
NOTE BOOK	PLOTTED
NO.	TEMPLATE
	AREAS CHECKED

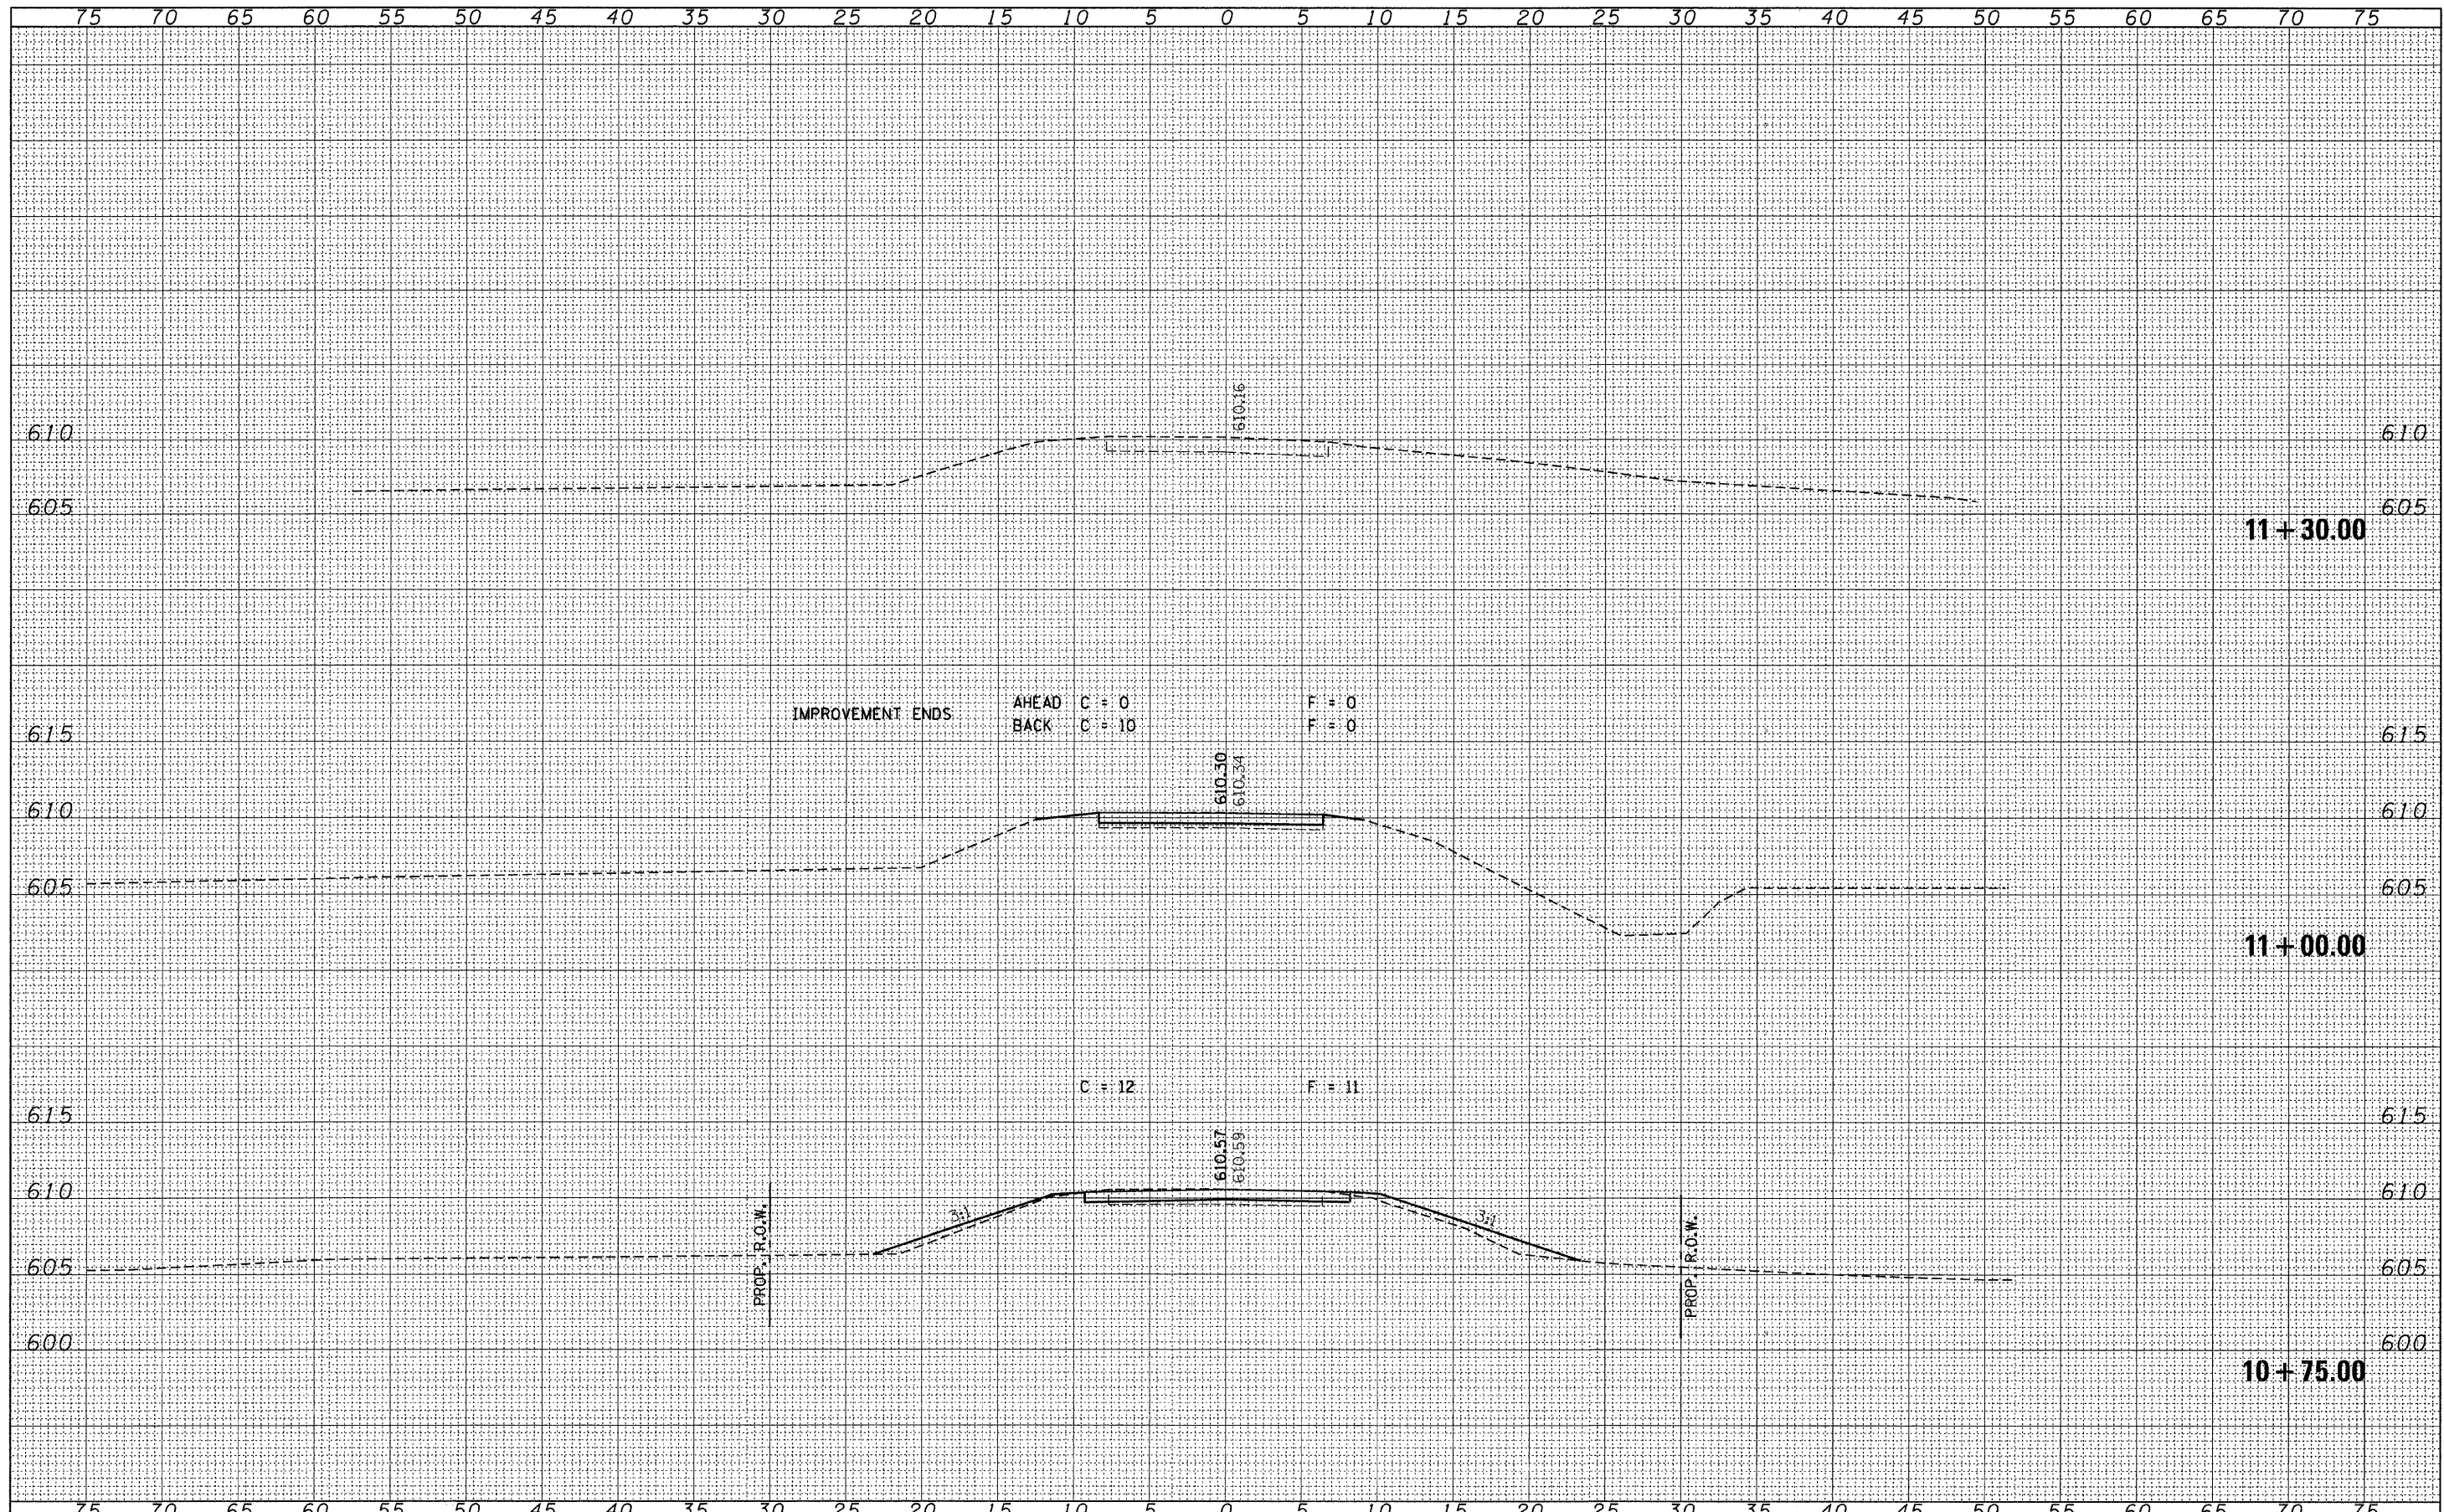

FILE NAME = 090135-shr-axs.dgn	USER NAME =	DESIGNED - J.W.F.	REVISED -	<b>STATE OF ILLINOIS</b> <b>SHELBY COUNTY HIGHWAY DEPARTMENT</b>		<b>CROSS SECTIONS</b>		T.R.	SECTION	COUNTY	TOTAL SHEETS	SHEET NO.
PLOT SCALE =	CHECKED - S.W.M.	REVISED -	231			09-23113-00-BR	SHELBY	20	11			
PLOT DATE = 3/31/2010	DATE - 01/28/10	REVISED -	TOWER HILL ROAD DISTRICT				CONTRACT NO.	95631				
								FED. ROAD DIST. NO.	ILLINOIS	FED. AID PROJECT	BROS-173(171)	