
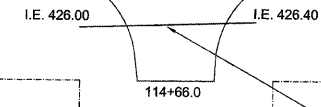



| SECTION           | COUNTY | TOTAL SHEETS | SHEET NO. |
|-------------------|--------|--------------|-----------|
| 08-00119-00-FP    | WAYNE  | 23           | 15        |
| PAPERTOWN ROAD    |        |              |           |
| CONTRACT #: 95632 |        |              |           |
| PLAN SHEET        |        |              |           |

FIELD ENTRANCE STA. 114+45 LT. EXISTING  
 15'x26' CMP TO BE REMOVED  
 (NO SALVAGE REQUIRED)  
 15'x30' PIPE CULVERTS, CLASS D,  
 TYPE 1 REQUIRED  
 (FLOWLINE TO MATCH SLOPE OF EXISTING  
 DITCH)


FIELD ENTRANCE STA. 115+33 LT. EXISTING  
 15'x26' CMP TO BE REMOVED  
 (NO SALVAGE REQUIRED)  
 15'x30' PIPE CULVERTS, CLASS D,  
 TYPE 1 REQUIRED  
 (FLOWLINE TO MATCH SLOPE OF EXISTING  
 DITCH)

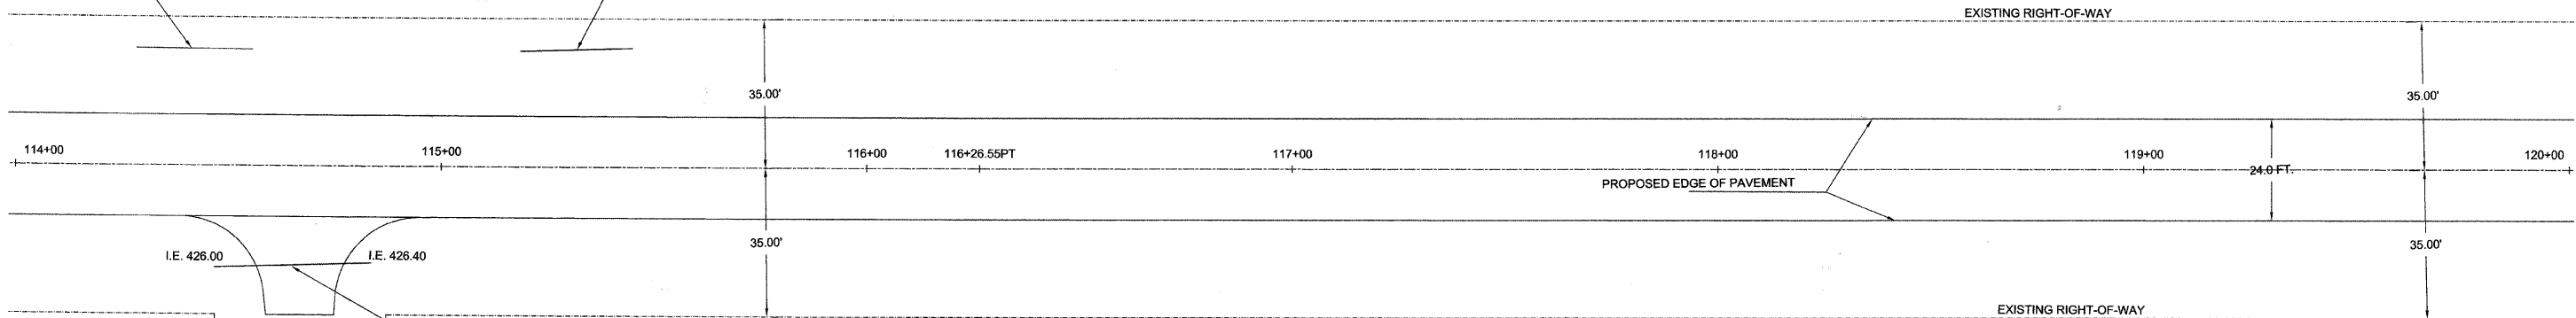


STA. 114+66 EXISTING 24"x36"  
 CMP TO BE REMOVED  
 (NO SALVAGE REQUIRED)  
 24" EQ. RCCP, TYPE 1  
 40' LONG, REQUIRED  
 6 C.Y. "CLSM" REQUIRED

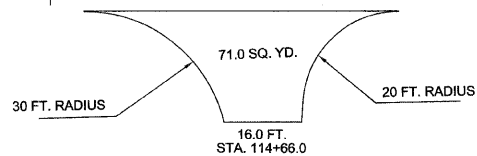

PROCESSING SOIL CEMENT QUANTITIES

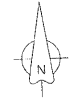

EXISTING RIGHT-OF-WAY

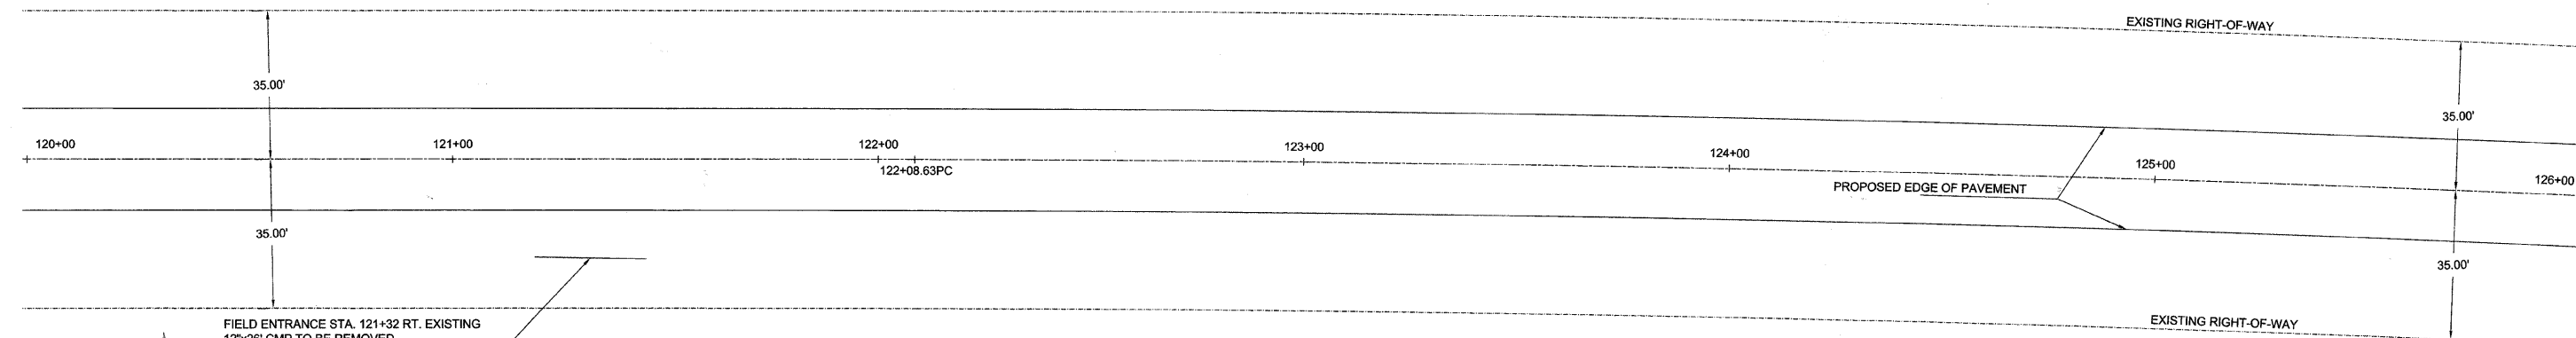

FIELD ENTRANCE STA. 121+32 RT. EXISTING  
 12'x26' CMP TO BE REMOVED  
 (NO SALVAGE REQUIRED)  
 15'x30' PIPE CULVERTS, CLASS D,  
 TYPE 1 REQUIRED  
 (FLOWLINE TO MATCH SLOPE OF EXISTING  
 DITCH)

