


| | | | |
|--------------------|----------|----------------|----------|
| ROUTE | COUNTY | SECTION | SHEET/OF |
| VARIOUS | RANDOLPH | 08-00077-00-SP | 2/5 |
| CONTRACT NO. 97439 | | | |

| SUMMARY OF QUANTITIES | | | |
|-----------------------|-----------------------------------|-------|----------|
| PAY ITEM | ITEM | UNIT | QUANTITY |
| 67100100 | MOBILIZATION | L SUM | 1 |
| 72000100 | SIGN PANEL - TYPE 1 | SQ FT | 1,522 |
| 72800100 | TELESCOPING STEEL SIGN SUPPORT | FOOT | 2,793 |
| 78100100 | RAISED REFLECTIVE PAVEMENT MARKER | EACH | 284 |

GENERAL NOTES

1. ALL RAISED REFLECTIVE PAVEMENT MARKERS SHALL BE DOUBLE AMBER.
2. SPACING OF RAISED REFLECTIVE PAVEMENT MARKERS TO BE DETERMINED BY THE ENGINEER.
3. LOCATIONS FOR MATERIALS WILL BE STAKED BY THE ENGINEER.

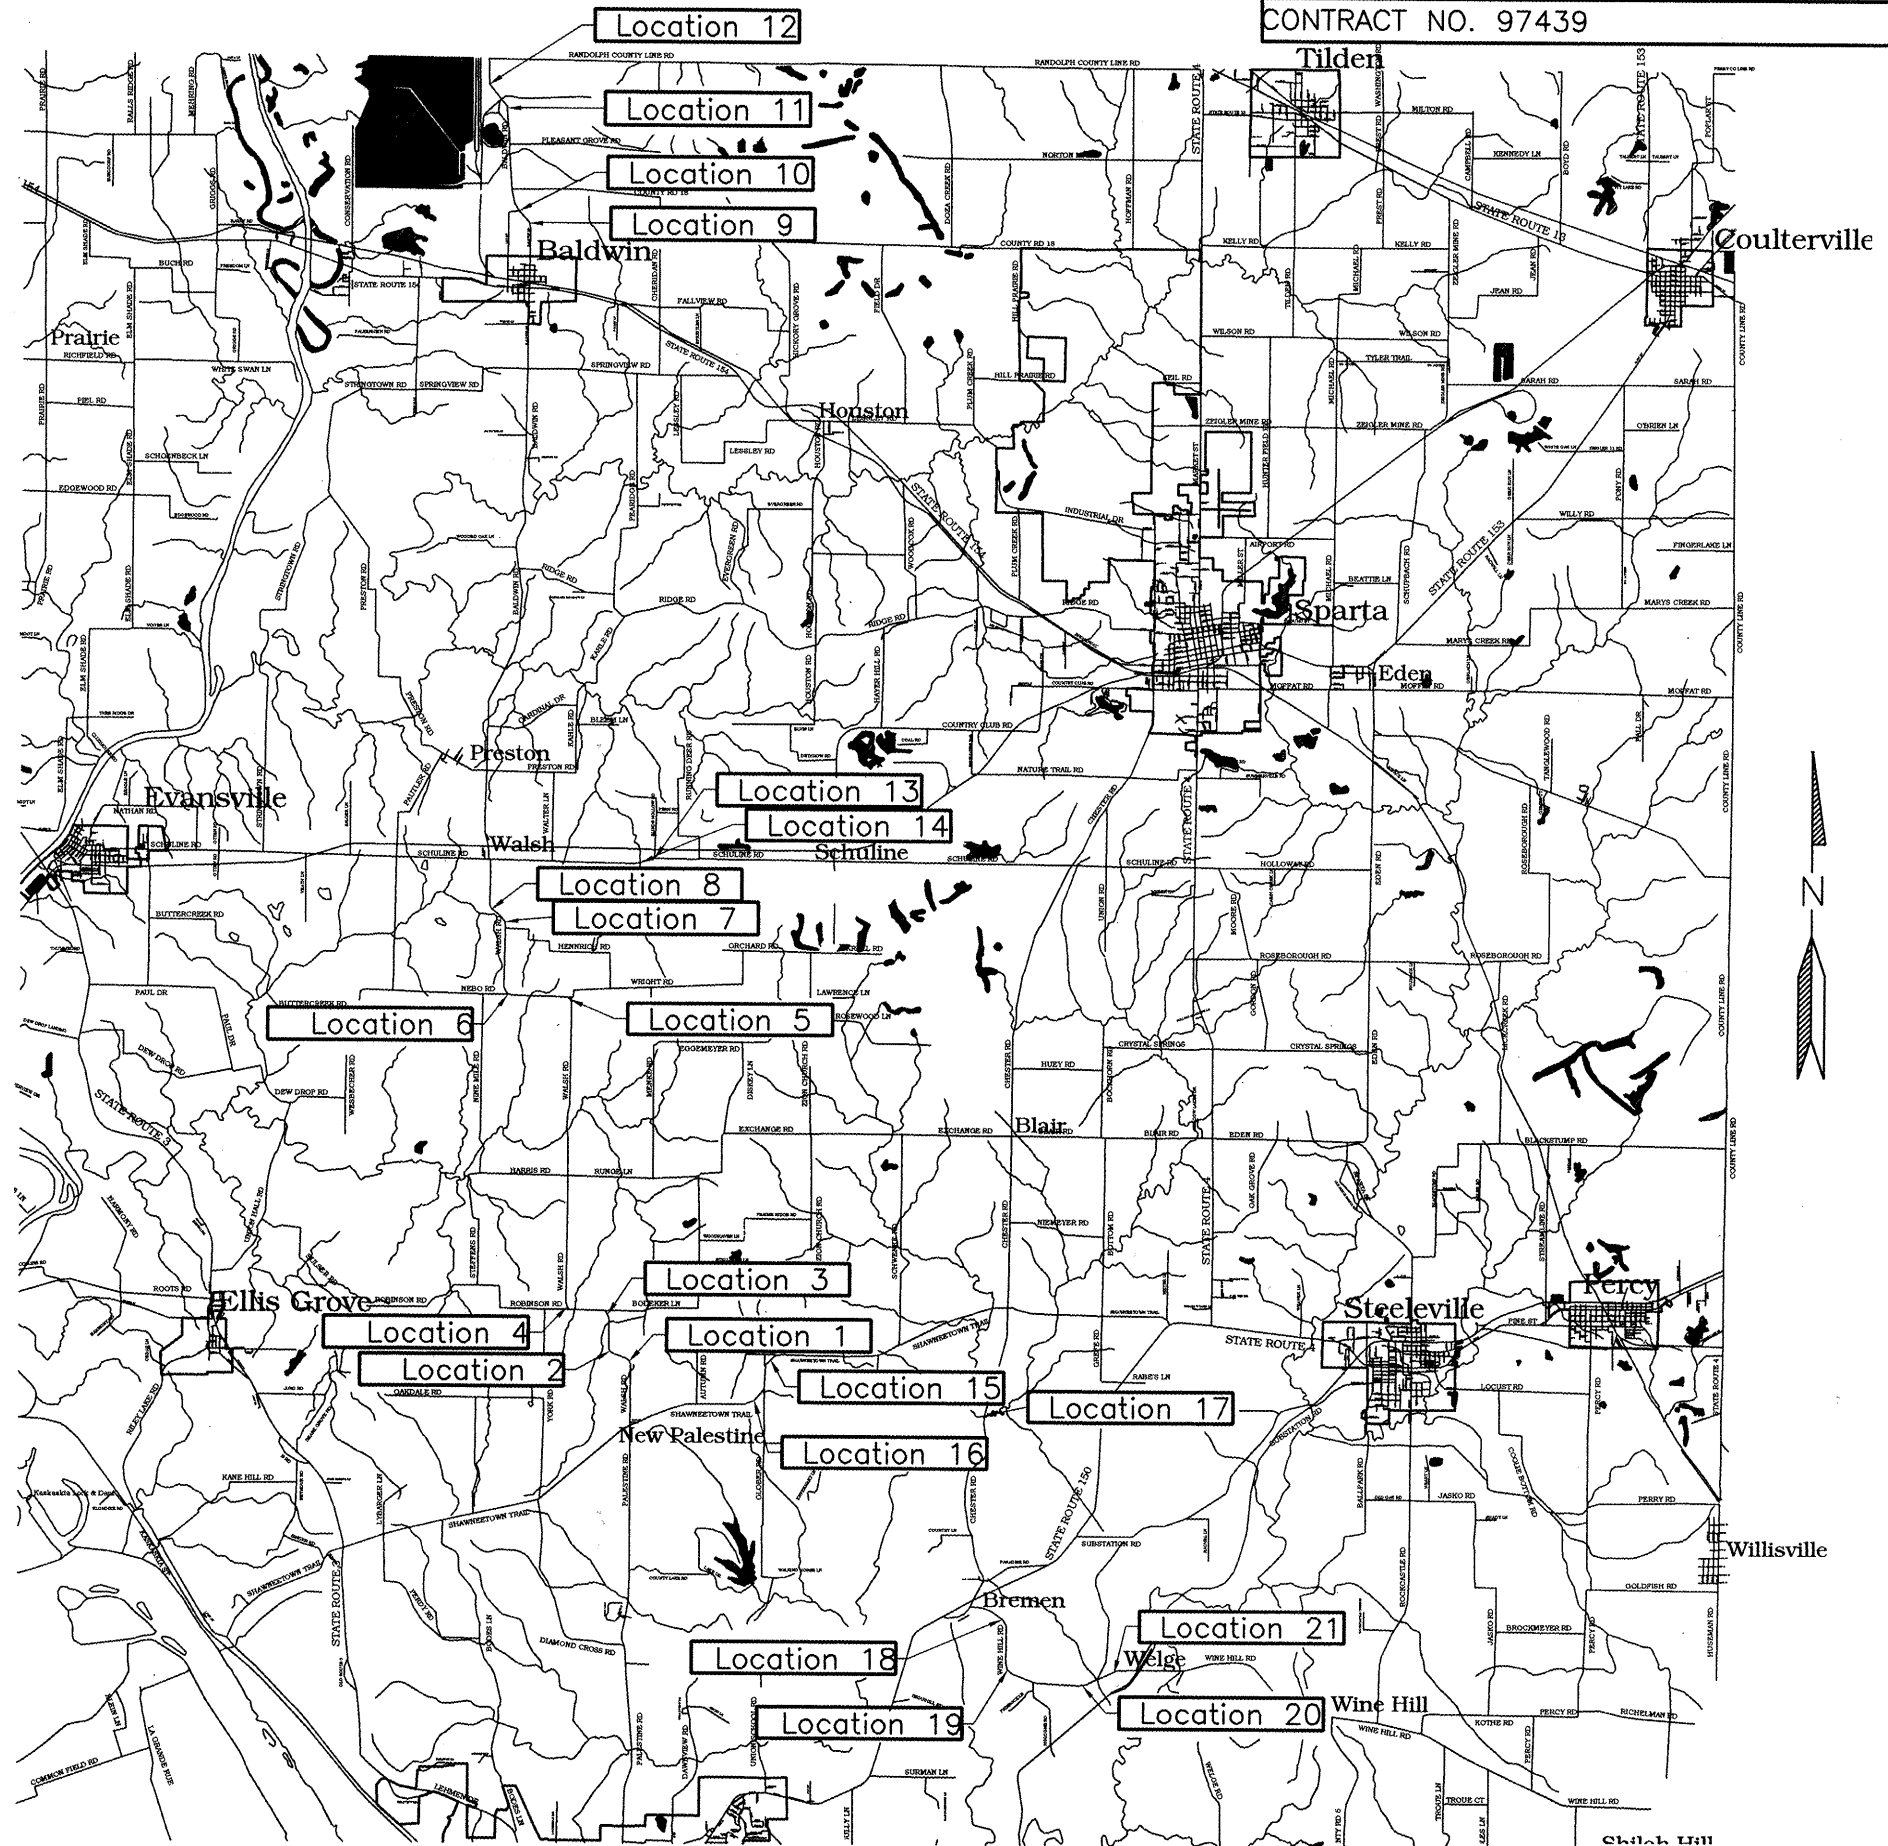

NOT TO SCALE