


EXISTING STATE STREET TYPICAL SECTION

N.T.S.
STA. 103+02.91 TO STA. 105+92.08

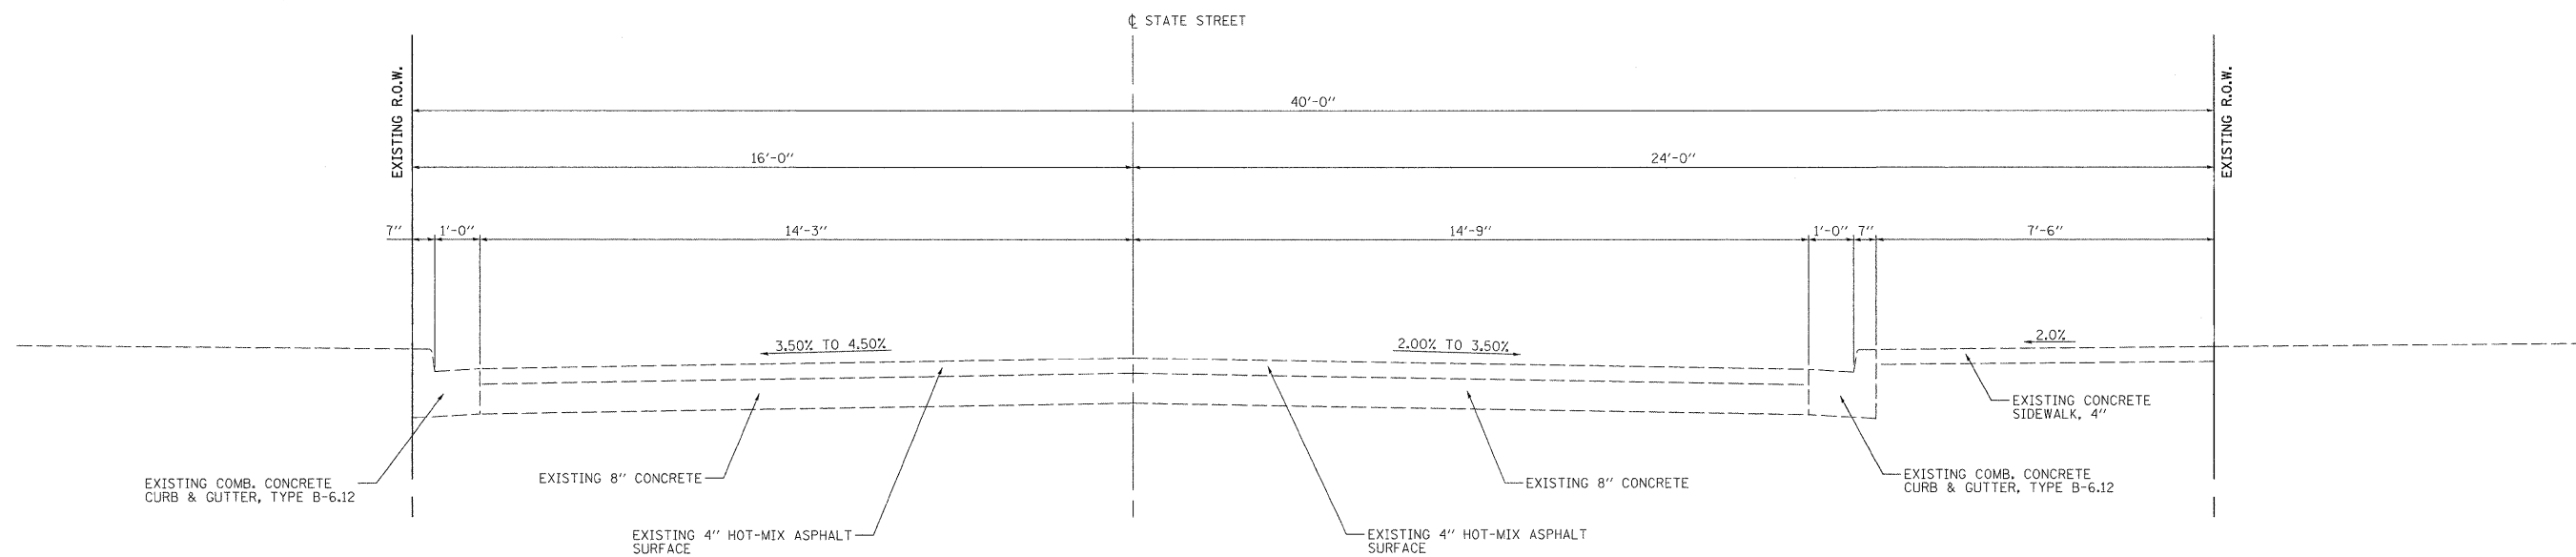

EXISTING STATE STREET TYPICAL SECTION

N.T.S.
STA. 105+92.08 TO STA. 111+77.02

FILE NAME =	USER NAME = ramash	DESIGNED -	REVISED -	CITY OF MADISON STATE STREET	EXISTING TYPICAL SECTIONS				F.A.U. RTE.	SECTION	COUNTY	TOTAL SHEETS	SHEET NO.
\$FILEL\$	PLOT SCALE = \$SCALE\$	DRAWN -	REVISED -						9096	05-00021-02-RS	MADISON	37	5
	PLOT DATE = 4/8/2010	CHECKED -	REVISED -		CONTRACT NO. 97441				FED. ROAD DIST. NO. ILLINOIS FED. AID PROJECT				
		DATE -	REVISED -		SCALE:	SHEET NO.	OF SHEETS	STA.	TO STA.				