


EXISTING STATE STREET TYPICAL SECTION

N.T.S.
STA. 111+77.02 TO STA. 132+11.66

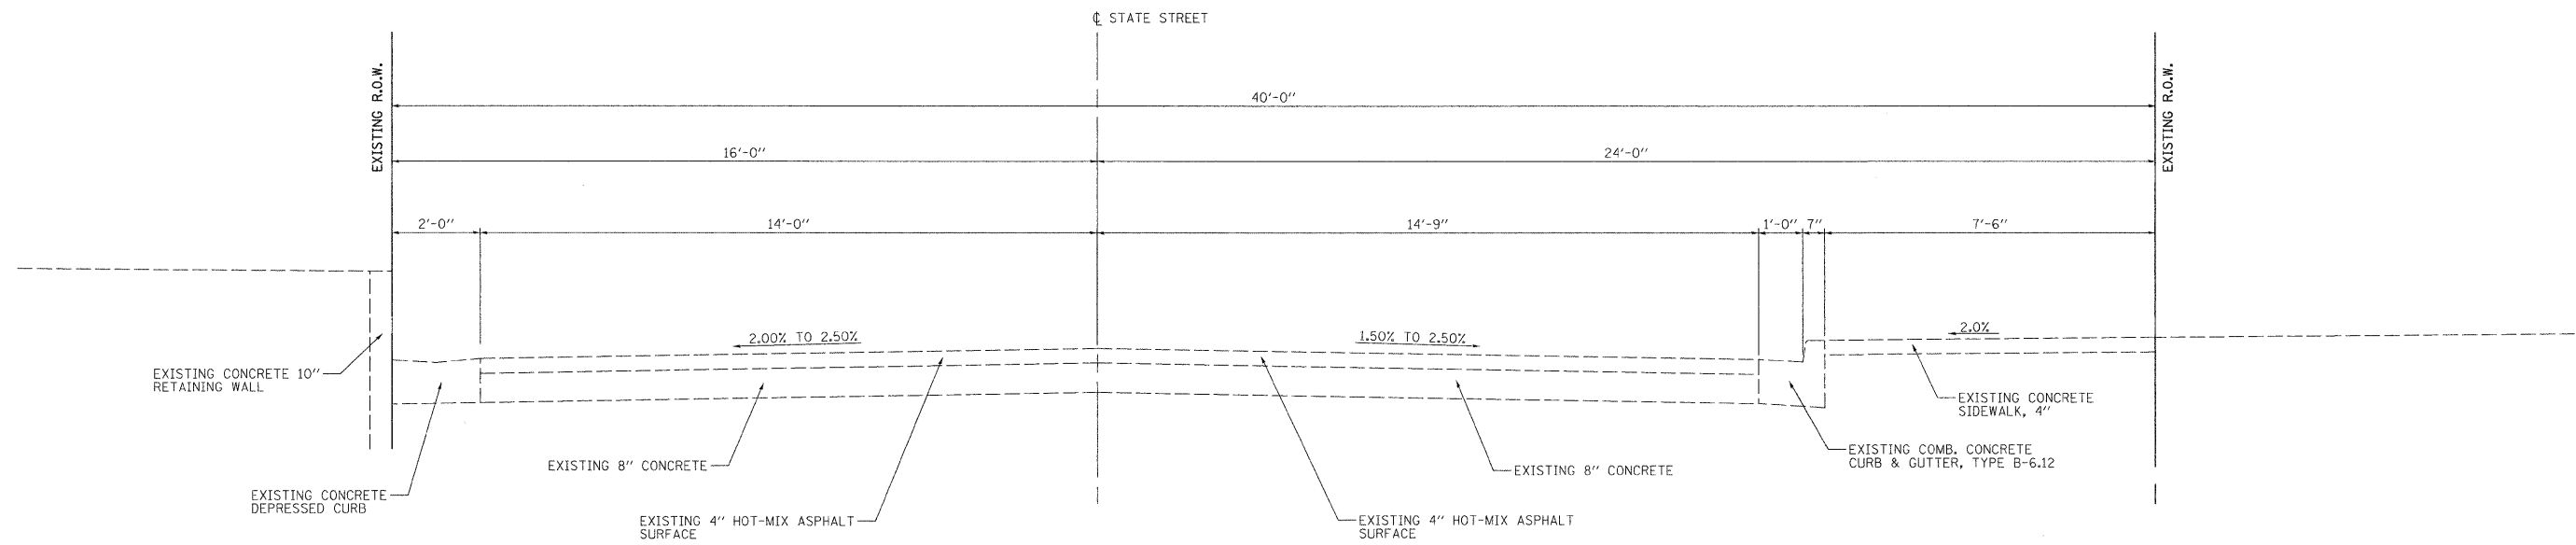

EXISTING STATE STREET TYPICAL SECTION

N.T.S.
STA. 132+11.66 TO STA. 132+94.13

FILE NAME = #FILEL#	USER NAME = ramesh	DESIGNED -	REVISED -	CITY OF MADISON STATE STREET	EXISTING TYPICAL SECTIONS			F.A.U. RTE.	SECTION	COUNTY	TOTAL SHEETS	SHEET NO.
	PLOT SCALE = #SCALE#	DRAWN -	REVISED -					9096	05-00021-02-RS	MADISON	37	6
PLOT DATE = 4/8/2010	CHECKED -	REVISED -	SCALE: SHEET NO. OF SHEETS STA. TO STA.			CONTRACT NO. 97441						
	DATE -	REVISED -	FED. ROAD DIST. NO. ILLINOIS FED. AID PROJECT									