


PROPOSED STATE STREET TYPICAL SECTION

N.T.S.
STA. 98+98.15 TO STA. 101+52.40

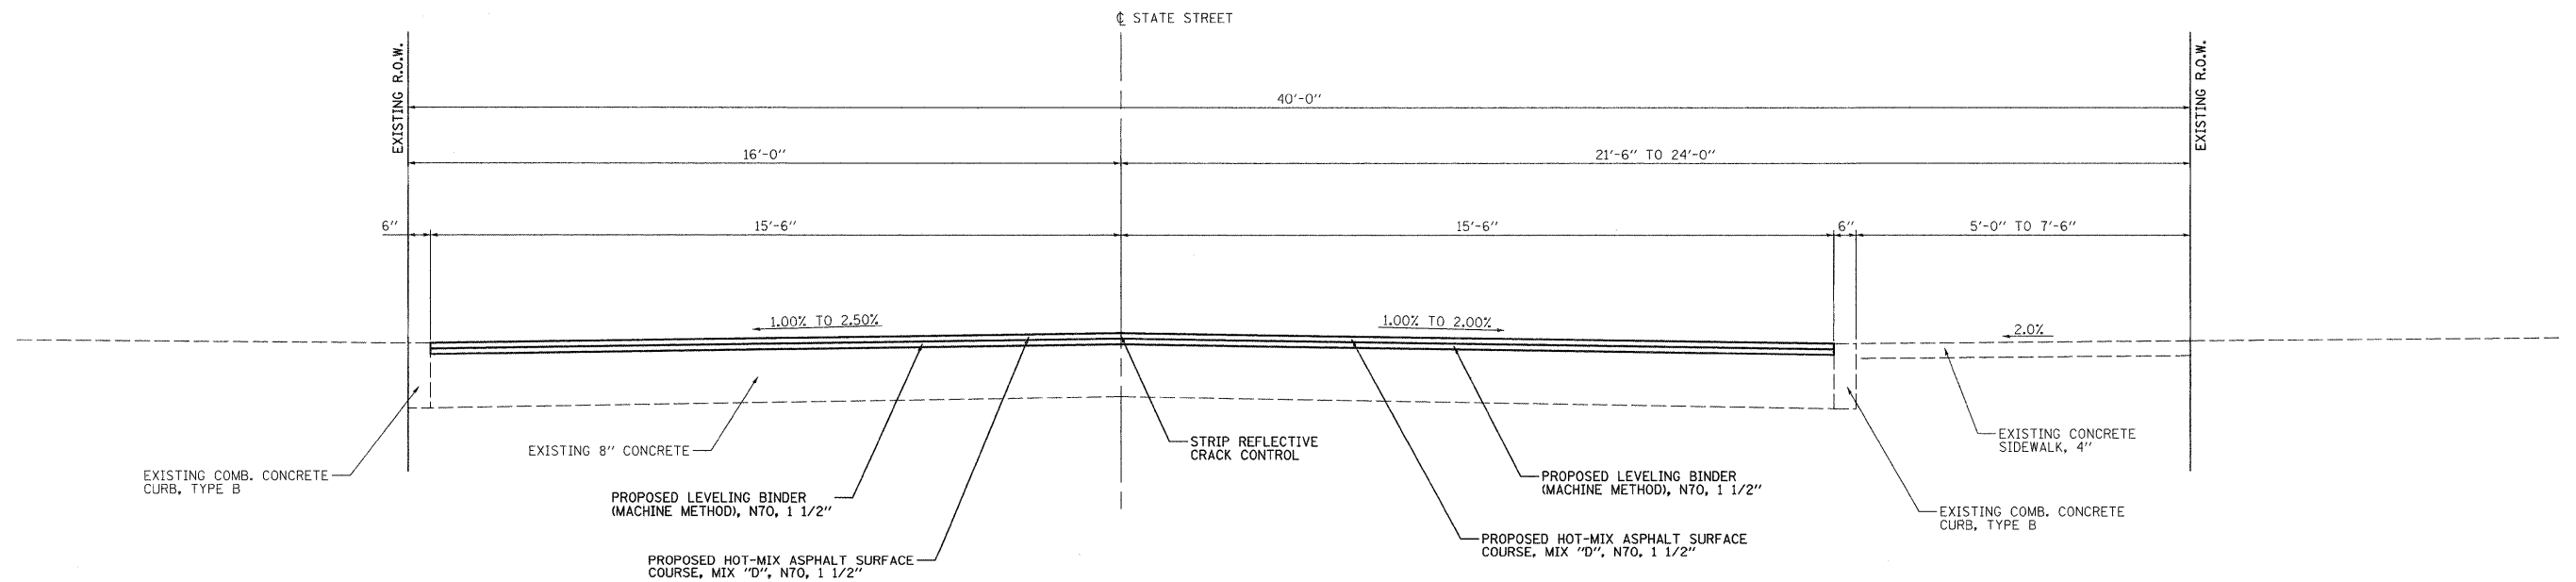

PROPOSED STATE STREET TYPICAL SECTION

N.T.S.
STA. 101+52.40 TO STA. 103+02.91

FILE NAME =	USER NAME = ramesh	DESIGNED -	REVISED -	CITY OF MADISON STATE STREET	PROPOSED TYPICAL SECTIONS			F.A.U. RTE. 9096	SECTION 05-00021-02-RS	COUNTY MADISON	TOTAL SHEETS 37	SHEET NO. 8			
FILEL	PLOT SCALE = #SCALE#	DRAWN -	REVISED -					SCALE: SHEET NO. OF SHEETS STA. TO STA.			FED. ROAD DIST. NO. ILLINOIS FED. AID PROJECT				
	PLOT DATE = 4/13/2010	CHECKED -	REVISED -					CONTRACT NO. 97441							
		DATE -	REVISED -												