







LEGEND

-  PATCHES, CLASS B, TYPE II, 12"
-  PATCHES, CLASS B, TYPE III, 12"
-  PATCHES, CLASS B, TYPE IV, 12"

 

PLAN	REVISIONS	DATE
NO.	NO.	
NO.	NO.	
NO.	NO.	
NO.	NO.	
NO.	NO.	

PROFILE	REVISIONS	DATE
NO.	NO.	
NO.	NO.	
NO.	NO.	
NO.	NO.	
NO.	NO.	

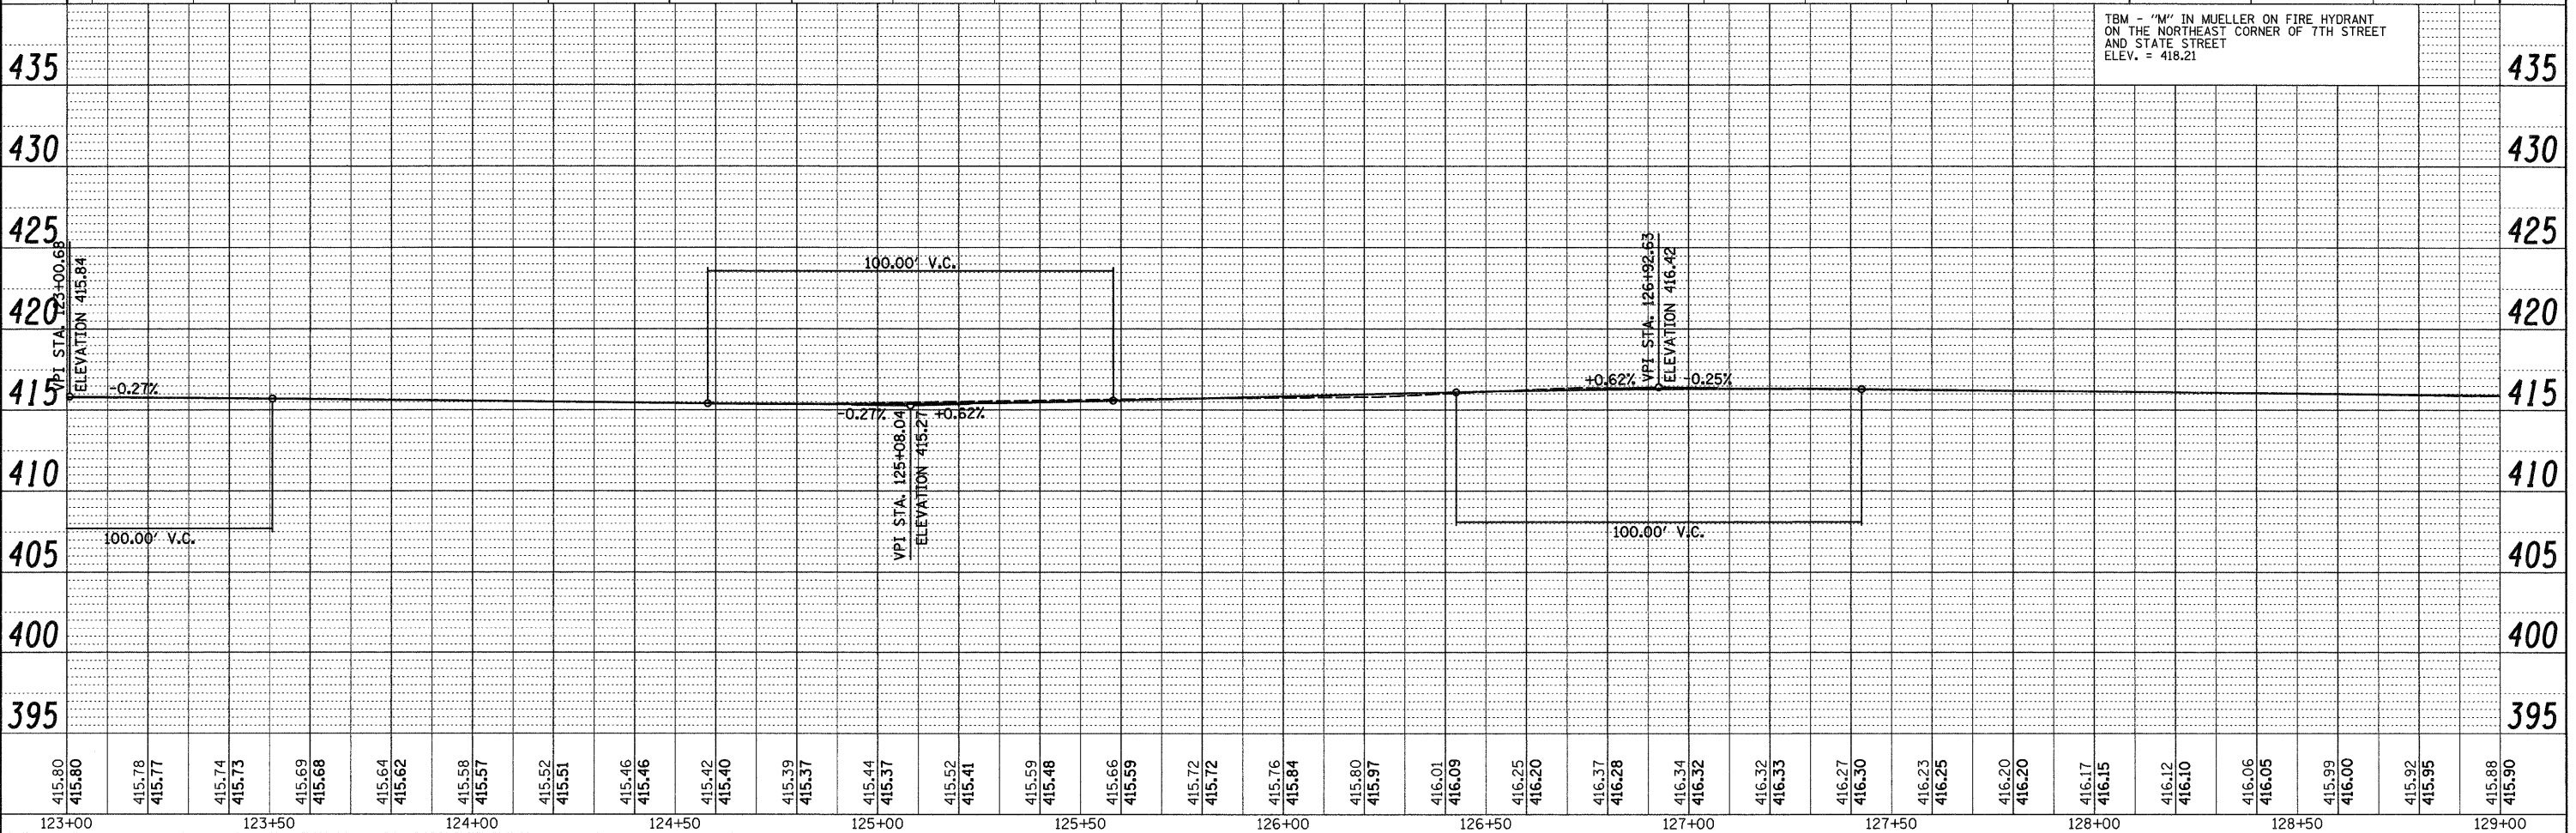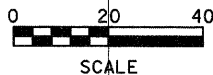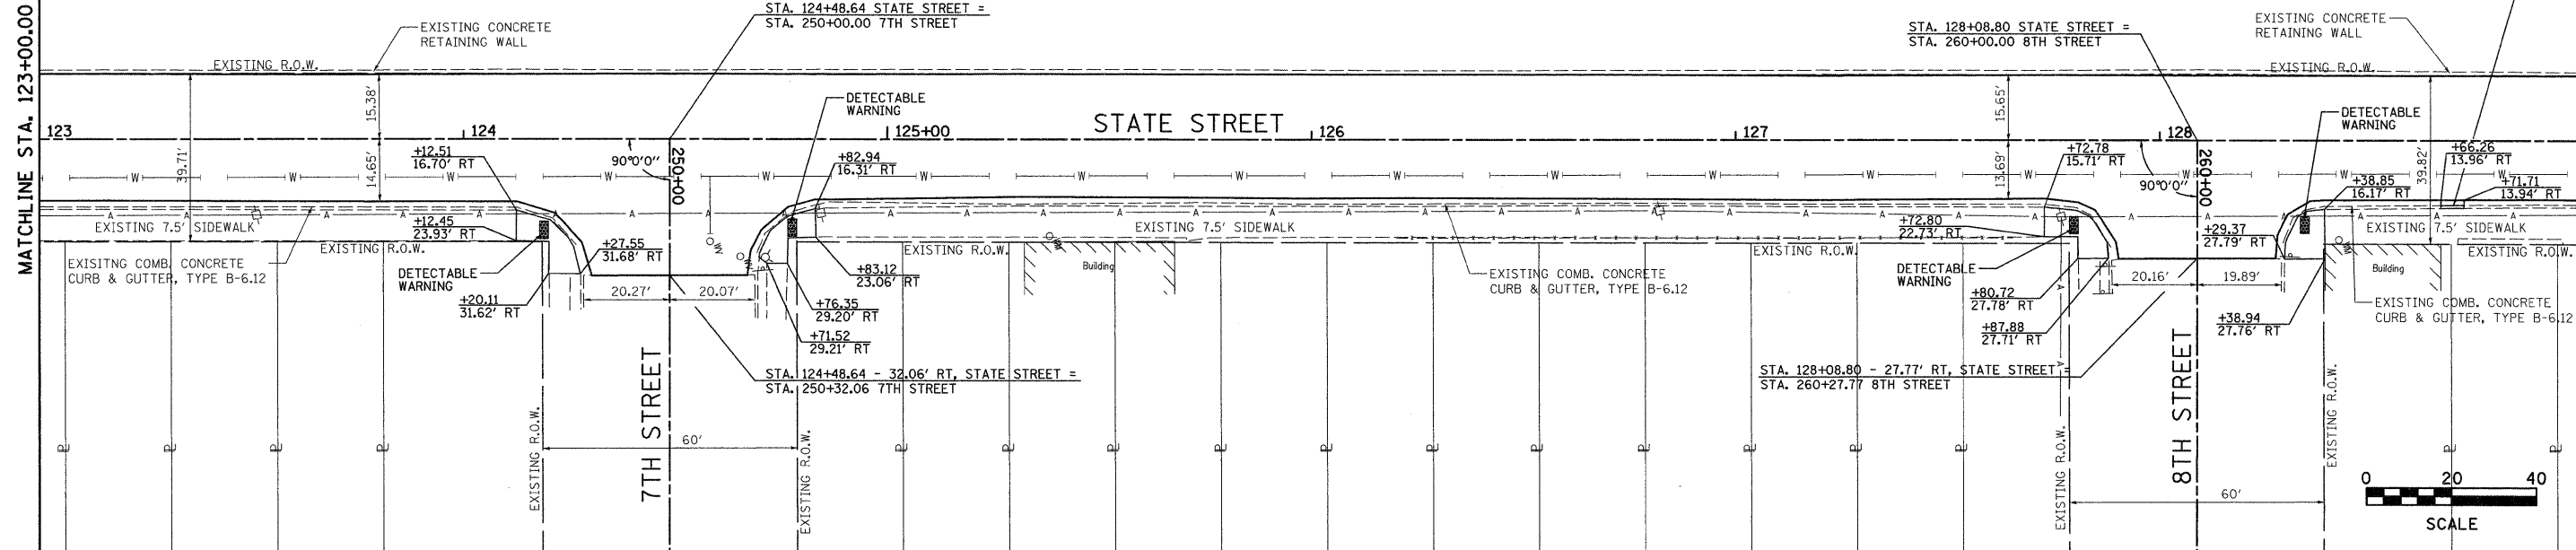

FILE NAME =	USER NAME = ramesh	DESIGNED -	REVISED -	CITY OF MADISON STATE STREET	PLAN & PROFILE	F.A.U. R.T.E. 9096	SECTION 05-00021-02-RS	COUNTY MADISON	TOTAL SHEETS 37	SHEET NO. 20	
#FILEL#	PLOT SCALE = #SCALE#	DRAWN -	REVISED -			SCALE: 1" = 20'	SHEET NO. OF SHEETS STA. TO STA.	FED. ROAD DIST. NO.	ILLINOIS FED. AID PROJECT	CONTRACT NO. 97441	
	PLOT DATE = 4/8/2018	CHECKED -	REVISED -								
		DATE -	REVISED -								