


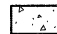

① COMBINATION CONCRETE CURB & GUTTER, TYPE B-6.12




LEGEND

-  PATCHES, CLASS B, TYPE II, 12"
-  PATCHES, CLASS B, TYPE III, 12"
-  PATCHES, CLASS B, TYPE IV, 12"



| | |
|----------|--|
| DATE | |
| BY | |
| REVIEWED | |
| PLANNED | |
| NOTED | |
| CHECKED | |
| DATE | |
| NO. | |

| | |
|----------|--|
| DATE | |
| BY | |
| REVIEWED | |
| PLANNED | |
| NOTED | |
| CHECKED | |
| DATE | |
| NO. | |

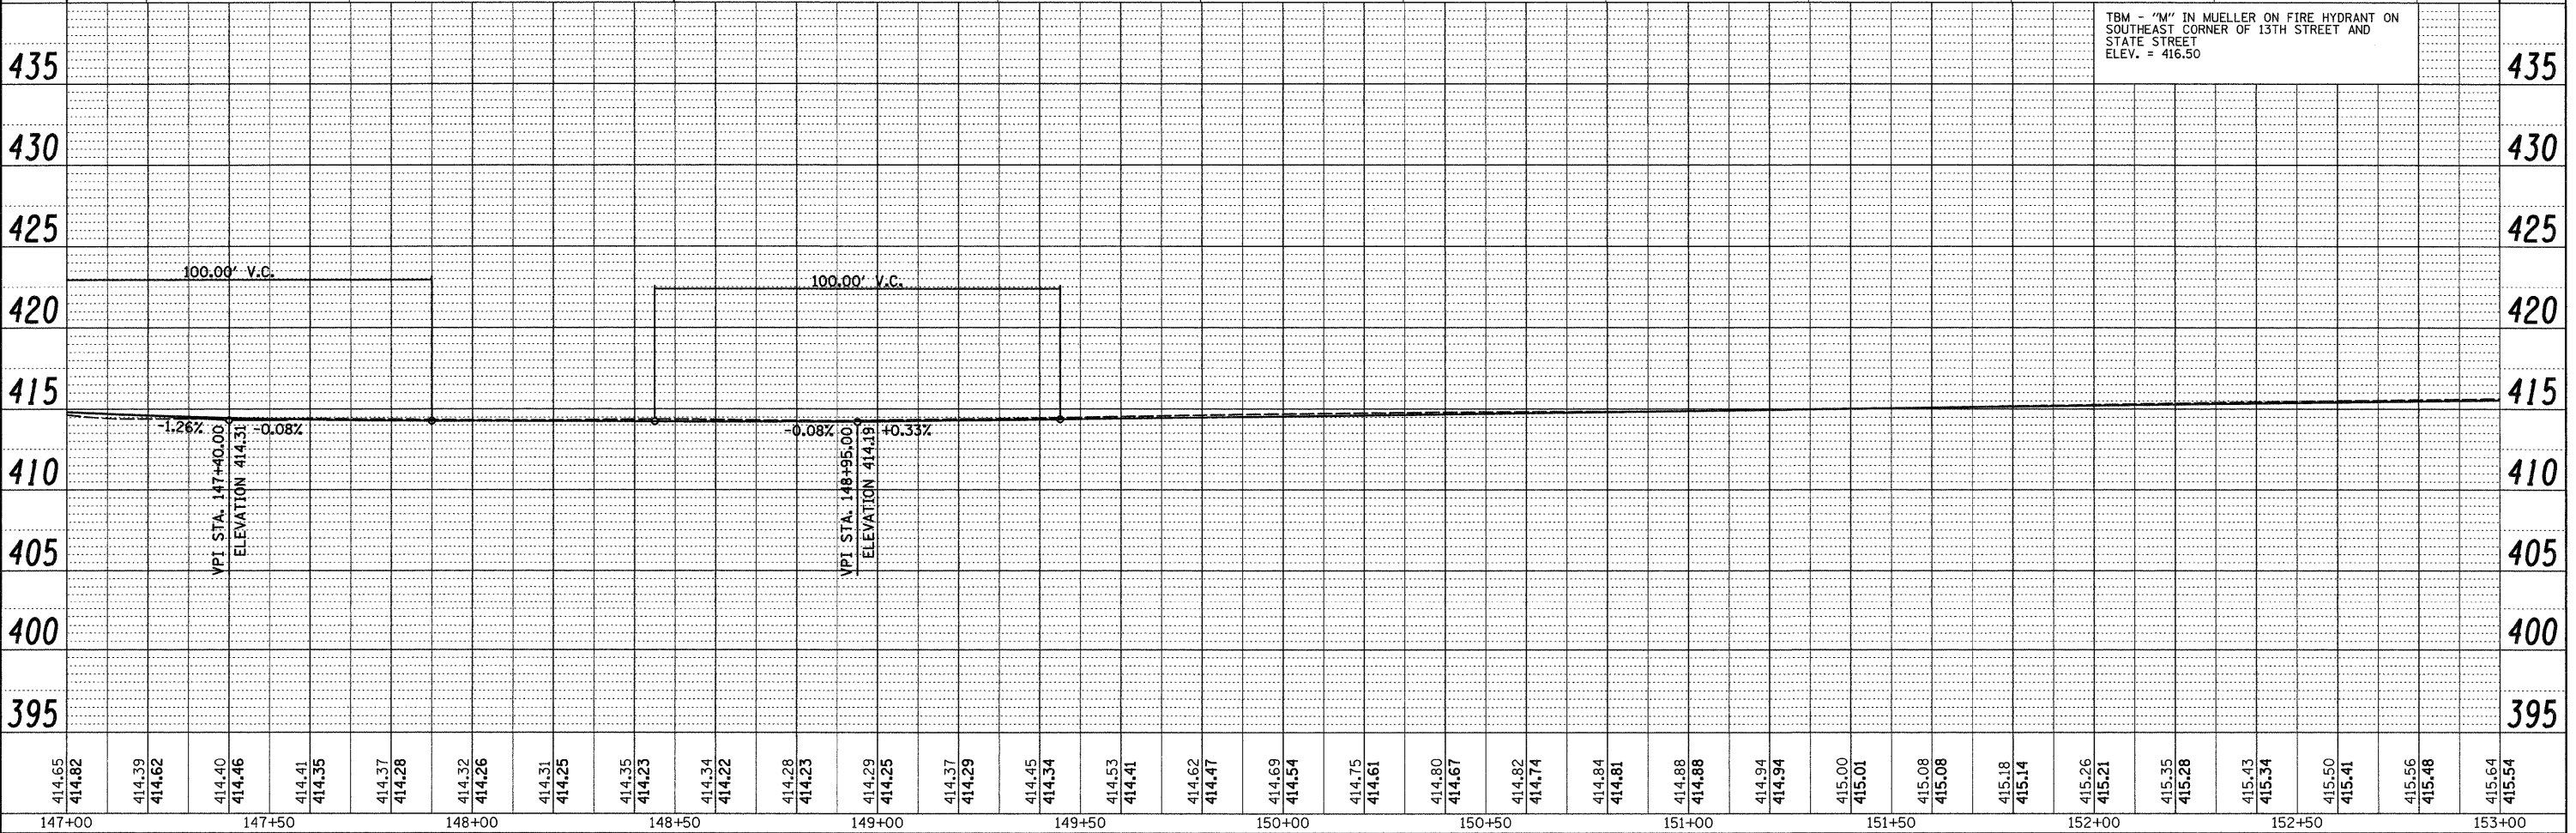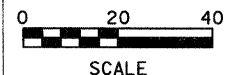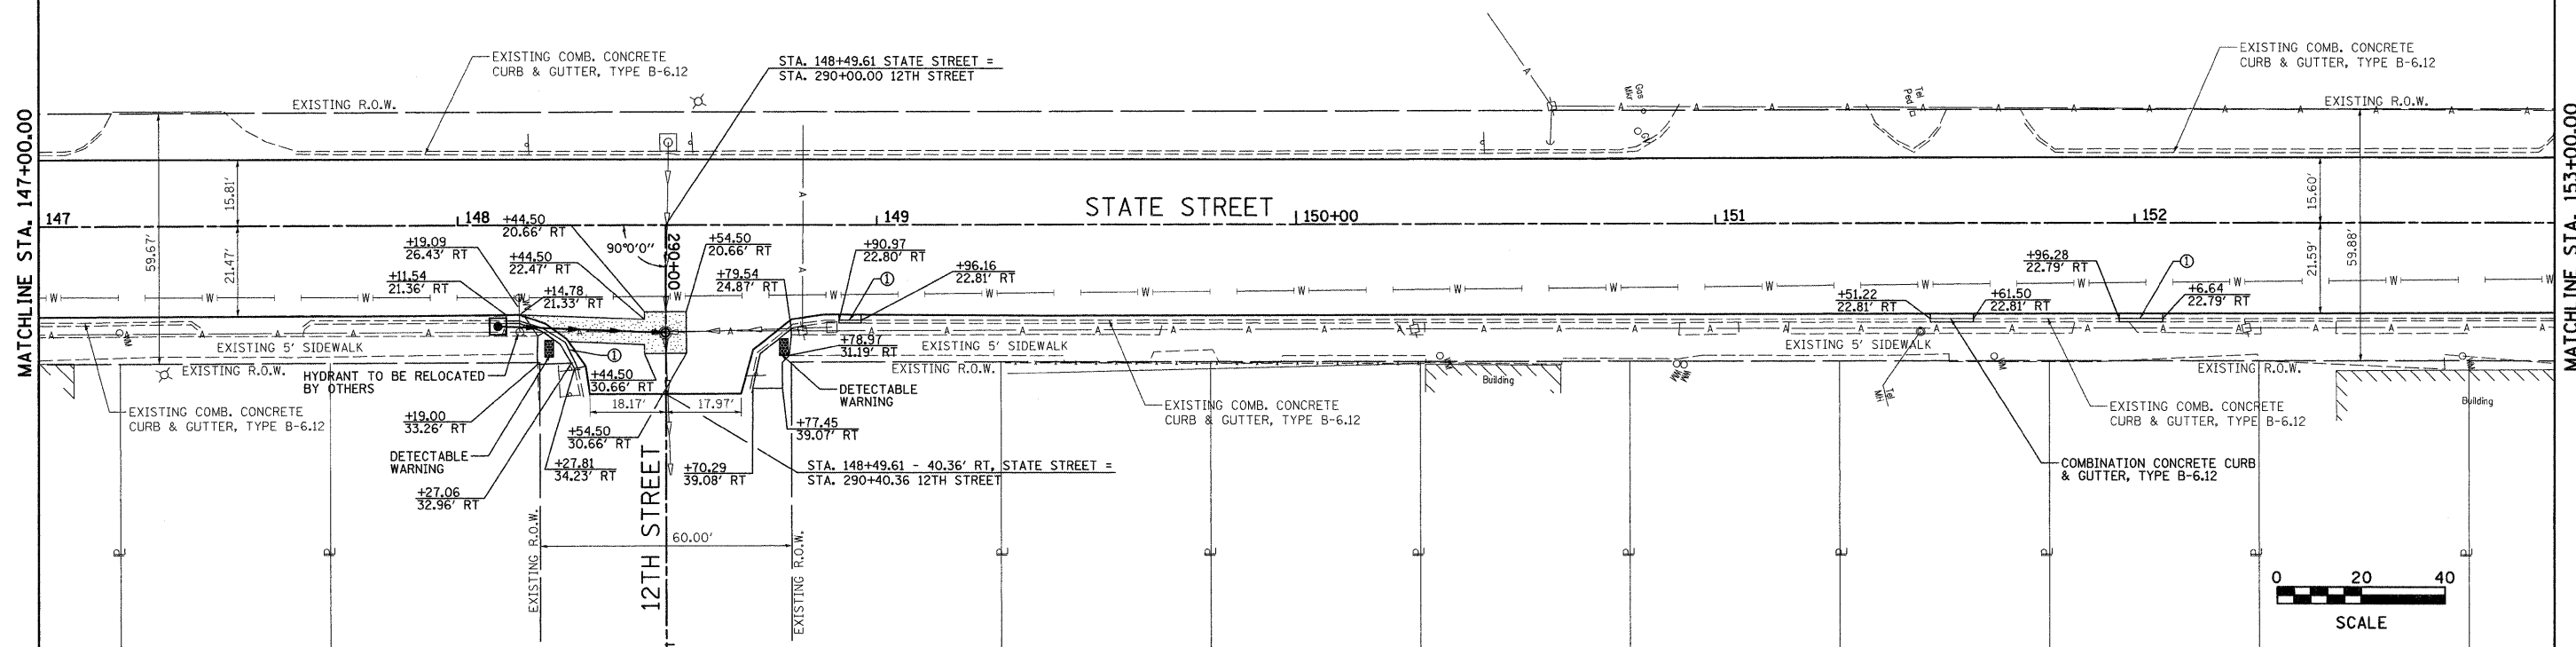

TBM - "M" IN MUELLER ON FIRE HYDRANT ON SOUTHEAST CORNER OF 13TH STREET AND STATE STREET ELEV. = 416.50

| | | | | | | | | | |
|-------------|----------------------|------------|-----------|---|--------------------|----------------|---------|--------------|-----------|
| FILE NAME = | USER NAME = ramash | DESIGNED - | REVISED - | <p align="center">CITY OF MADISON STATE STREET</p> <p align="center">PLAN & PROFILE</p> | F.A.U. RTE. | SECTION | COUNTY | TOTAL SHEETS | SHEET NO. |
| #FILE# | PLOT SCALE = #SCALE# | DRAWN - | REVISED - | | 9096 | 05-00021-02-RS | MADISON | 37 | 24 |
| | PLOT DATE = 4/8/2010 | CHECKED - | REVISED - | | CONTRACT NO. 97441 | | | | |
| | | DATE - | REVISED - | | SCALE: 1" = 20' | SHEET NO. | OF | SHEETS | STA. |