


F.A.U. RTE.	SECTION	COUNTY	TOTAL SHEETS	SHEET NO.
930706-00042-02-PV		MONROE	32	12
STA. 50+00		TO STA. 55+00		
FED. ROAD DIST. NO.	ILLINOIS	FED. AID PROJECT		

PLAN	DATE	BY
SURVEYED		
ALIGNMENT CHECKED		
NOTE BOOK NO.		
FILE NAME		

PROFILE	DATE	BY
SURVEYED		
GRADES CHECKED		
NOTE BOOK NO.		
FILE NAME		

PLOT DATE = 4/22/2018  
 FILE NAME = H:\P\219802\Microstation\wppp\_kunz.dgn  
 USER NAME = jn

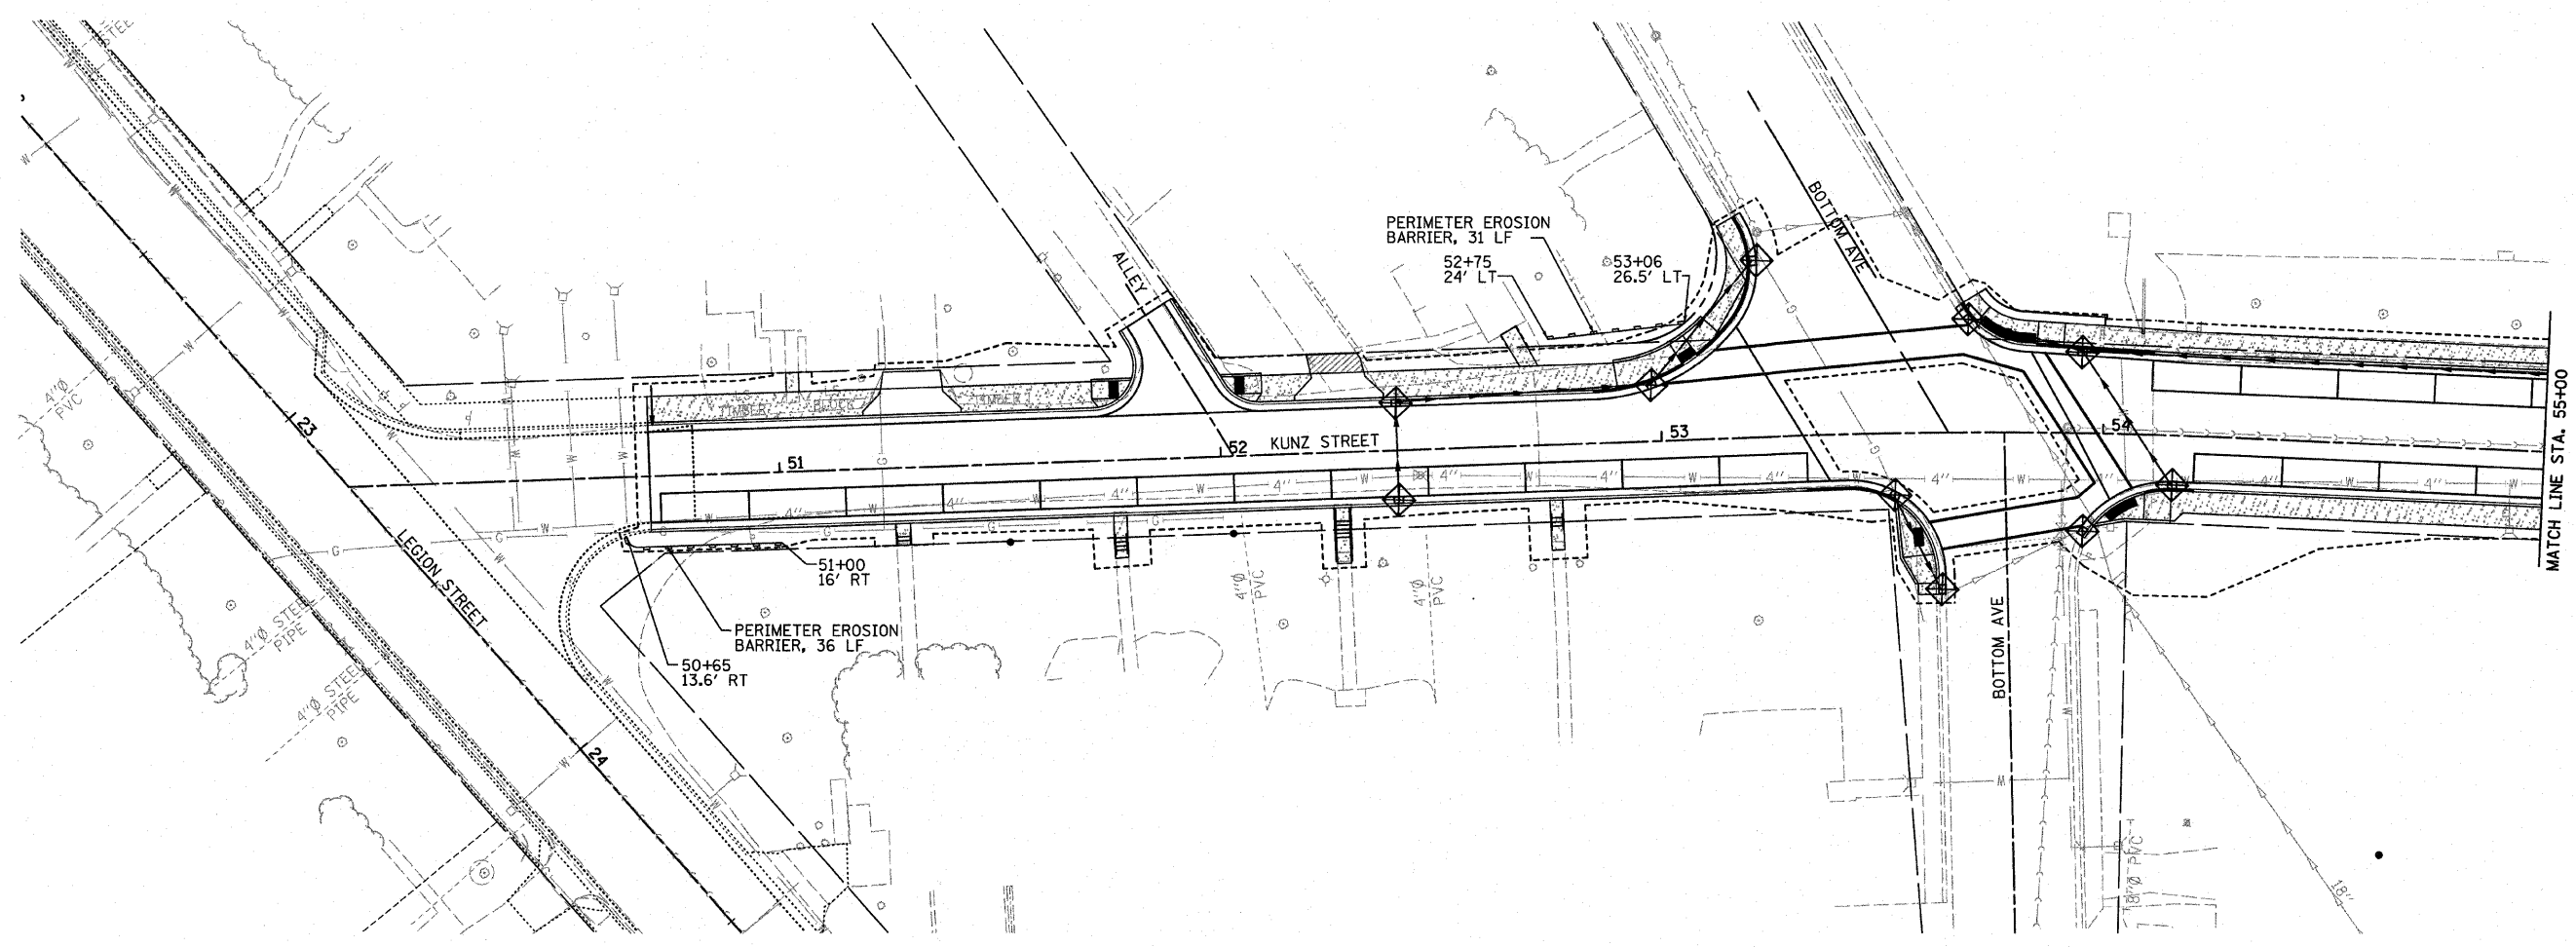

**LEGEND**

INLET AND PIPE PROTECTION

PERIMETER EROSION BARRIER

SCALE: 1" = 20'