
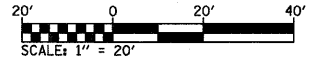


F.A.U. RTE.	SECTION	COUNTY	TOTAL SHEETS	SHEET NO.
9307 06-00042-02-PV		MONROE	32	16
STA. 50+00		TO STA. 55+00		
FED. ROAD DIST. NO.		ILLINOIS FED. AID PROJECT		

GENERAL NOTES


1. ALL EXISTING SIGNS AND POSTS TO BE REMOVED AND RELOCATED SHALL BE REMOVED AND STORED IN A LOCATION TO PREVENT DAMAGE DURING CONSTRUCTION. ANY DAMAGED SIGNS OR POSTS SHALL BE REPLACED BY THE CONTRACTOR AT NO ADDITIONAL COST TO THE CONTRACT.
2. THE CONTRACTOR SHALL REMOVE AND RELOCATE SIGNS AND POSTS AS DIRECTED IN THE PLANS. THE COST OF THIS WORK SHALL BE INCLUDED IN THE UNIT PRICE FOR SIGN PANEL TYPE 1 AND NO ADDITIONAL COMPENSATION WILL BE ALLOWED.
3. BEFORE REMOVING EXISTING SIGNS, THE CONTRACTOR SHALL DOCUMENT EXISTING SIGN ORIENTATION AND MATCH WHEN INSTALLING PROPOSED SIGNS.

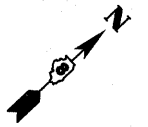

DATE	BY


DATE	BY

PLOT DATE = 4/22/2018
 FILE NAME = H:\P\21002\Microstation\506pm02_Kunz.dgn
 PLOTTER = HP DesignJet 500 / IN
 USER NAME = perry

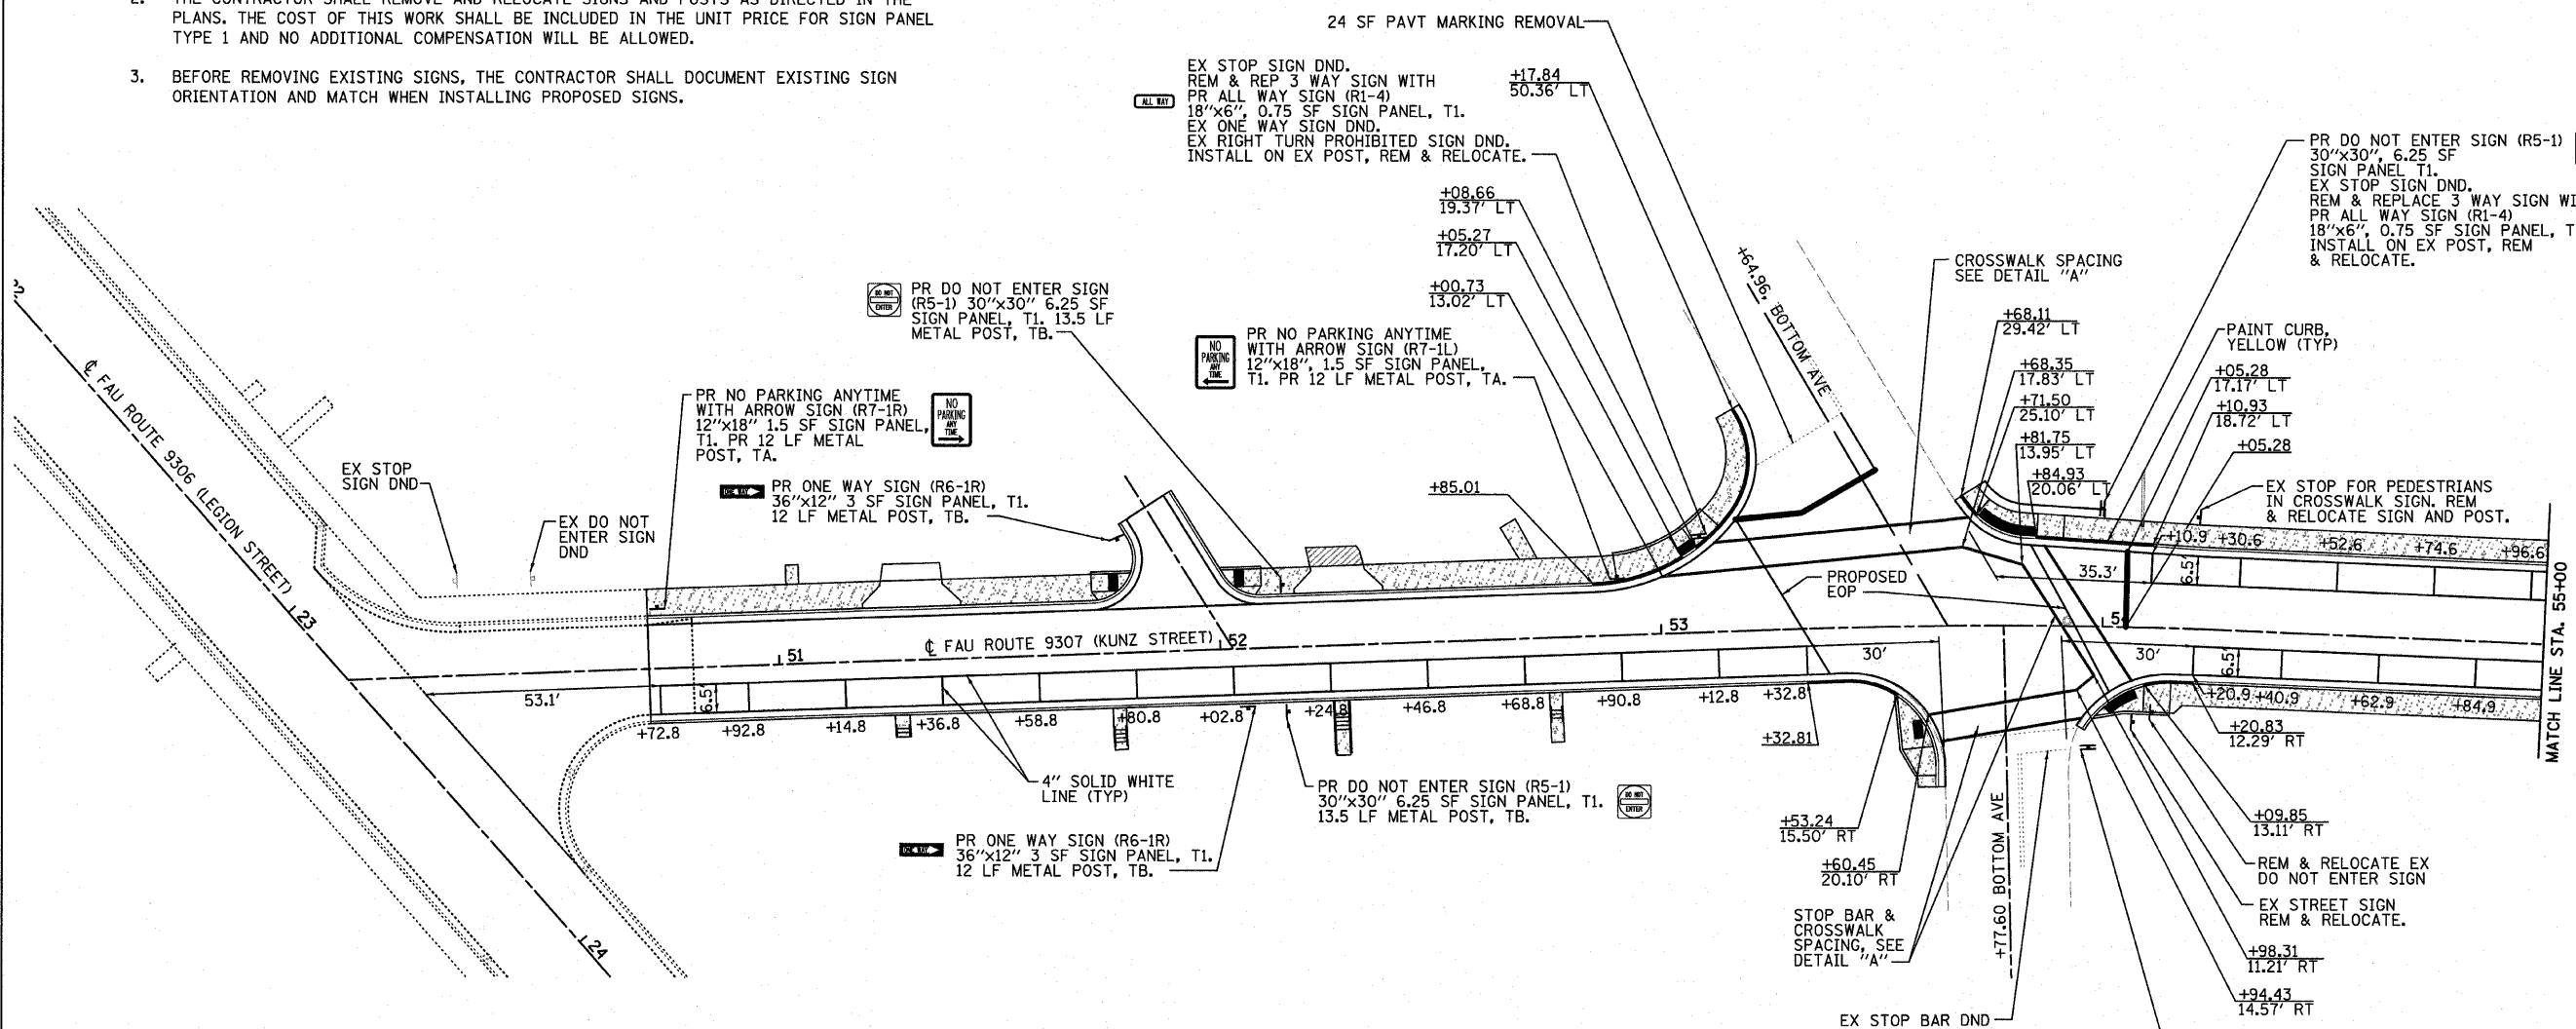


LEGEND

- | | | | |
|--|----------------|--|-----------------------------------|
| | PROPOSED R6-1R | | REMOVE & REPLACE EXISTING R1-1 |
| | PROPOSED R6-1L | | REMOVE & REPLACE EXISTING R1-1100 |
| | PROPOSED R7-1R | | REMOVE & REPLACE EXISTING R6-1R |
| | PROPOSED R7-1L | | REMOVE & REPLACE EXISTING R3-1 |
| | PROPOSED R5-1 | | REMOVE & REPLACE EXISTING R3-2 |
| | PROPOSED R1-4 | | |

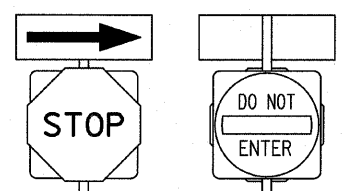

TYPICAL STOP SIGN, DO NOT ENTER SIGN, & ONE WAY SIGN INSTALLATION

NOTE: INSTALL PR STOP/DO NOT ENTER/ ONE-WAY SIGNS THAT ARE ON THE SAME POST WITH ONE-WAY SIGN ABOVE STOP SIGN. ALSO, MODIFY EX STOP/DO NOT ENTER/ONE-WAY INSTALLATIONS TO CONFORM TO THIS DETAIL (COST FOR THIS WORK INCLUDED IN THE UNIT COST FOR SIGN PANELS).

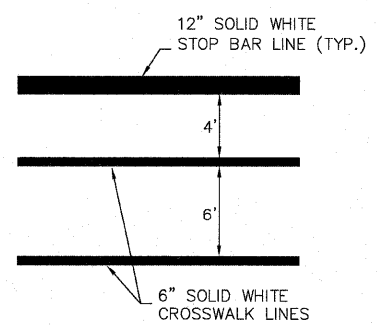

DETAIL "A"
(NOT TO SCALE)