


F.A. RTE.	SECTION	COUNTY	TOTAL SHEETS	SHEET NO.
9307	06-00042-02-PV	MONROE	32	25
STA. 50+50.00		TO STA. 52+27.01		
FED. ROAD DIST. NO.		ILLINOIS FED. AID PROJECT		

DATE	
BY	
FINAL SURVEY	
NOTED	
TEMPLATE	
AREAS	
CHECKED	
NO.	

DATE	
BY	
ORIGINAL SURVEY	
NOTED	
TEMPLATE	
AREAS	
CHECKED	
NO.	

PLOT DATE = 4/21/2010
 FILE NAME = H:\P\2\9802\Microstation\asah\k\97444.dwg
 PLOT SCALE = 1/8" = 100'-0"
 REFERENCE = WBSF

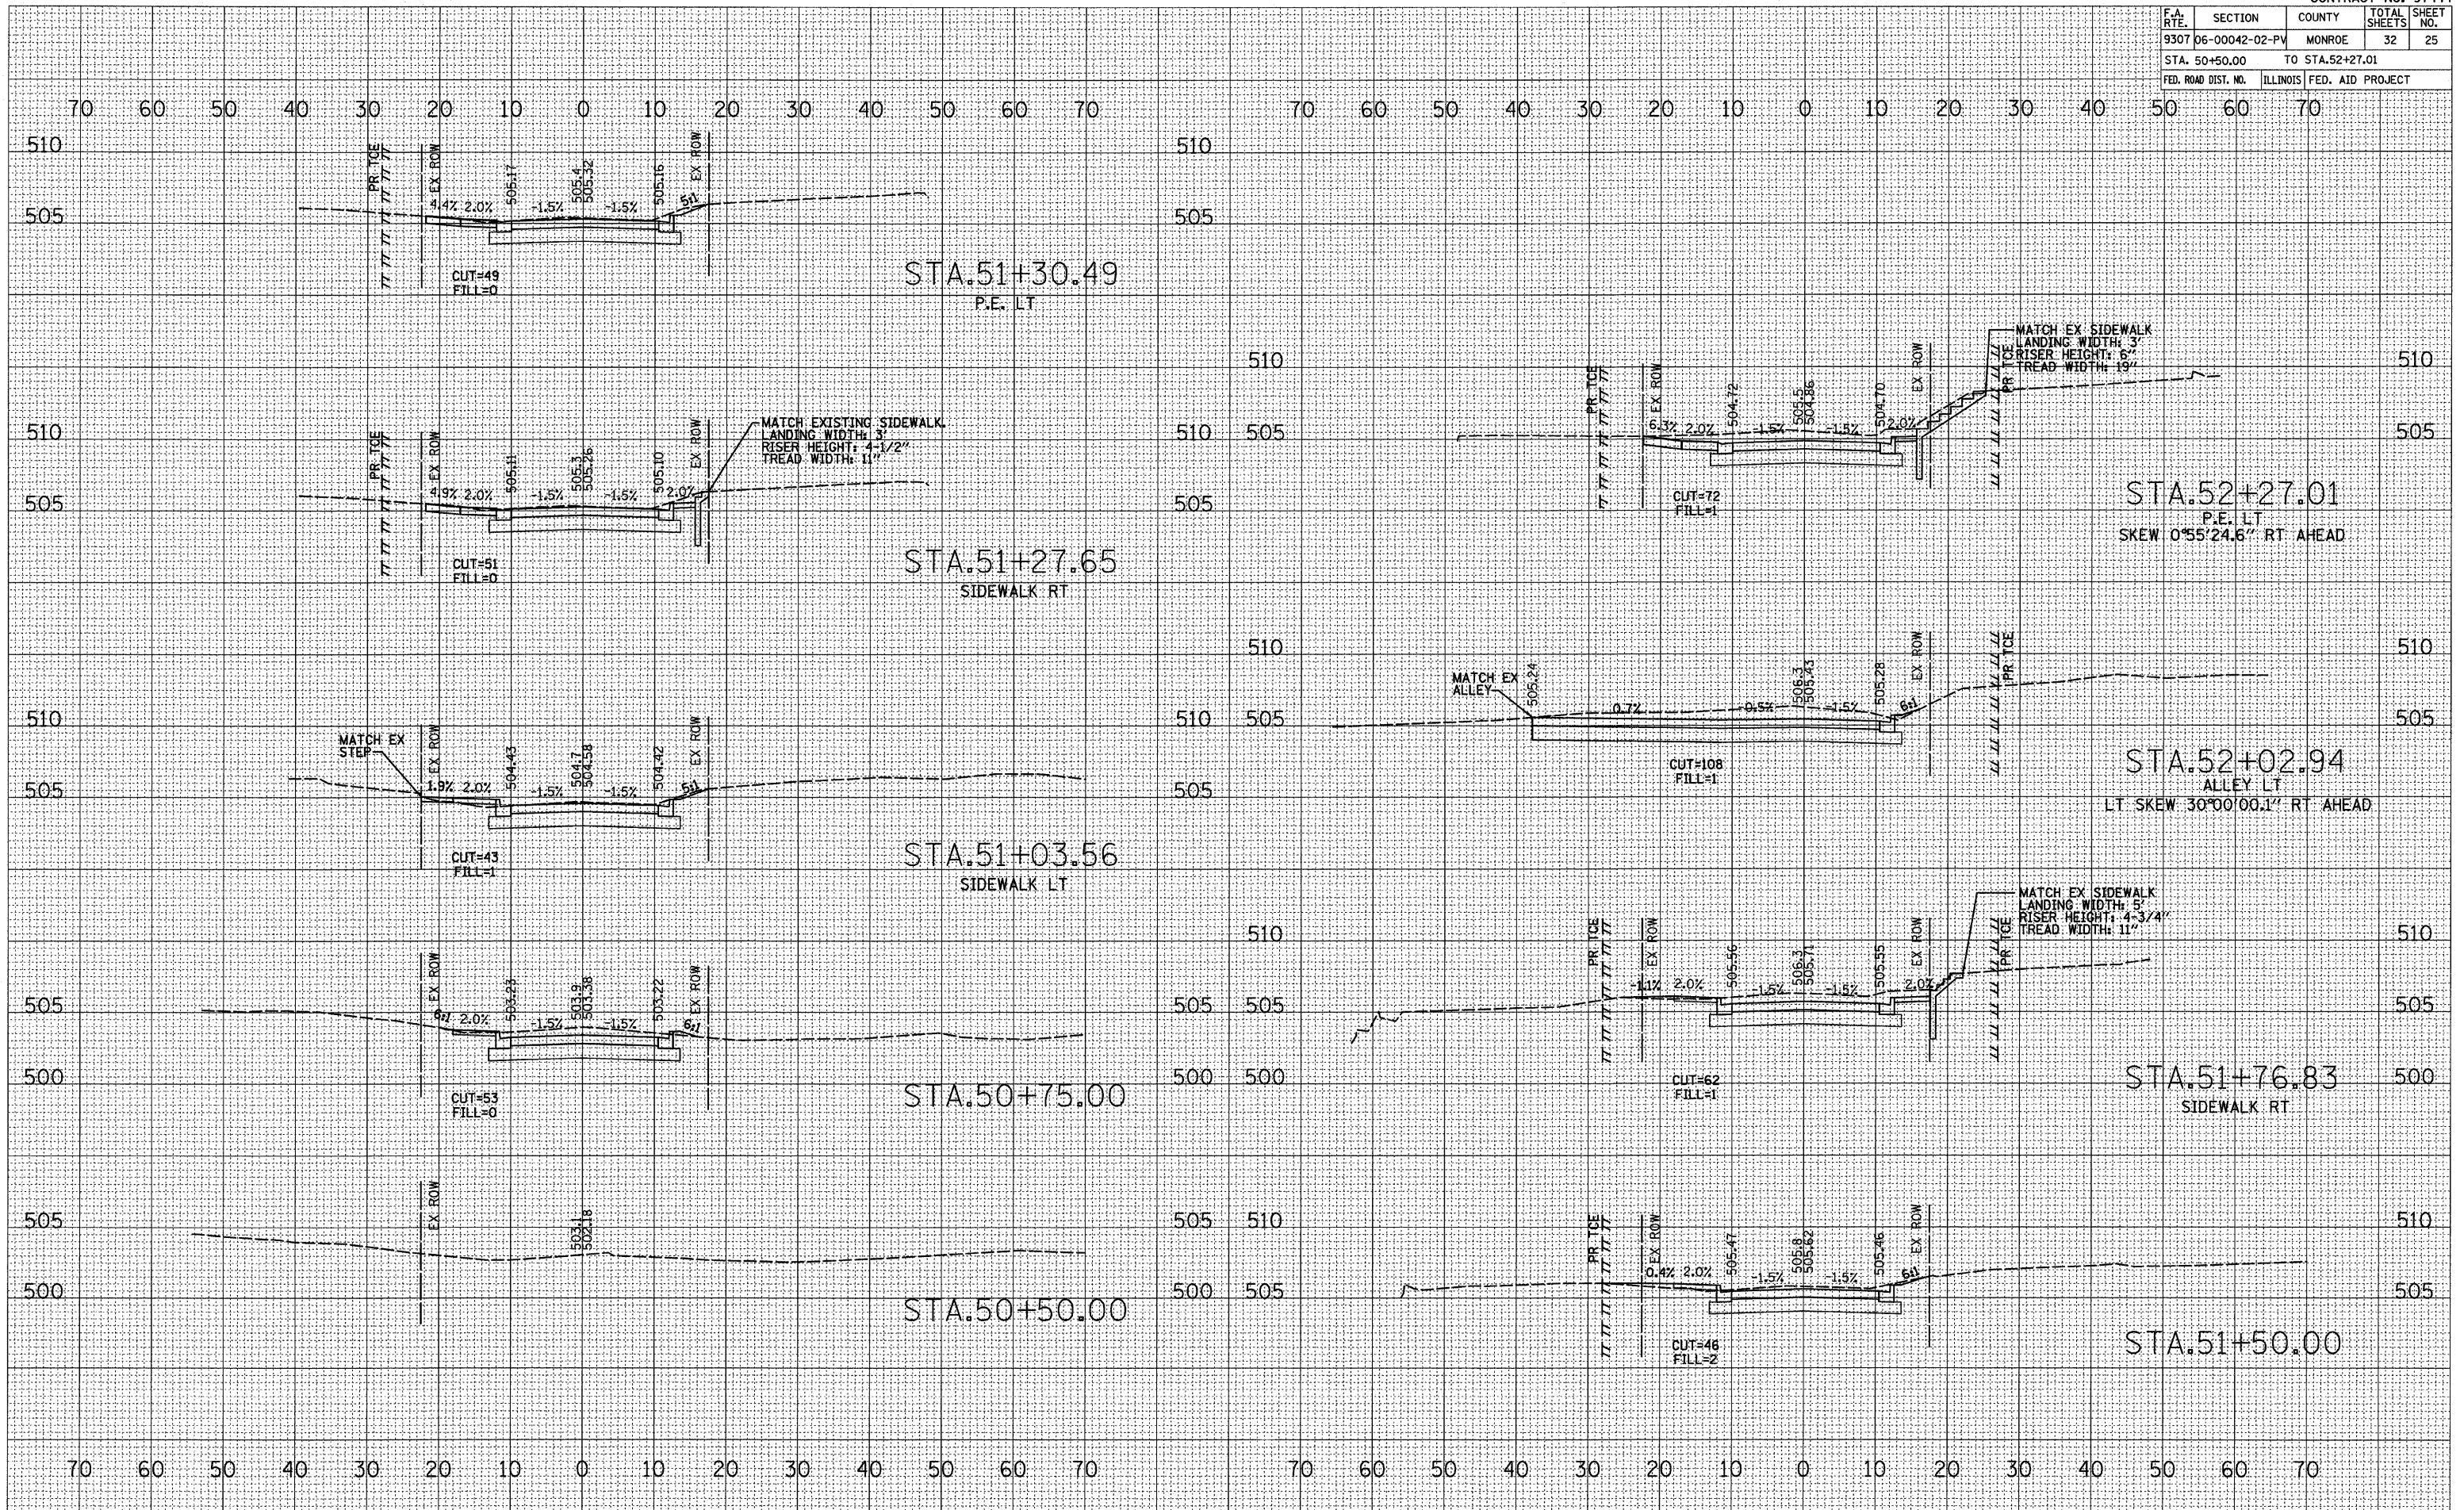

CROSS SECTIONS - STA. 50+50.00 TO STA. 52+27.01 KUNZ ST.