


F.A. RTE.	SECTION	COUNTY	TOTAL SHEETS	SHEET NO.
9307 06-00042-02-PV		MONROE	32	28
STA. 56+00.00		TO STA. 57+68.11		
FED. ROAD DIST. NO.		ILLINOIS FED. AID PROJECT		

DATE	
BY	
FINAL SURVEY	
NOTE BOOK	
TEMPLATE	
AREAS	
AREAS CHECKED	
NO.	

DATE	
BY	
ORIGINAL SURVEY	
NOTE BOOK	
TEMPLATE	
AREAS	
AREAS CHECKED	
NO.	

PLOT DATE = 4/21/2010
 FILE NAME = H:\P\2002\Microstation\asah\k...
 PLOT SCALE = 1/8" = 10.0000' / IN.
 REFERENCE = NREF#

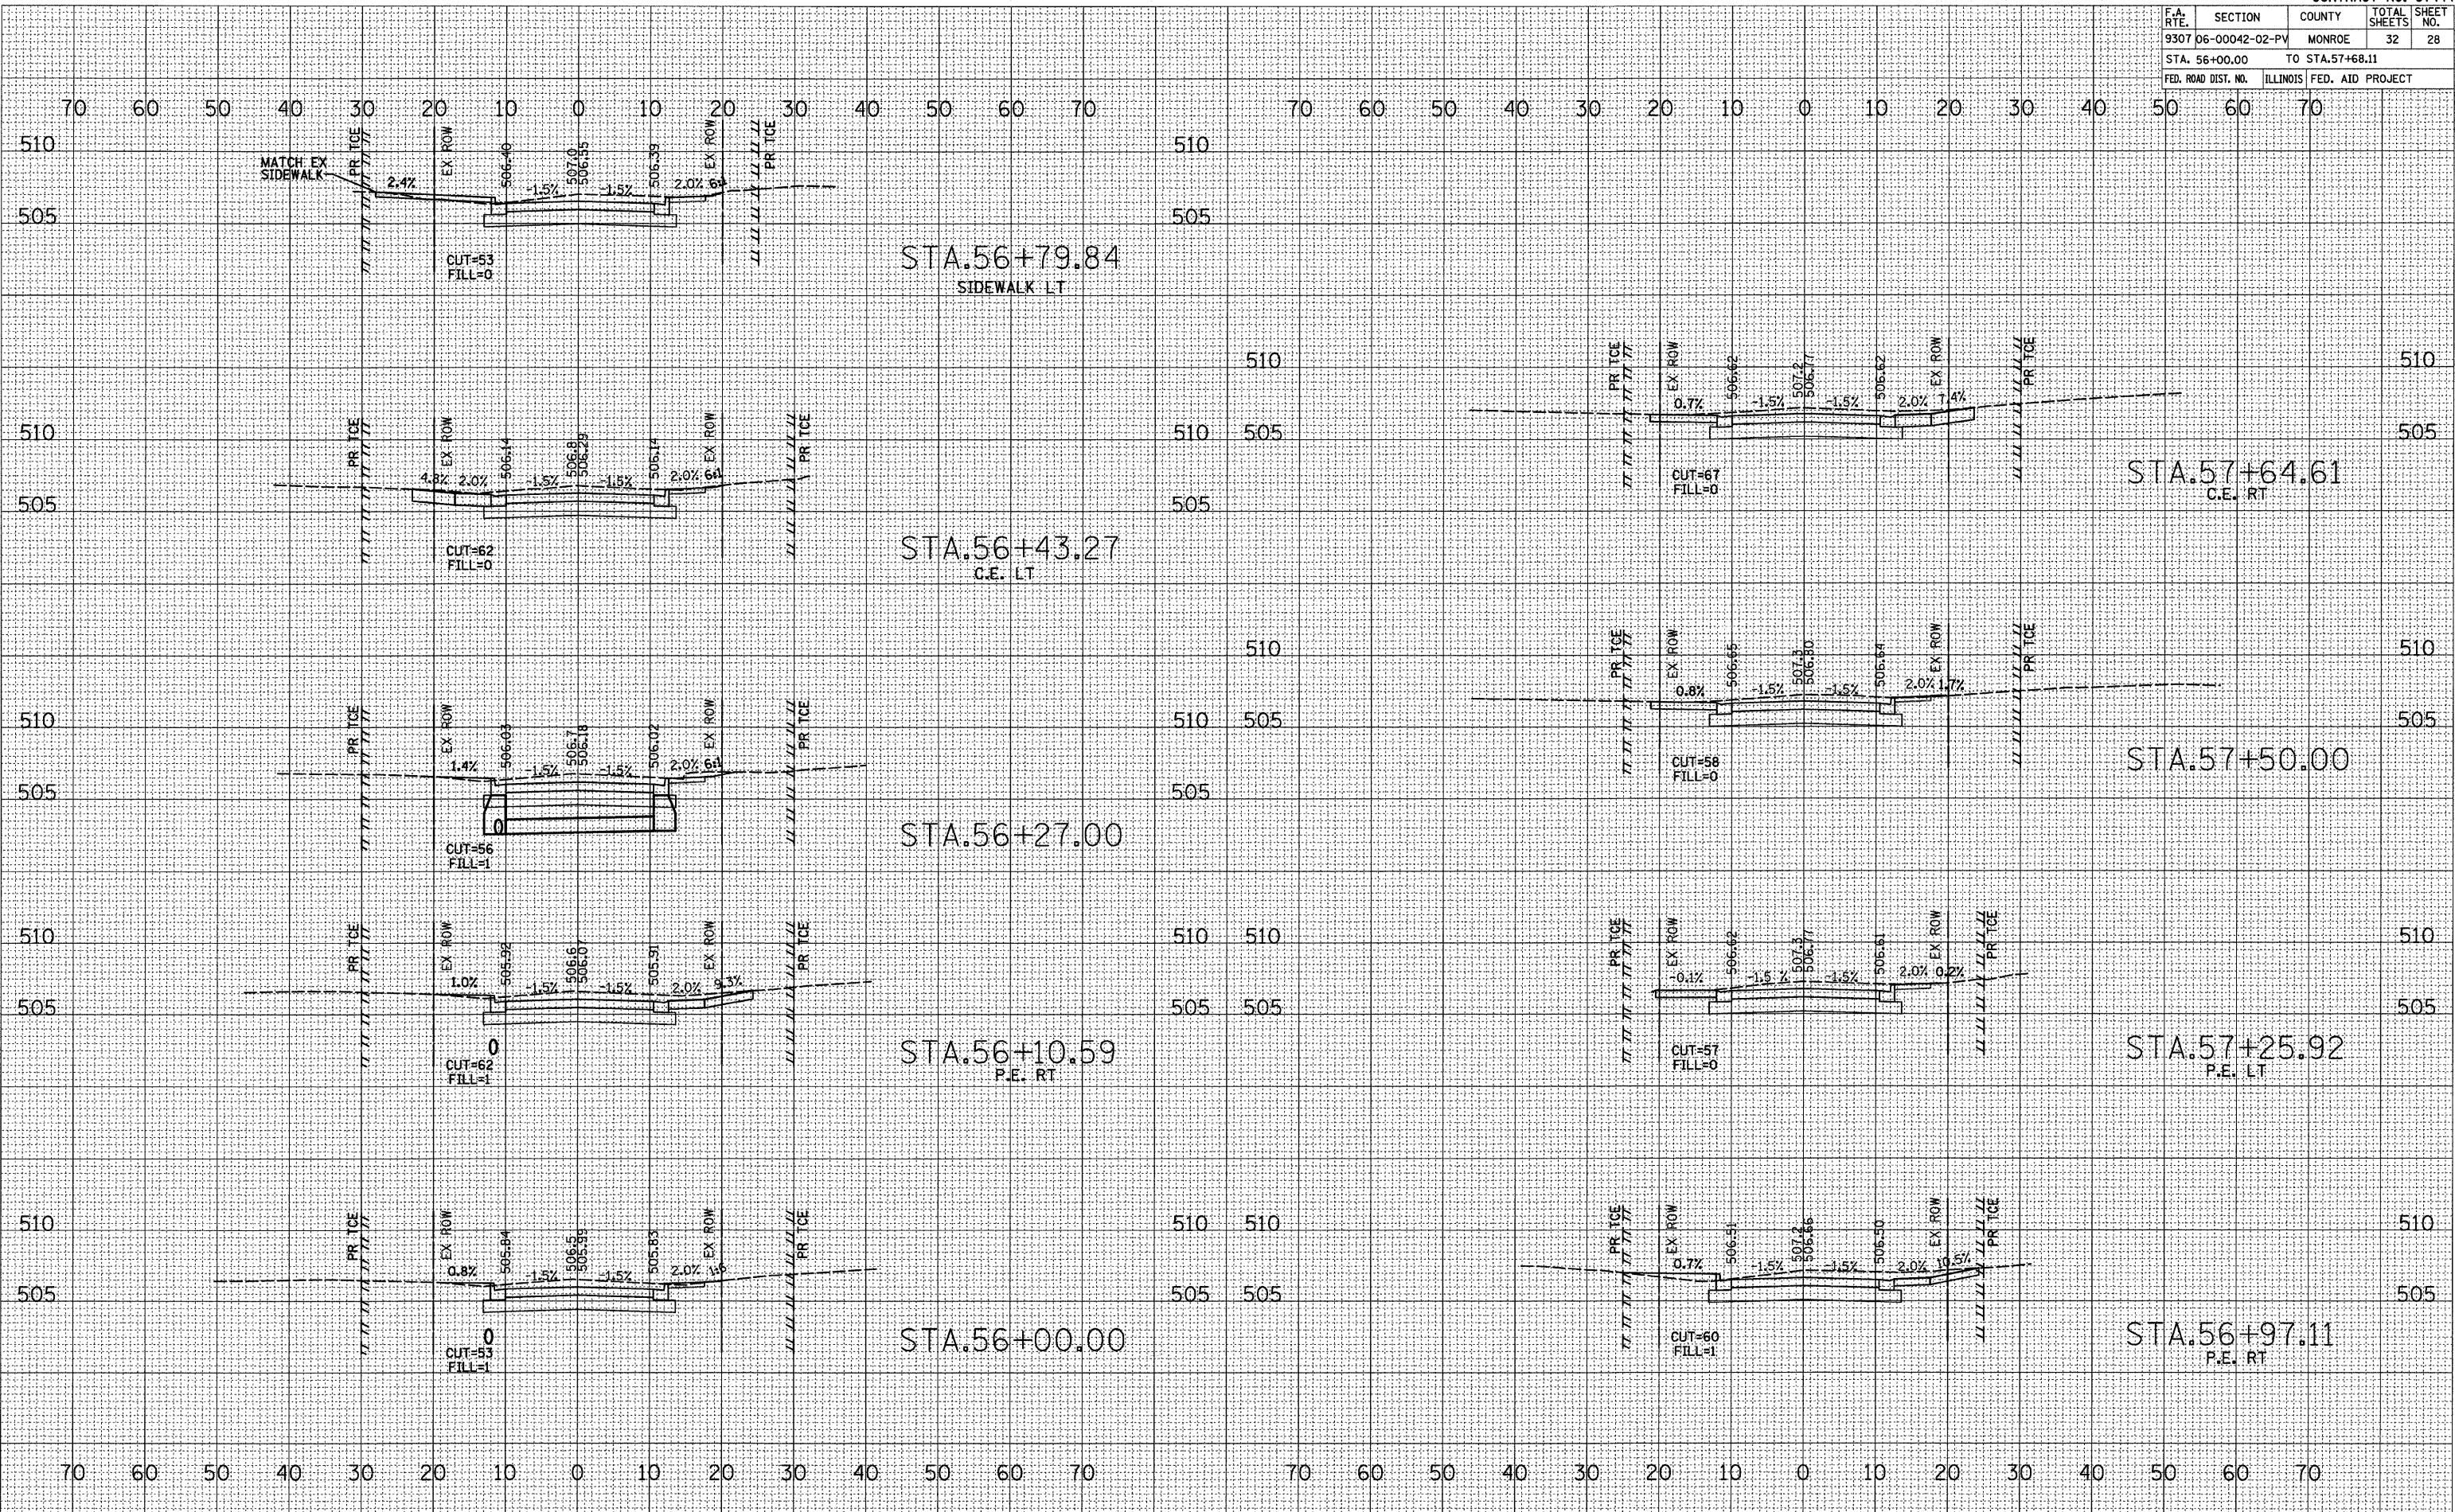

CROSS SECTIONS - STA. 56+00.00 TO STA. 57+68.11 KUNZ ST.