


F.A. RTE.	SECTION	COUNTY	TOTAL SHEETS	SHEET NO.
9307	06-00042-02-PV	MONROE	32	30
STA. 59+28.92		TO STA. 60+46.49		
FED. ROAD DIST. NO.		ILLINOIS FED. AID PROJECT		

DATE	
BY	
FINAL SURVEY	
SURVEYED	
NOTE BOOK	
TEMPLATE	
AREAS CHECKED	
NO.	

DATE	
BY	
ORIGINAL SURVEY	
SURVEYED	
NOTE BOOK	
TEMPLATE	
AREAS CHECKED	
NO.	

PLOT DATE = 4/21/2010
 FILE NAME = H:\V\2002\Microstation\asht\k...
 PLOT SCALE = 10.0000 / IN.
 REFERENCE = REF#

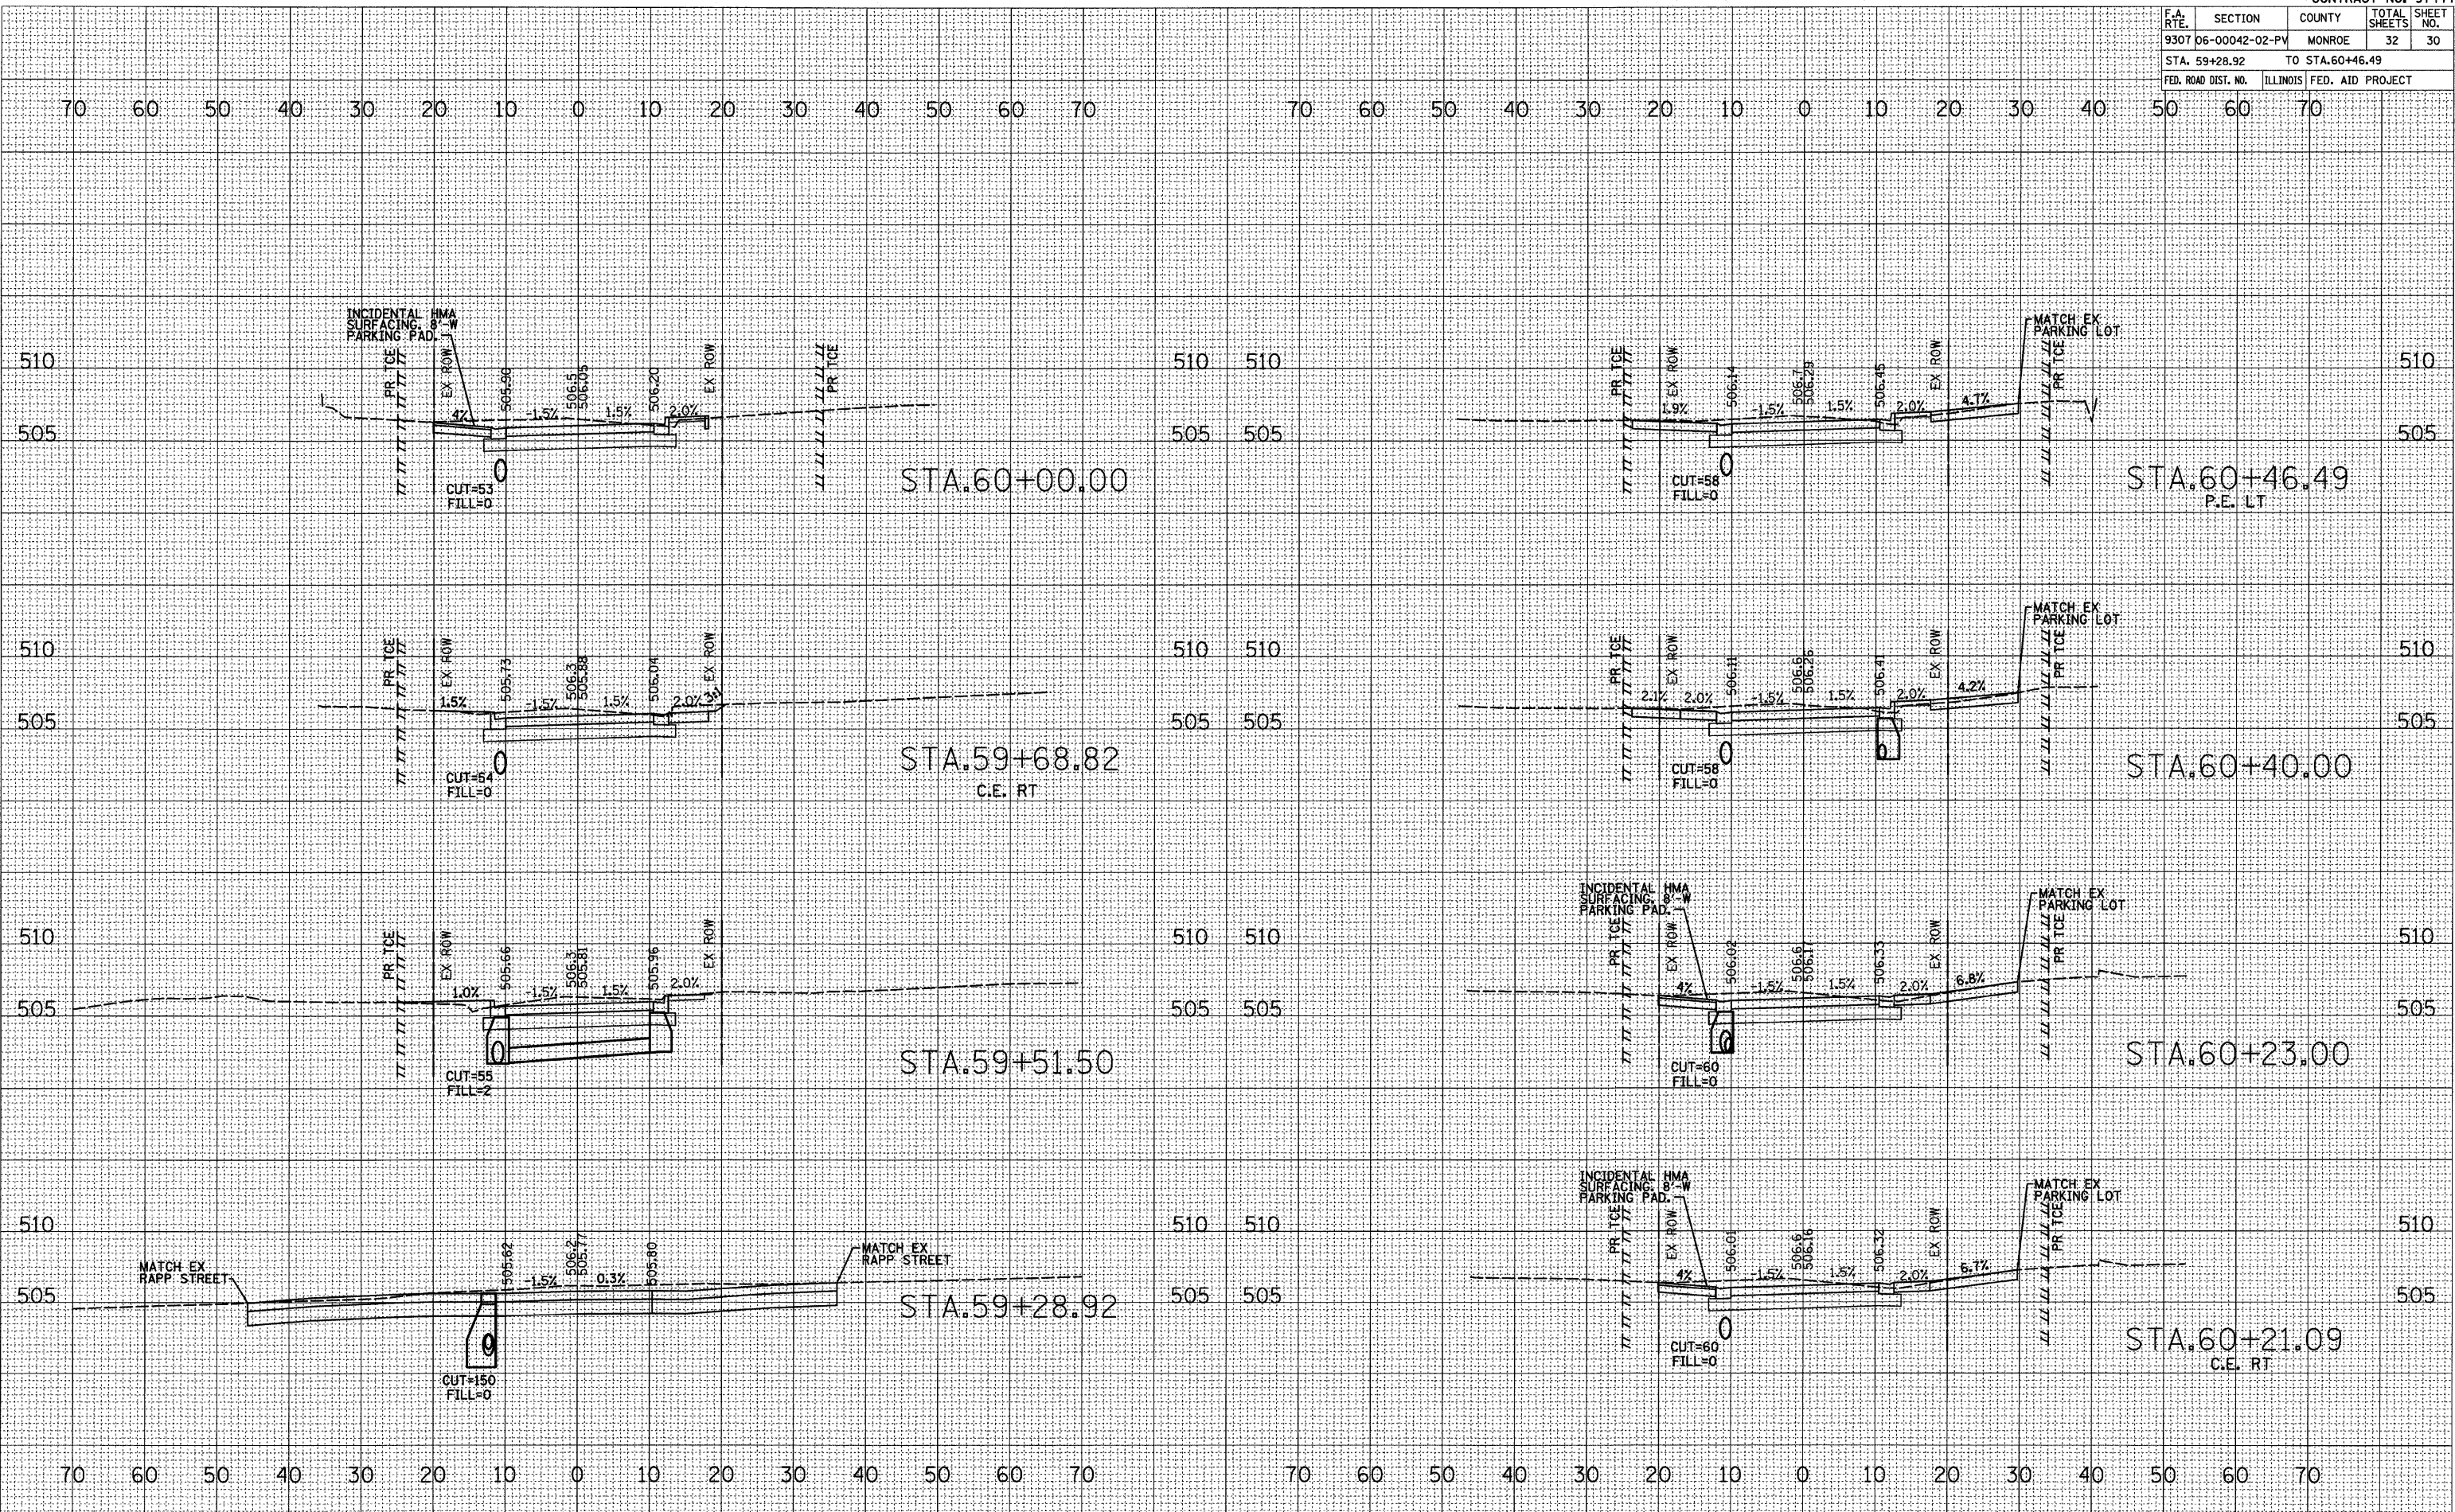

CROSS SECTIONS - STA. 59+28.92 STA. 60+46.49 KUNZ ST.