
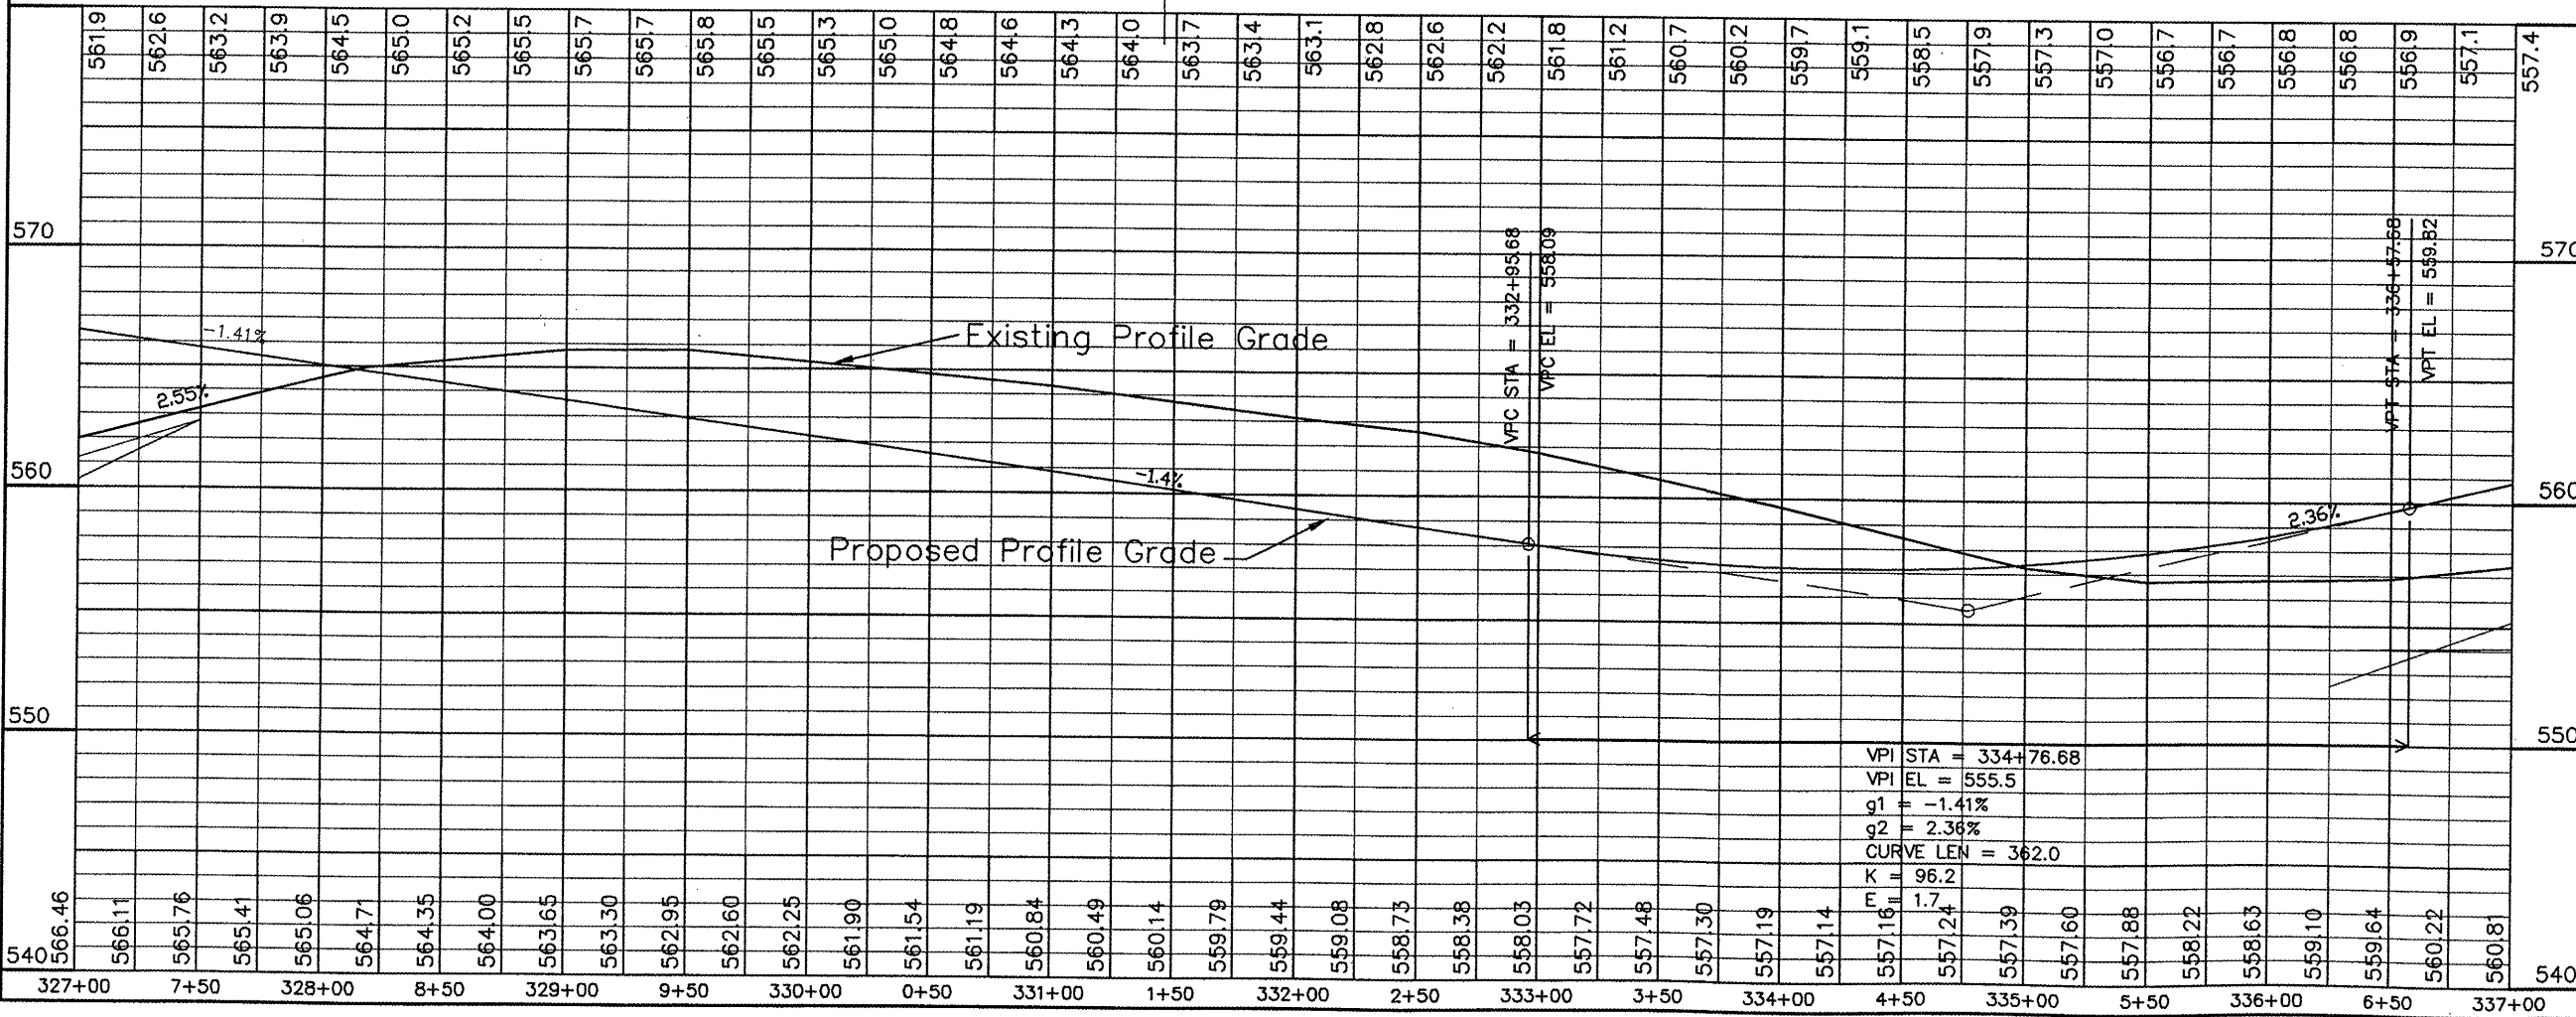


ROUTE	COUNTY	SECTION	SHEET/OF
FAS 1834	RANDOLPH	06-00075-00-RS	15/101

CONTRACT NO. 97445

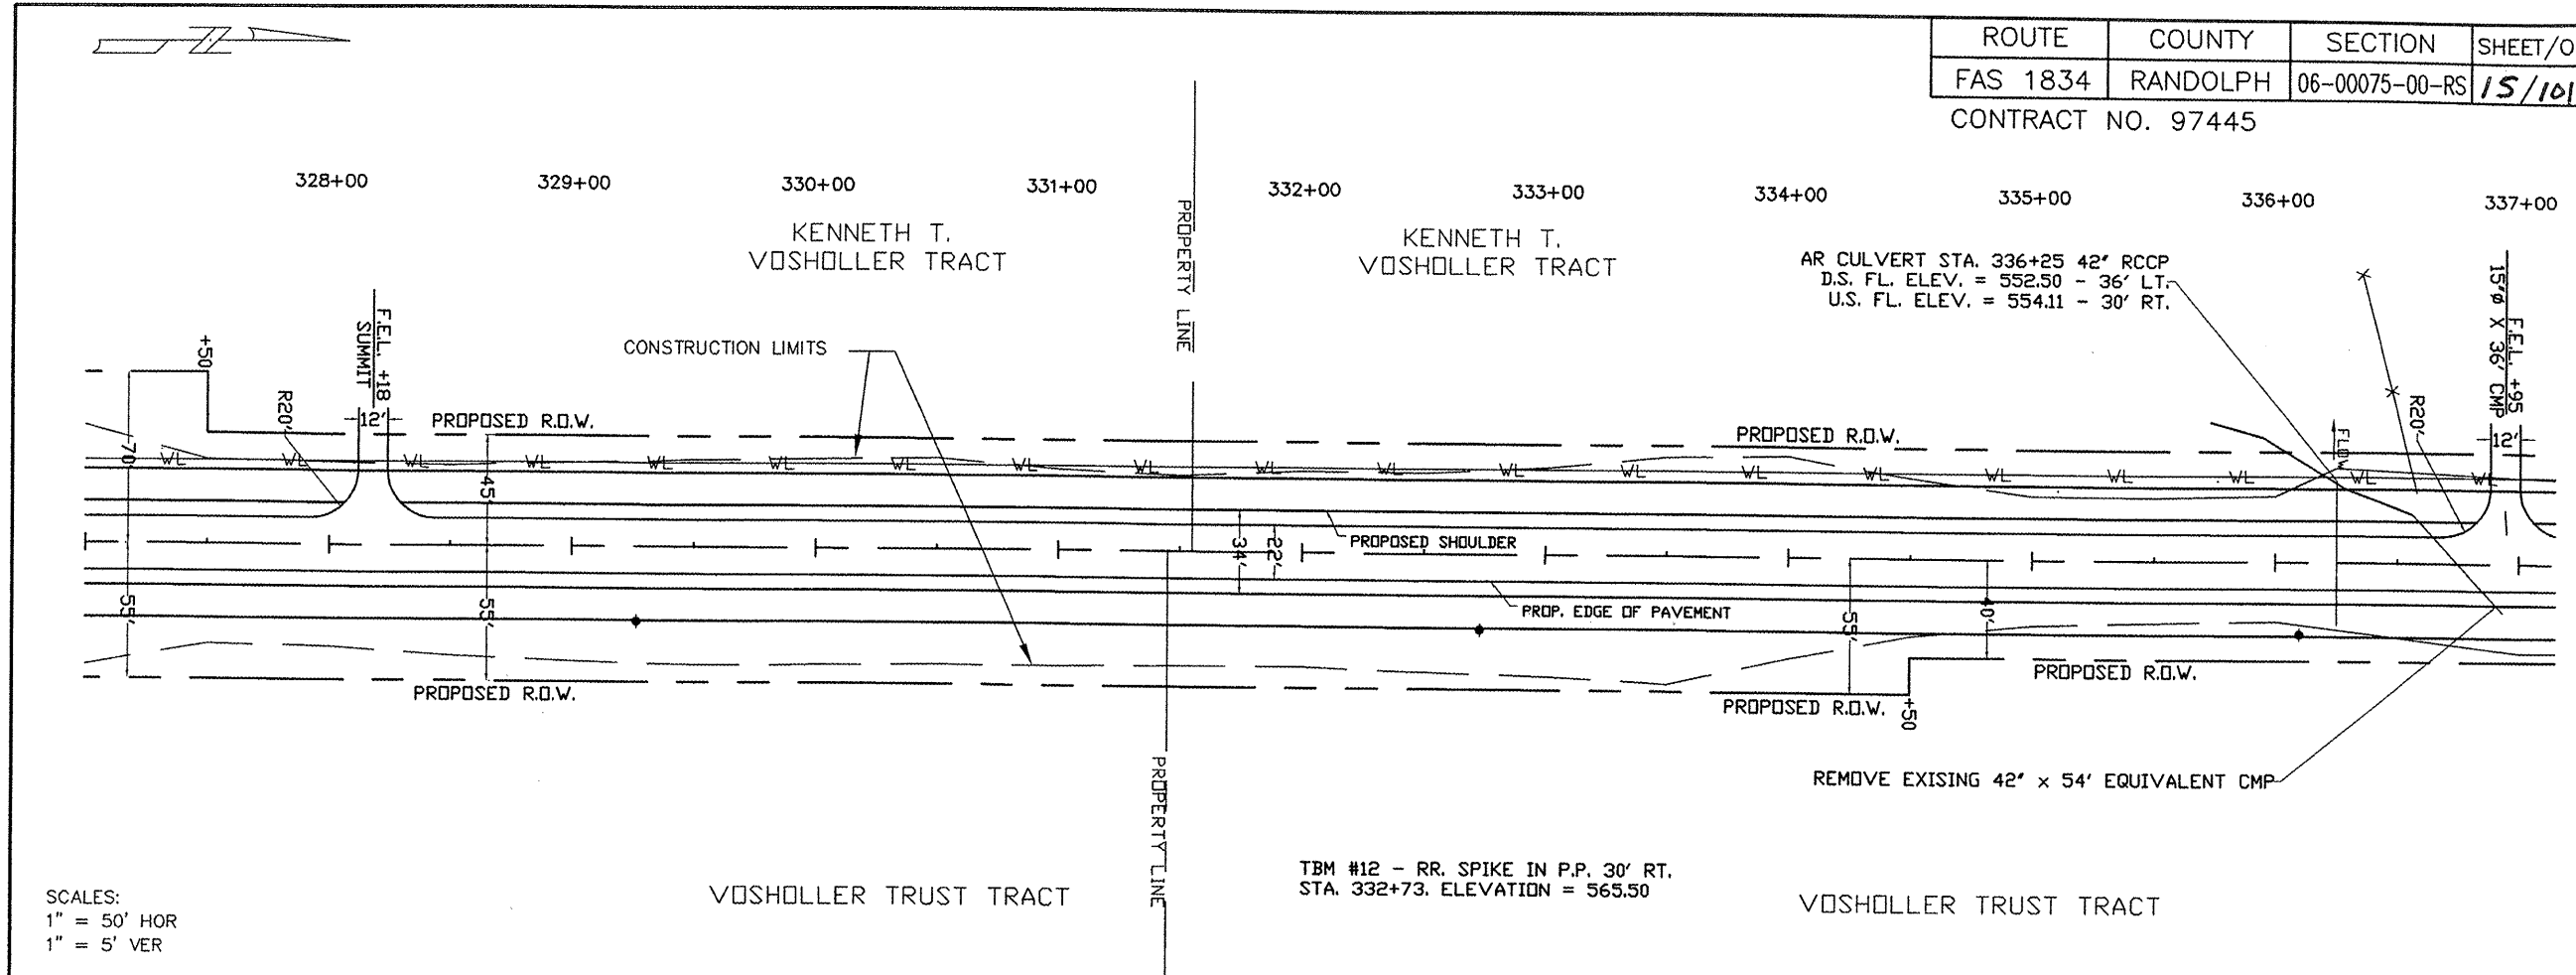

Plan and Profile Sta 327+00 to Sta 337+00