


FINAL SURVEY	SUBMITTED	DATE
NOTE BOOK	PLOTTED	
NO. _____	TEMPLATE	
	AREAS CHECKED	

ORIGINAL SURVEY	SUBMITTED	DATE
NOTE BOOK	PLOTTED	
NO. _____	TEMPLATE	
	AREAS CHECKED	

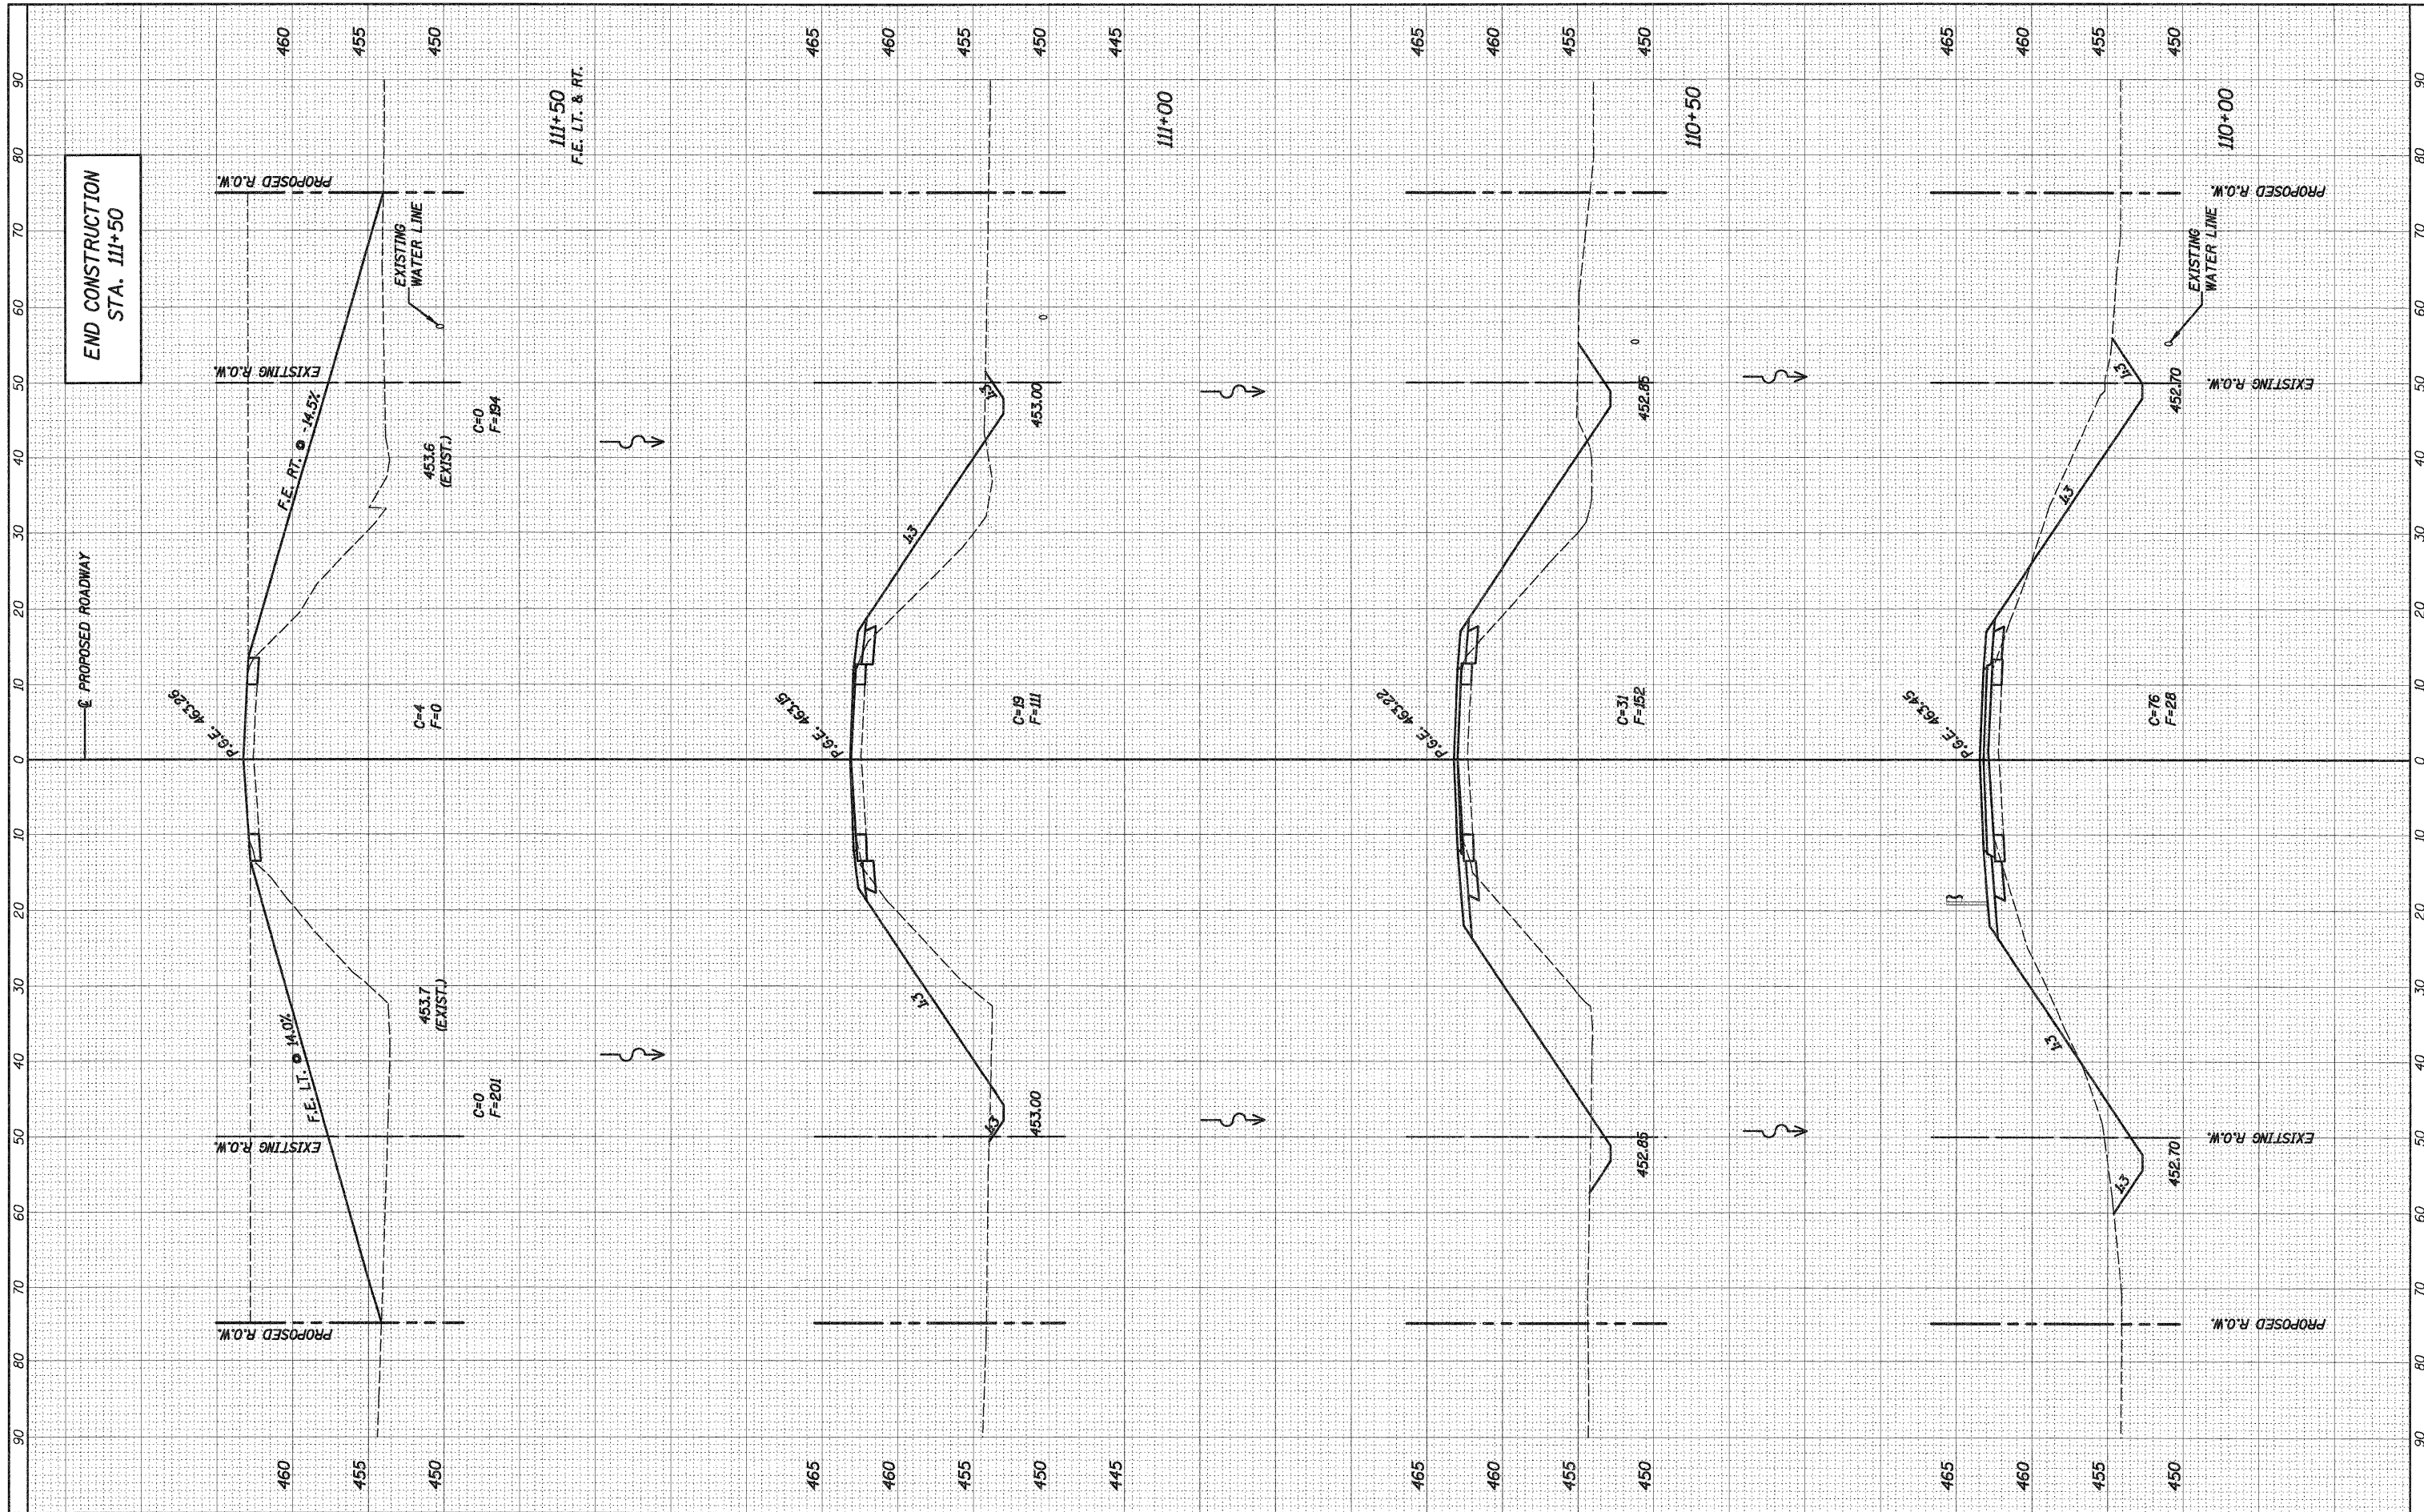

FILE NAME = _USERDESCR_
 h:\05250\22-25_xsshts_5250.dgn

DESIGNED - L.D.G.
 DRAWN - K.H.L.
 CHECKED - B.G.H.
 DATE - 5/7/2010

REVISIONS:
 REVISED - MAY 7, 2010
 REVISED -
 REVISED -
 REVISED -

**STATE OF ILLINOIS
 DEPARTMENT OF TRANSPORTATION**

**CROSS SECTIONS
 EXISTING & PROPOSED ROADWAY**

SCALE: 1" = 10' SHEET NO. 4 OF 4 SHEETS STA. 110+00.00 TO STA. 111+50.00

F.A. RTE. 783	SECTION 02-00074-00-BR S.N. 003-3050	COUNTY BOND	TOTAL SHEETS 25	SHEET NO. 25
ILLINOIS FED. AID PROJECT			CONTRACT NO. 97446	

PL. & G. NO. 5250