


FINAL SURVEY	DATE
SURVEYED	BY
PLOTTED	
TEMPLATE	
NOTE BOOK	
AREAS CHECKED	
NO.	

ORIGINAL SURVEY	DATE
SURVEYED	BY
PLOTTED	
TEMPLATE	
NOTE BOOK	
AREAS CHECKED	
NO.	

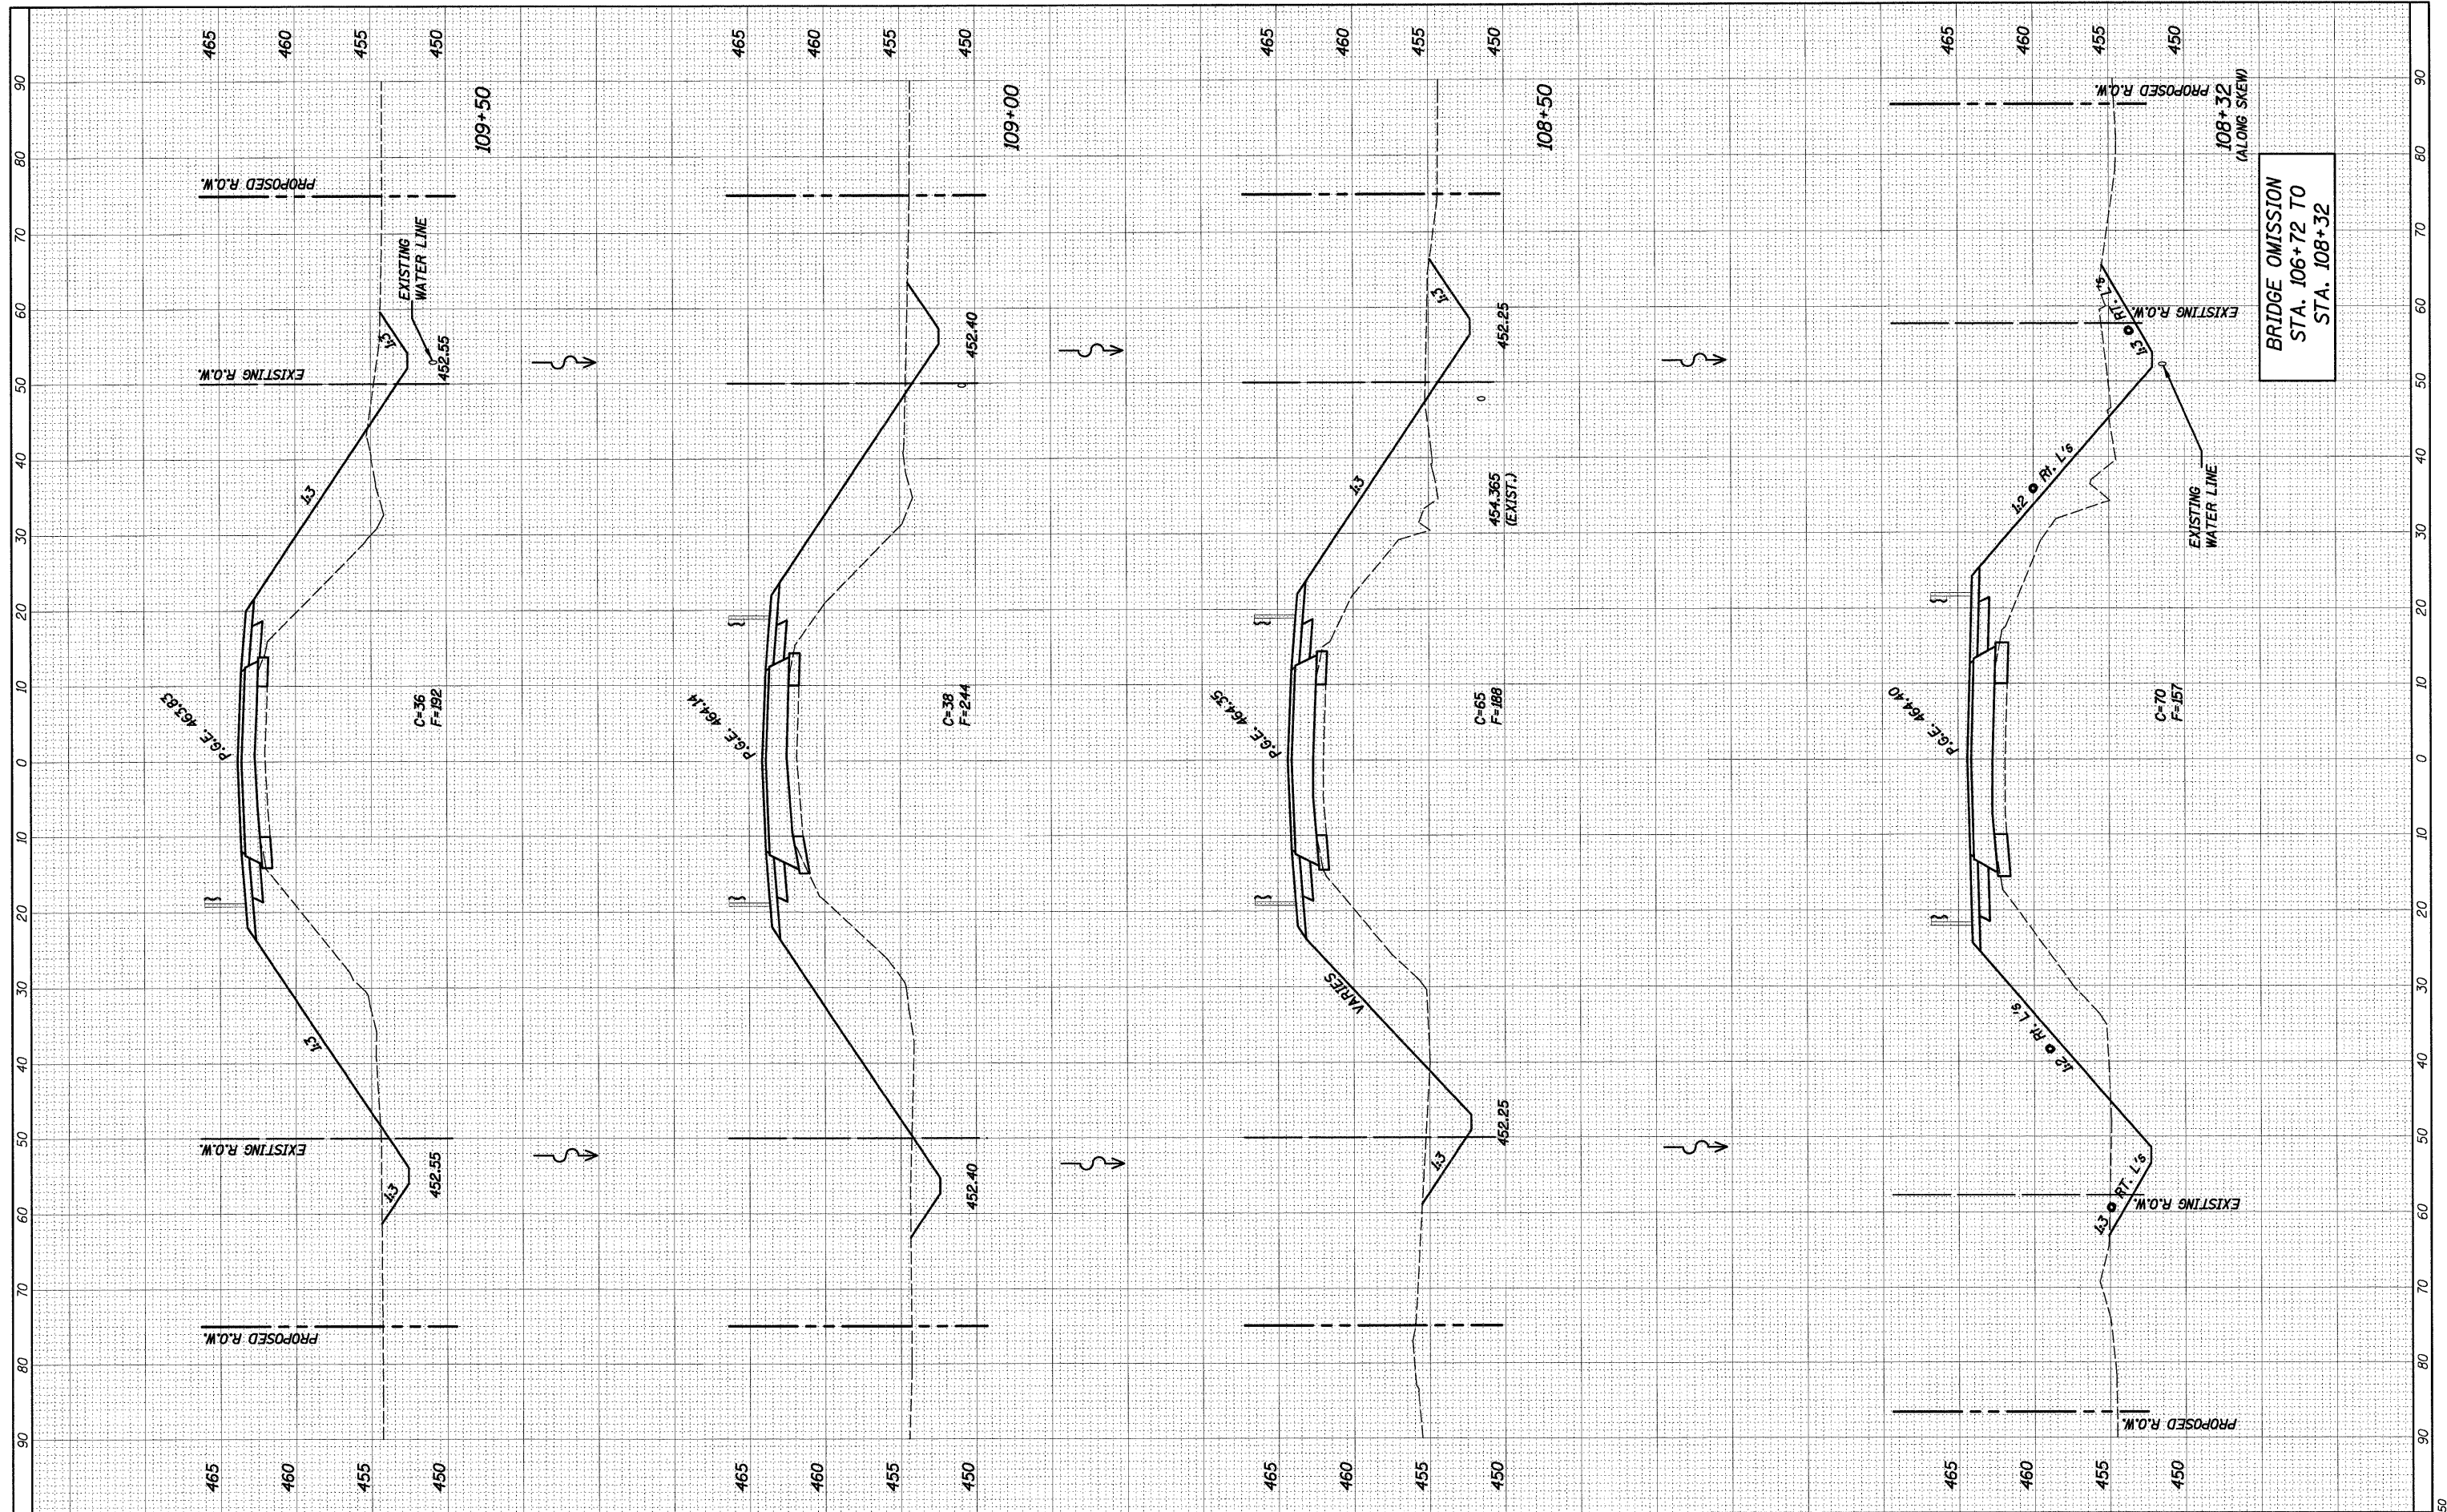

BRIDGE OMISSION  
STA. 106+72 TO  
STA. 108+32

FILE NAME \*  
h:\5250\22-25\_xsnha\_5250.dgn

USER NAME = \_USERDESCR\_

PLOT SCALE = 10,0000' / IN.

PLOT DATE = 4/22/2010

DESIGNED - L.D.G.

DRAWN - K.H.L.L.

CHECKED - B.G.H.

DATE -

REVISED -

REVISED -

REVISED -

REVISED -

STATE OF ILLINOIS  
DEPARTMENT OF TRANSPORTATION

CROSS SECTIONS  
EXISTING & PROPOSED ROADWAY

SCALE: 1" = 10'

SHEET NO. 3 OF 4 SHEETS

STA. 108+32.00 TO STA. 109+50.00

F.A. RTE.	SECTION	COUNTY	TOTAL SHEETS	SHEET NO.
783	02-00074-00-BR	BOND	25	24
S.N. 003-3050			CONTRACT NO. 97446	
ILLINOIS FED. AID PROJECT				