


FINAL SURVEY	DATE
SURVEYED	BY
PLOTTED	DATE
NOTE BOOK	NO.
AREAS CHECKED	

ORIGINAL SURVEY	DATE
SURVEYED	BY
PLOTTED	DATE
NOTE BOOK	NO.
AREAS CHECKED	

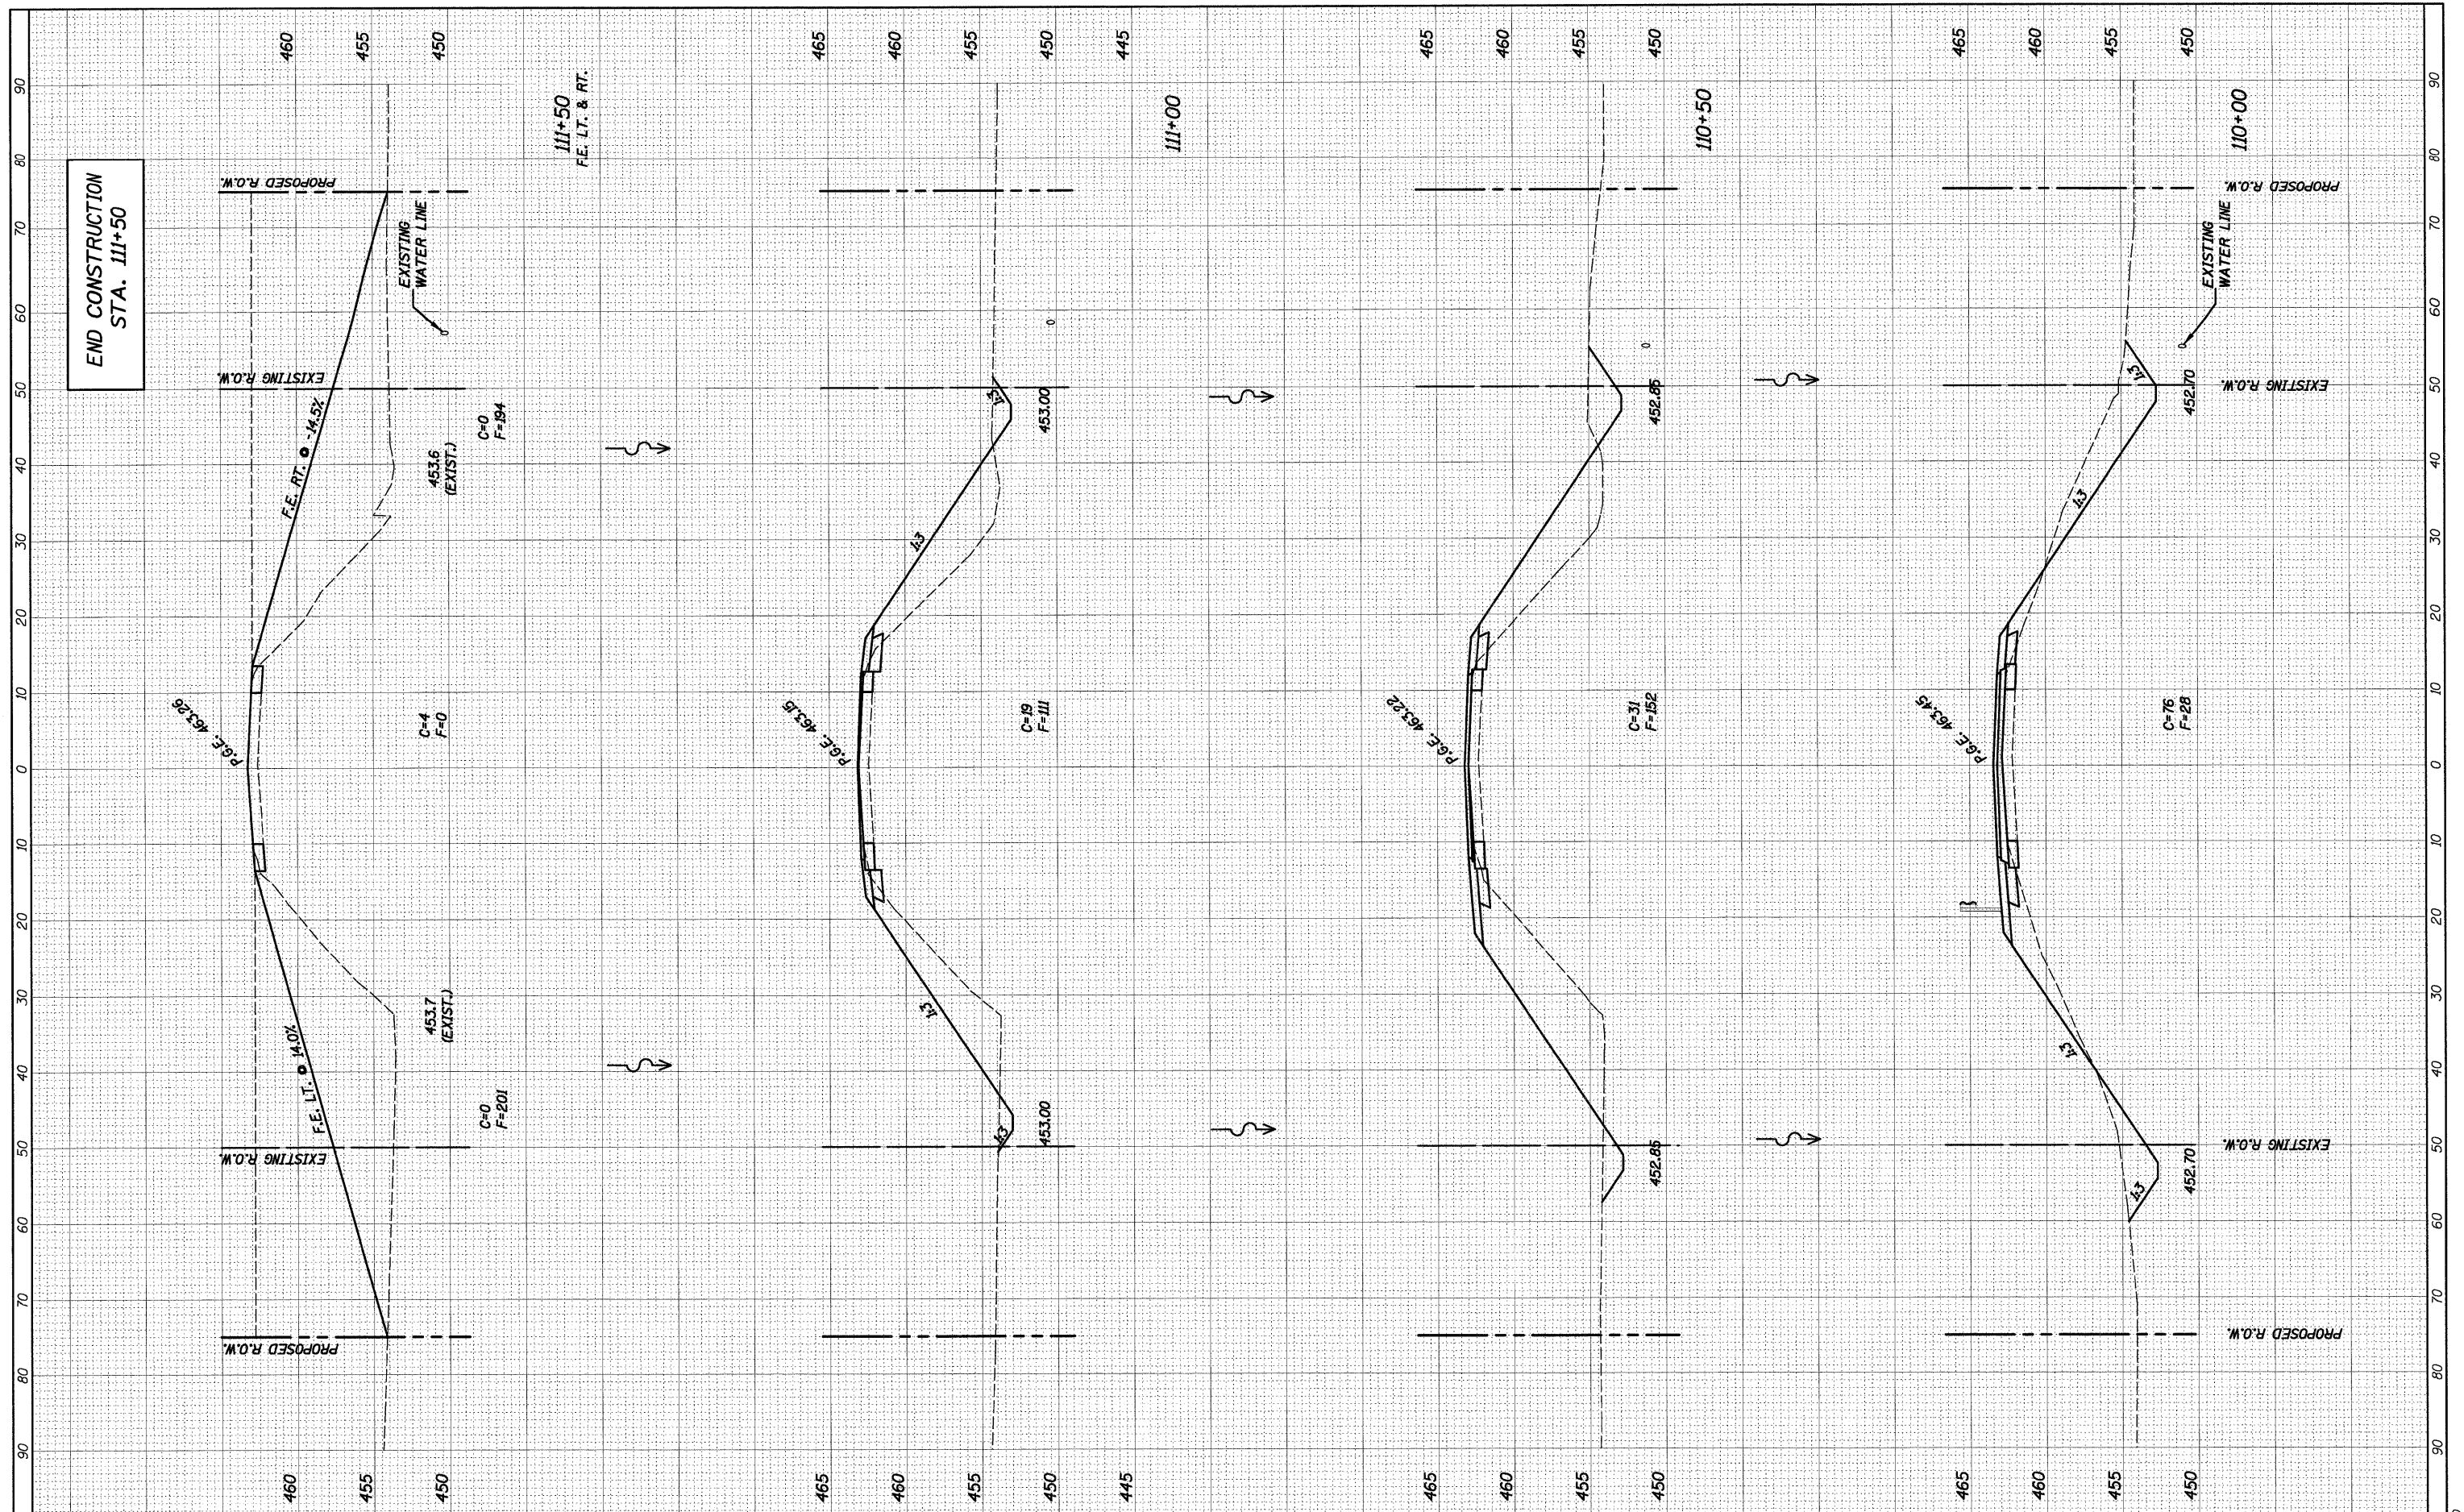

FILE NAME = h:\5250\22-25_xsa\hfs_5250.dgn
 USER NAME = JUSERDESCR
 DESIGNED - L.D.G.
 DRAWN - K.H.L.
 CHECKED - B.G.H.
 DATE -
 PLOT SCALE = 30,0000' / IN.
 PLOT DATE = 4/22/2010

DESIGNED	L.D.G.	REVISED	-
DRAWN	K.H.L.	REVISED	-
CHECKED	B.G.H.	REVISED	-
DATE	-	REVISED	-

**STATE OF ILLINOIS
DEPARTMENT OF TRANSPORTATION**

**CROSS SECTIONS
EXISTING & PROPOSED ROADWAY**

SCALE: 1" = 10' SHEET NO. 4 OF 4 SHEETS STA. 110+00.00 TO STA. 111+50.00

F.A. RTE.	SECTION	COUNTY	TOTAL SHEETS	SHEET NO.
783	02-00074-00-BR	BOND	25	25
S.N. 003-3050		CONTRACT NO. 97446		
ILLINOIS FED. AID PROJECT				