
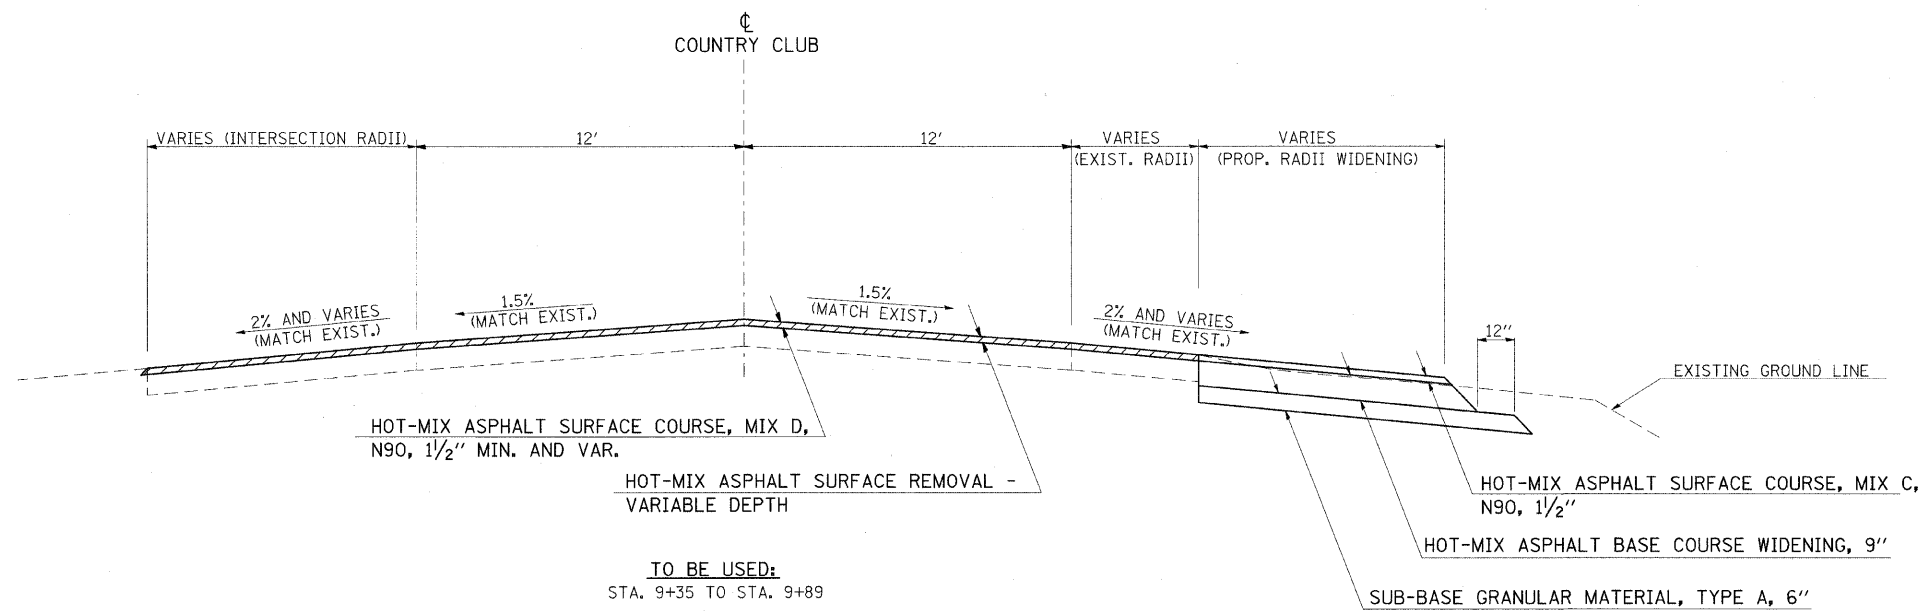


F.A. RTE	SECTION	COUNTY	TOTAL SHEETS	SHEET NO
*	**	***	304	17

STA.	TO STA.
FED. ROAD DIST. NO. -	ILLINOIS FED. AID PROJECT

* FAU 9481, FAS 2887 (IL 37)
 ** (12.12X)RS-3:12B-1,12B1-1
 *** FRANKLIN AND WILLIAMSON

TYPICALS AT COUNTRY CLUB ROAD

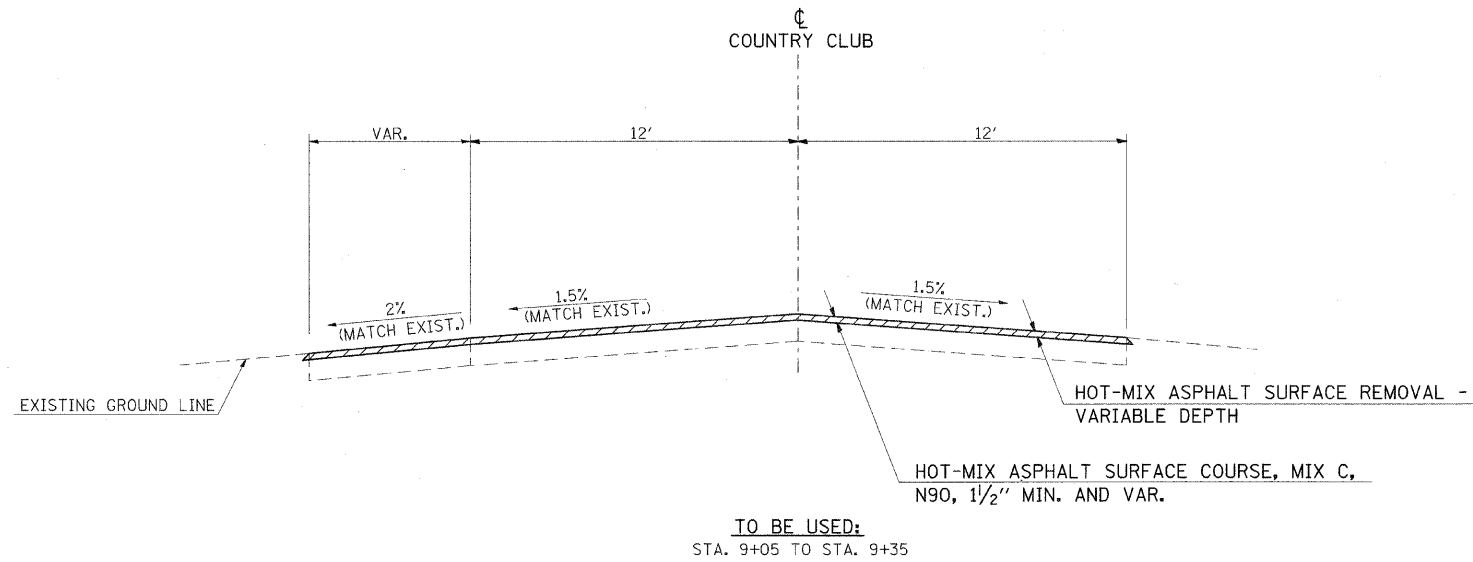

SHEET 8 OF 8

REVISIONS	
NAME	DATE

ILLINOIS DEPARTMENT OF TRANSPORTATION
TYPICALS
COUNTRY CLUB ROAD

SCALE: VERT. NO SCALE
 HORIZ. NO SCALE
 DATE: DRAWN BY: CHECKED BY:

PLOT DATE = 12/7/2009
 FILE NAME = c:\temp\work\p4\DOT\HEADCN\cna436580\9848823\3.dgn
 PLOT SCALE = 50.0000' / 1" IN.
 USER NAME = headcn