
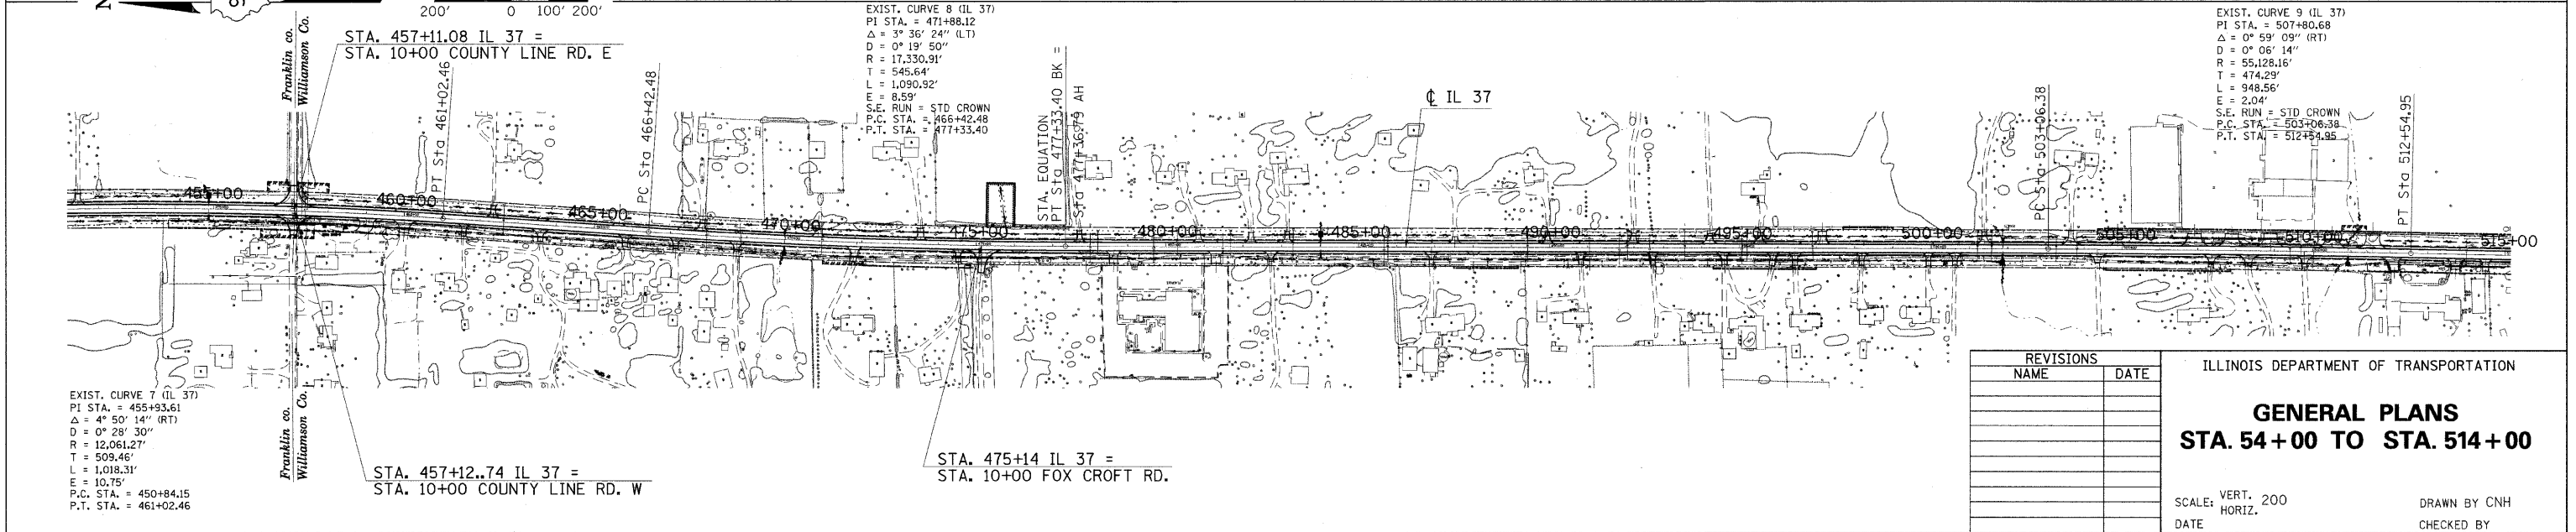
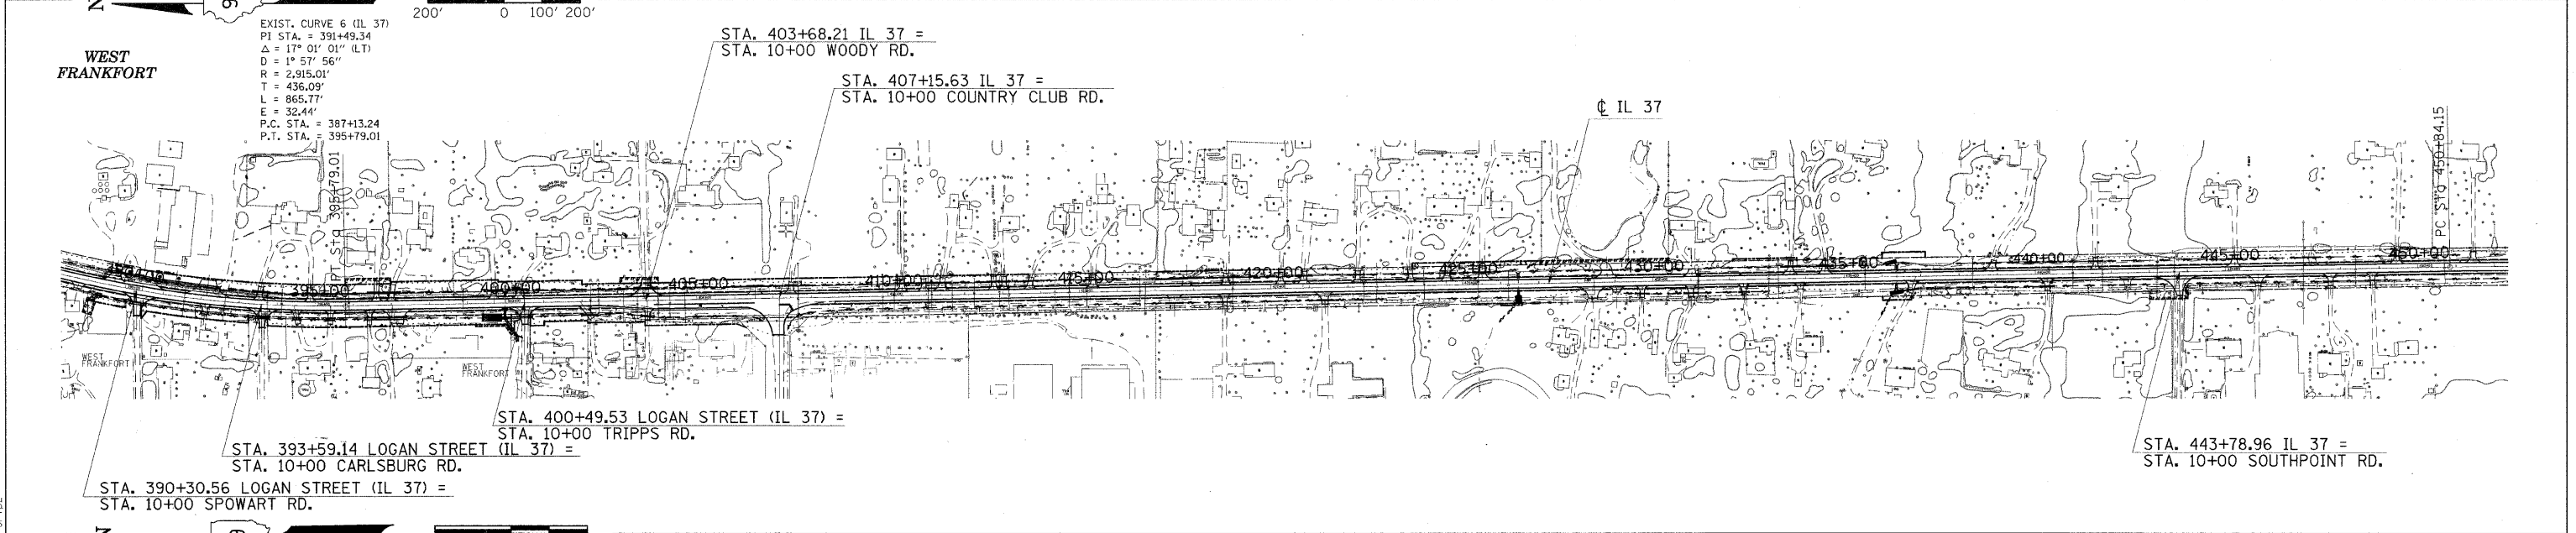


| F.A. RTE | SECTION | COUNTY | TOTAL SHEETS | SHEET NO |
|----------|---------|--------|--------------|----------|
| * | ** | *** | 304 | 47 |

| STA. | TO STA. | FED. ROAD DIST. NO. | ILLINOIS | FED. AID PROJECT |
|------|---------|---------------------|----------|---|
| | | | | * FAU 9481, FAS 2887 (IL 37) ** (12.12X)RS-3;12B-1.12B1-1 *** FRANKLIN AND WILLIAMSON |

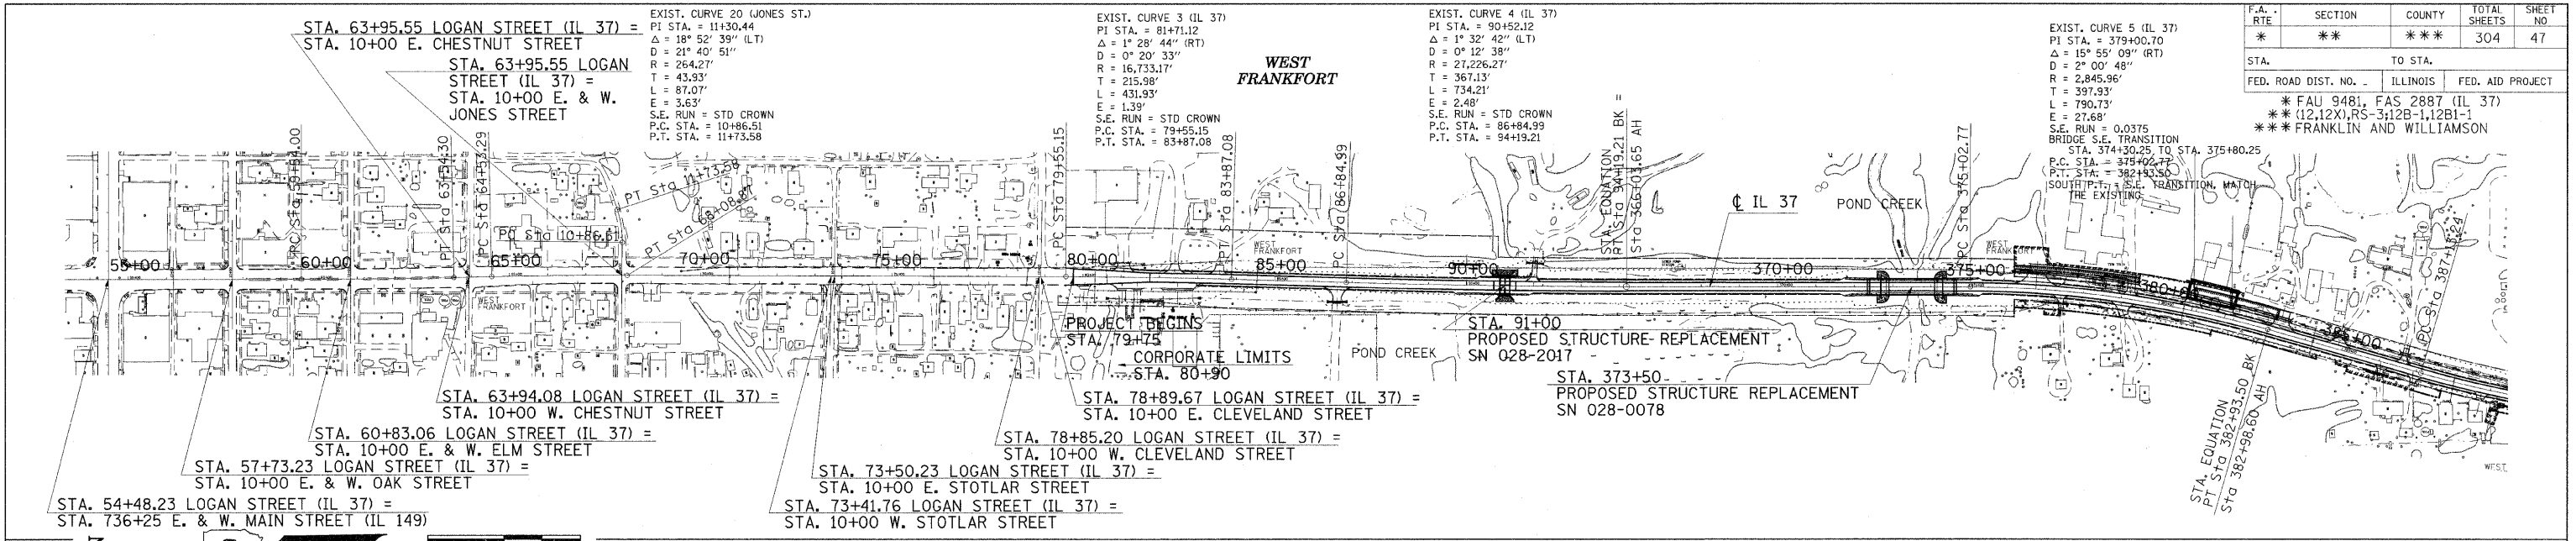

| REVISIONS | |
|-----------|------|
| NAME | DATE |
| | |
| | |
| | |
| | |
| | |

ILLINOIS DEPARTMENT OF TRANSPORTATION

GENERAL PLANS
STA. 54+00 TO STA. 514+00

SCALE: VERT. 200
HORIZ.

DATE DRAWN BY CNH
CHECKED BY

PLOT DATE = 12/7/2009
FILE NAME = c:\pwworkspace\hendon\ms43658\cpl\98823.dgn
PLOT SCALE = 200.0000
USER NAME = hendon