
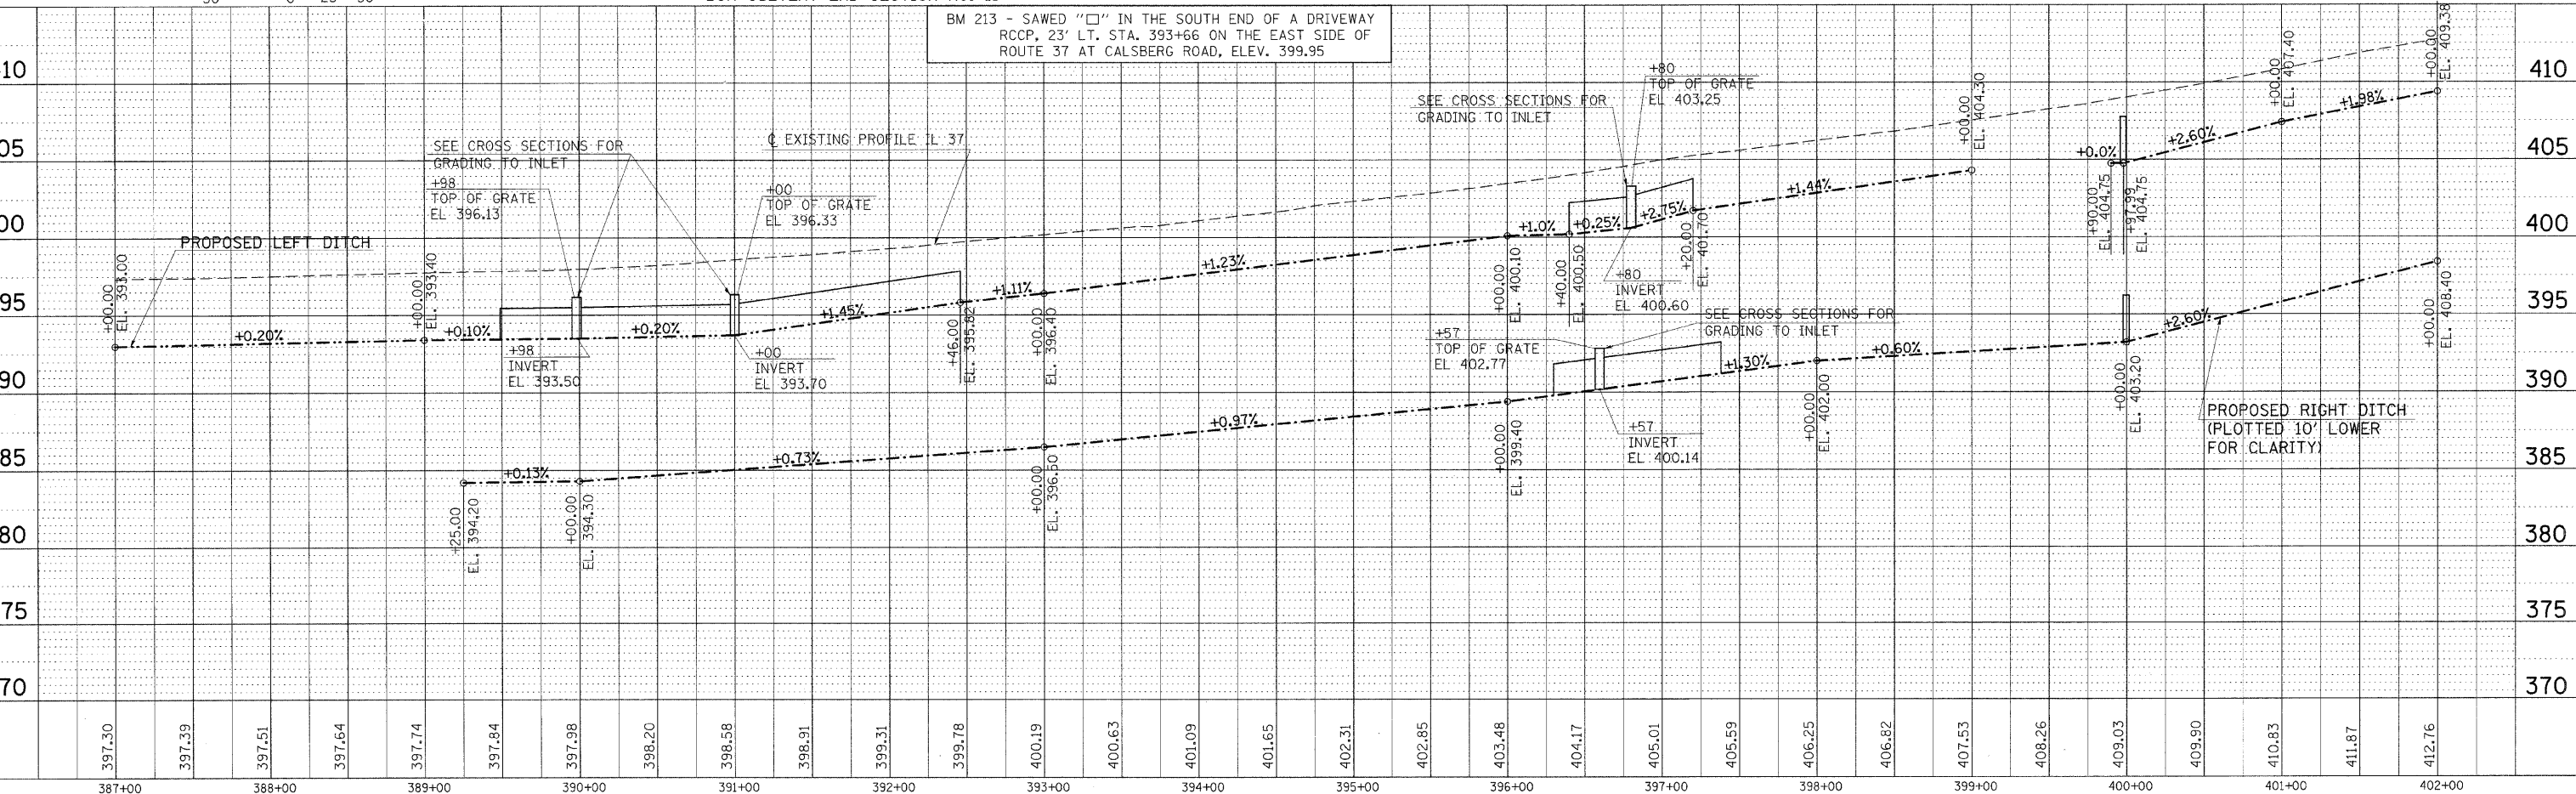


F.A. RTE.	SECTION	COUNTY	TOTAL SHEETS	SHEET NO.
*	**	***	304	54

STA.	TO STA.
FED. ROAD DIST. NO.	ILLINOIS FED. AID PROJECT

\* FAU 9481, FAS 2887 (IL 37)  
 \*\* (12,12X)RS-3(12B-1,12B1-1)  
 \*\*\* FRANKLIN AND WILLIAMSON

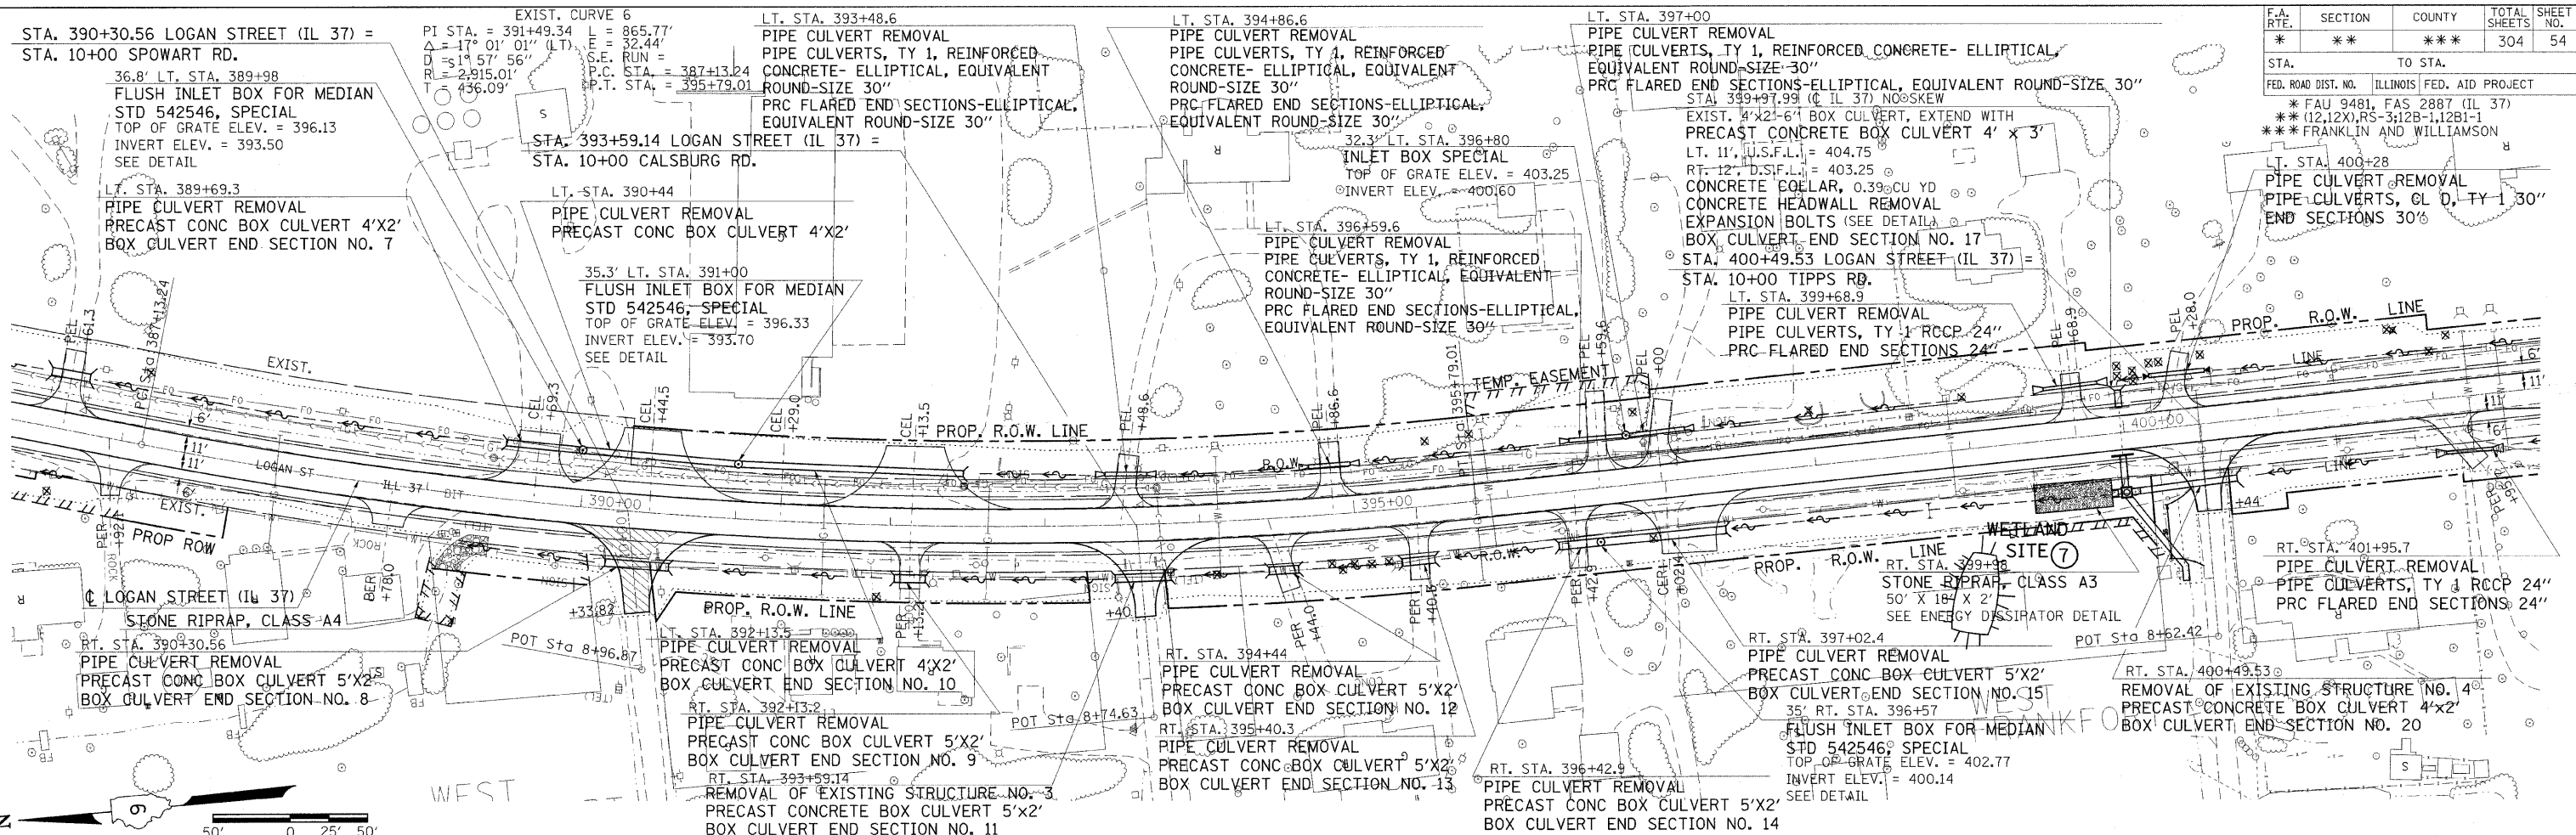

PLAN-PROFILE STA. 387+00 TO STA. 402+00

PLAN	DATE

PLOT DATE = 2/18/2010  
 FILE NAME = c:\pwworkspace\pwworkspace\98823.dwg  
 PLOT SCALE = 50.0000 / IN.  
 USER NAME = headen