
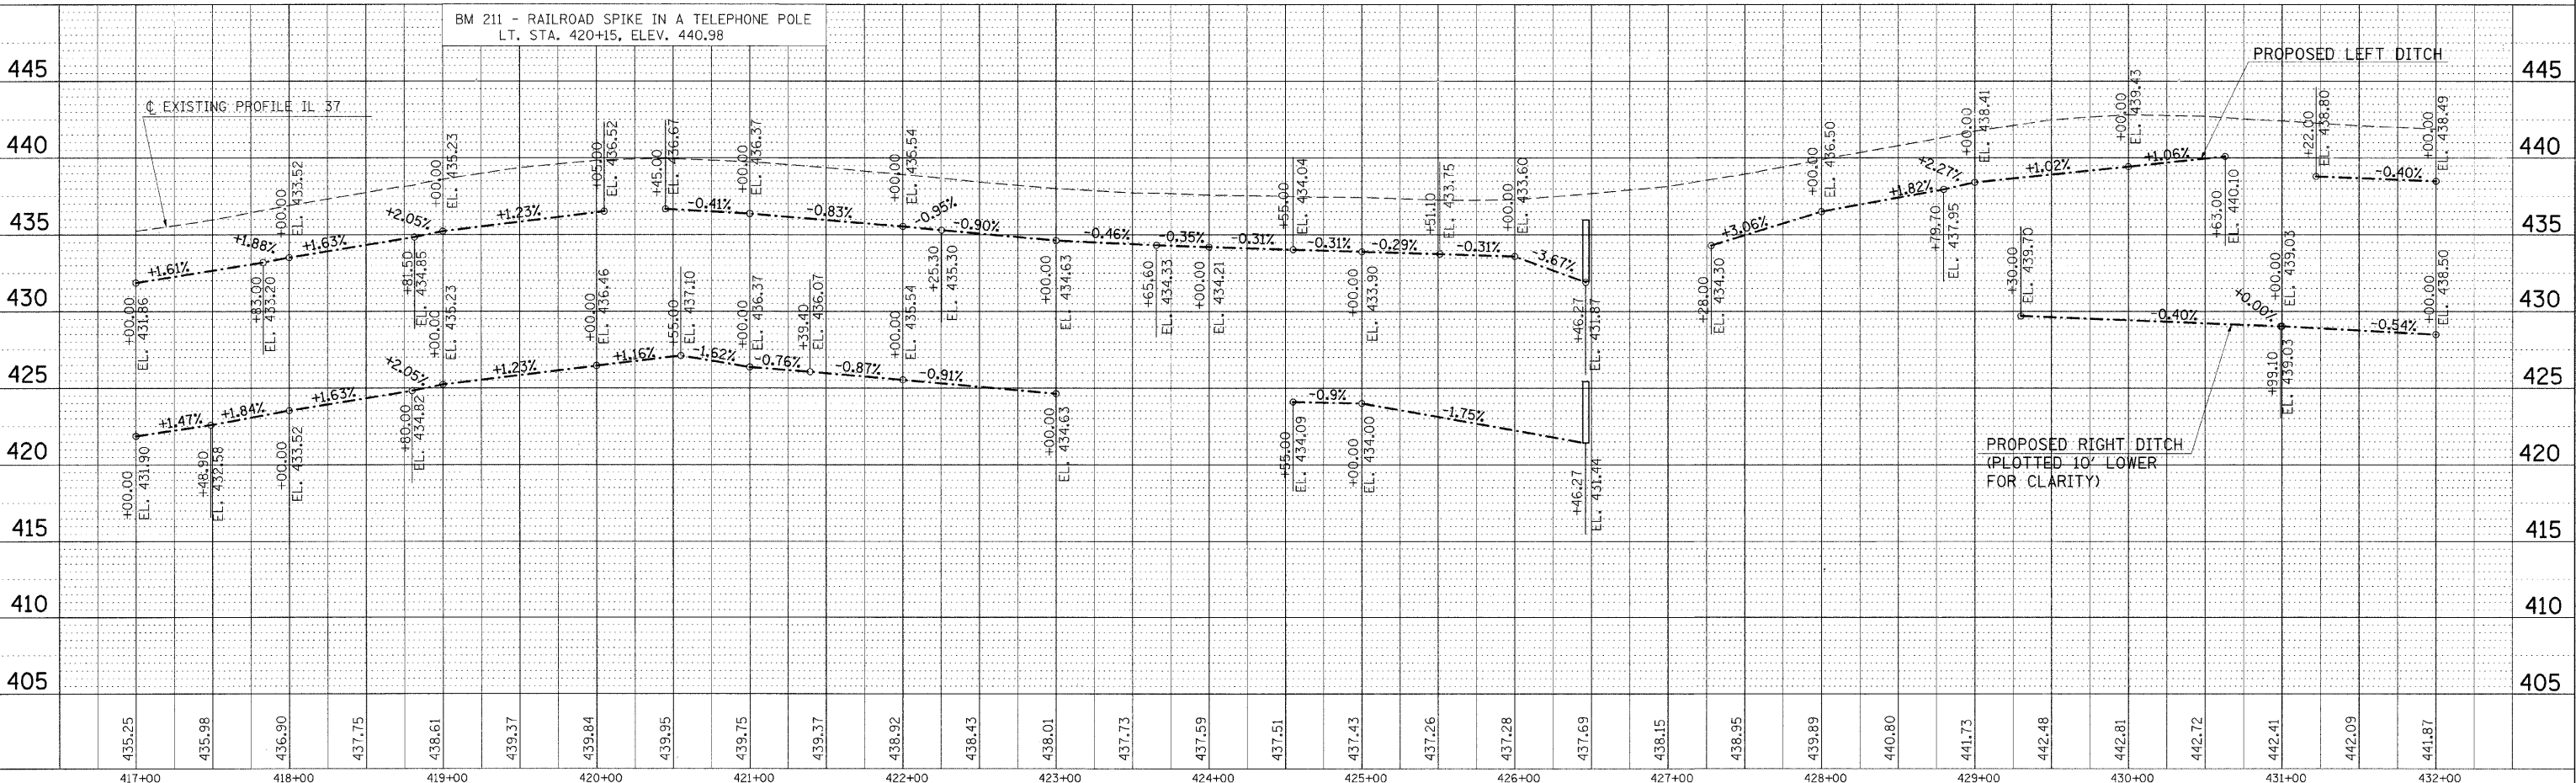


F.A. RTE.	SECTION	COUNTY	TOTAL SHEETS	SHEET NO.
*	**	***	304	56

STA.	TO STA.
FED. ROAD DIST. NO.	ILLINOIS FED. AID PROJECT
* FAU 9481, FAS 2887 (IL 37)	
** (12,12X)RS-312B-1,12B1-1	
*** FRANKLIN AND WILLIAMSON	

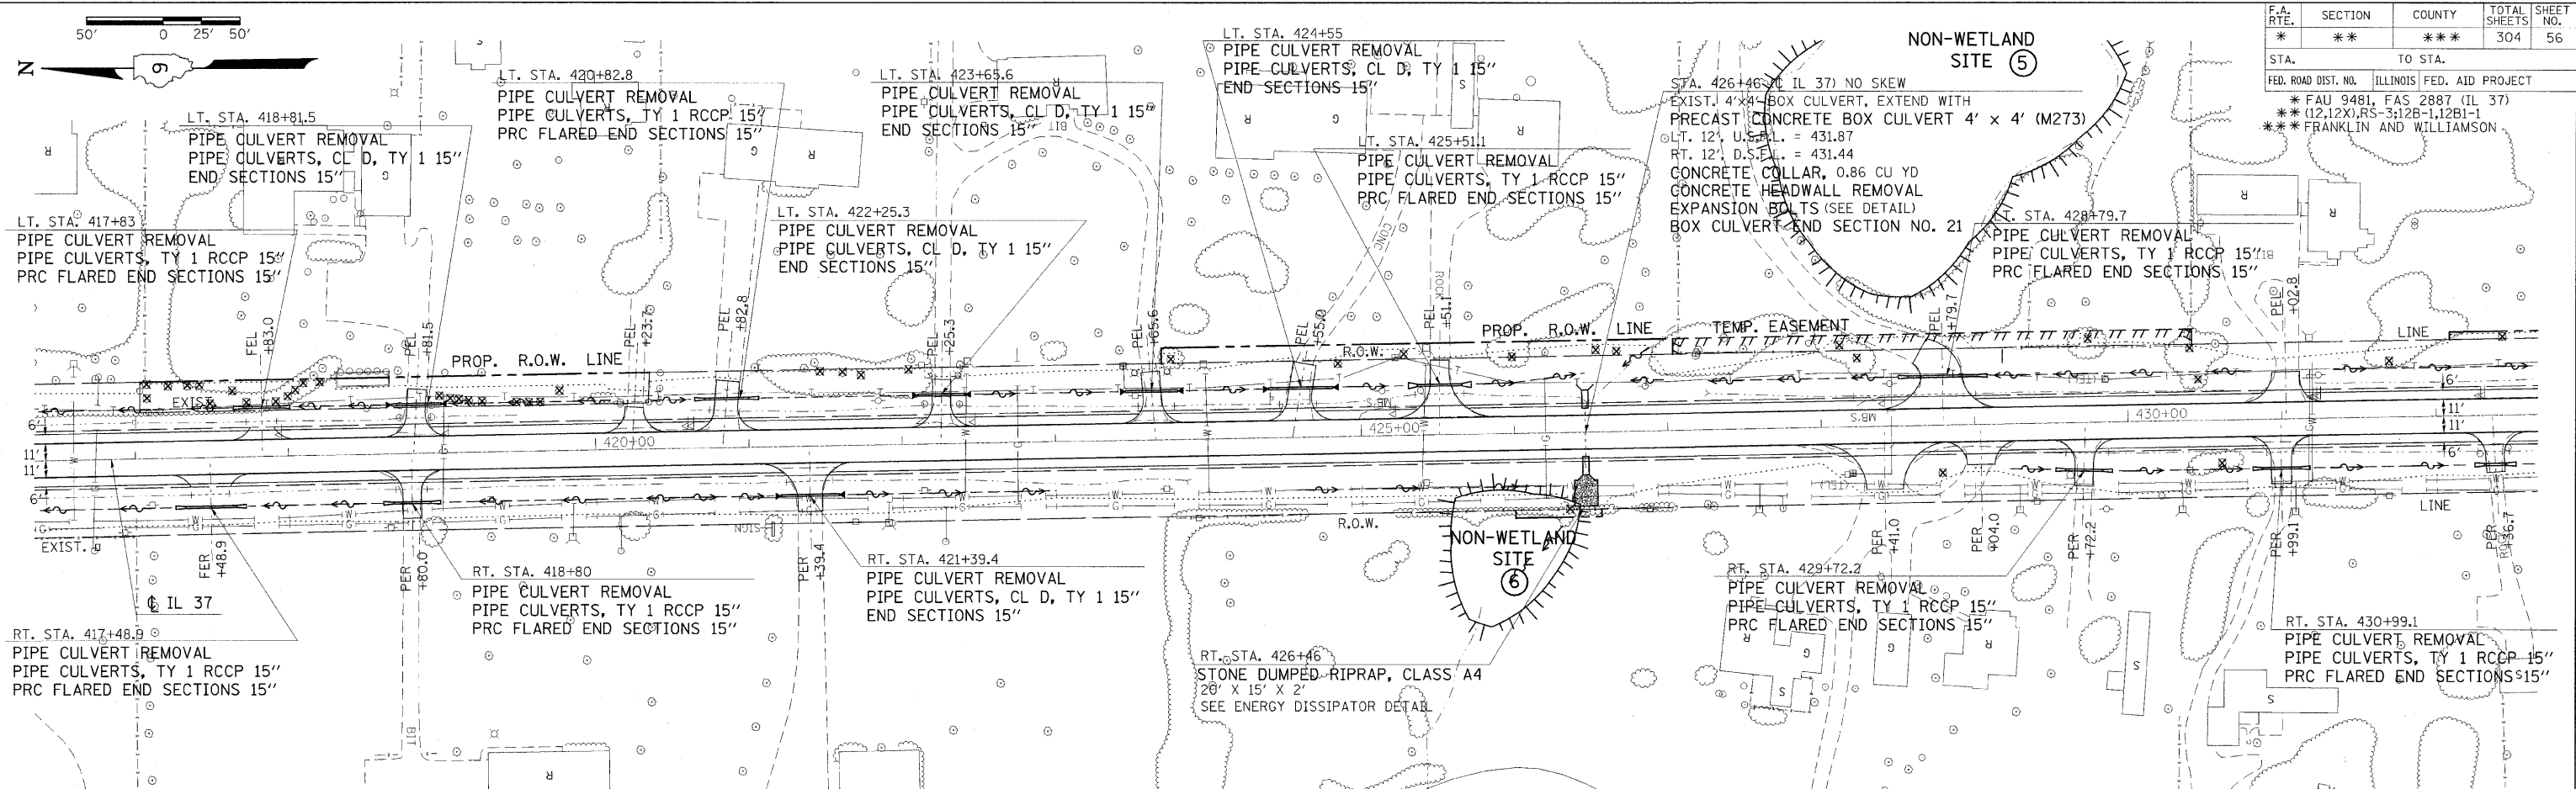

PLAN-PROFILE STA. 417+00 TO STA. 432+00

PLAN	DATE
BY	
CHECKED	
DATE	
NO.	

PLOT DATE = 2/02/2018
 FILE NAME = c:\p1\work\98823\plan\98823p1.dgn
 37root PLOT SCALE = 500.0000 / IN.
 371p1 USER NAME = headen