
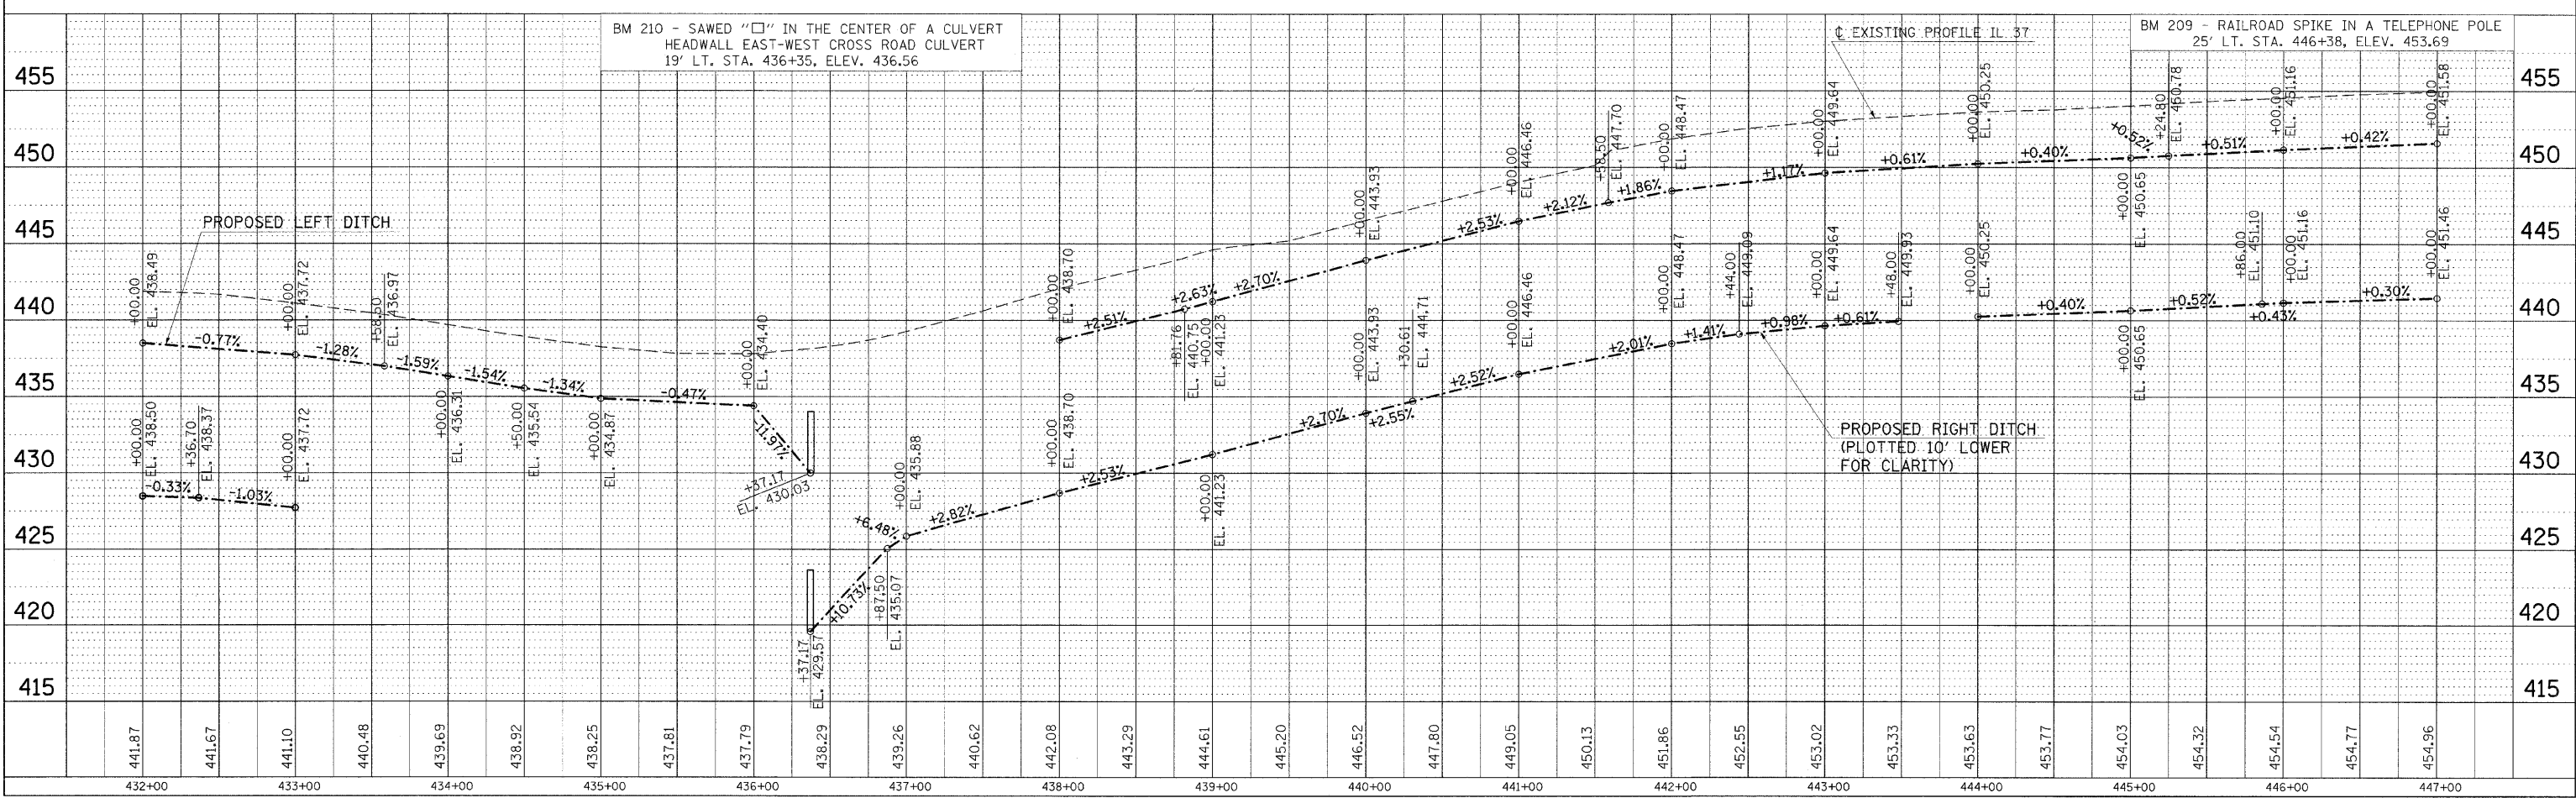


F.A. RTE.	SECTION	COUNTY	TOTAL SHEETS	SHEET NO.
*	**	***	304	57

STA.	TO STA.
FED. ROAD DIST. NO.	ILLINOIS FED. AID PROJECT
* FAU 9481, FAS 2887 (IL 37)	
** (12,12X)RS-3:12B-1,12B1-1	
*** FRANKLIN AND WILLIAMSON	

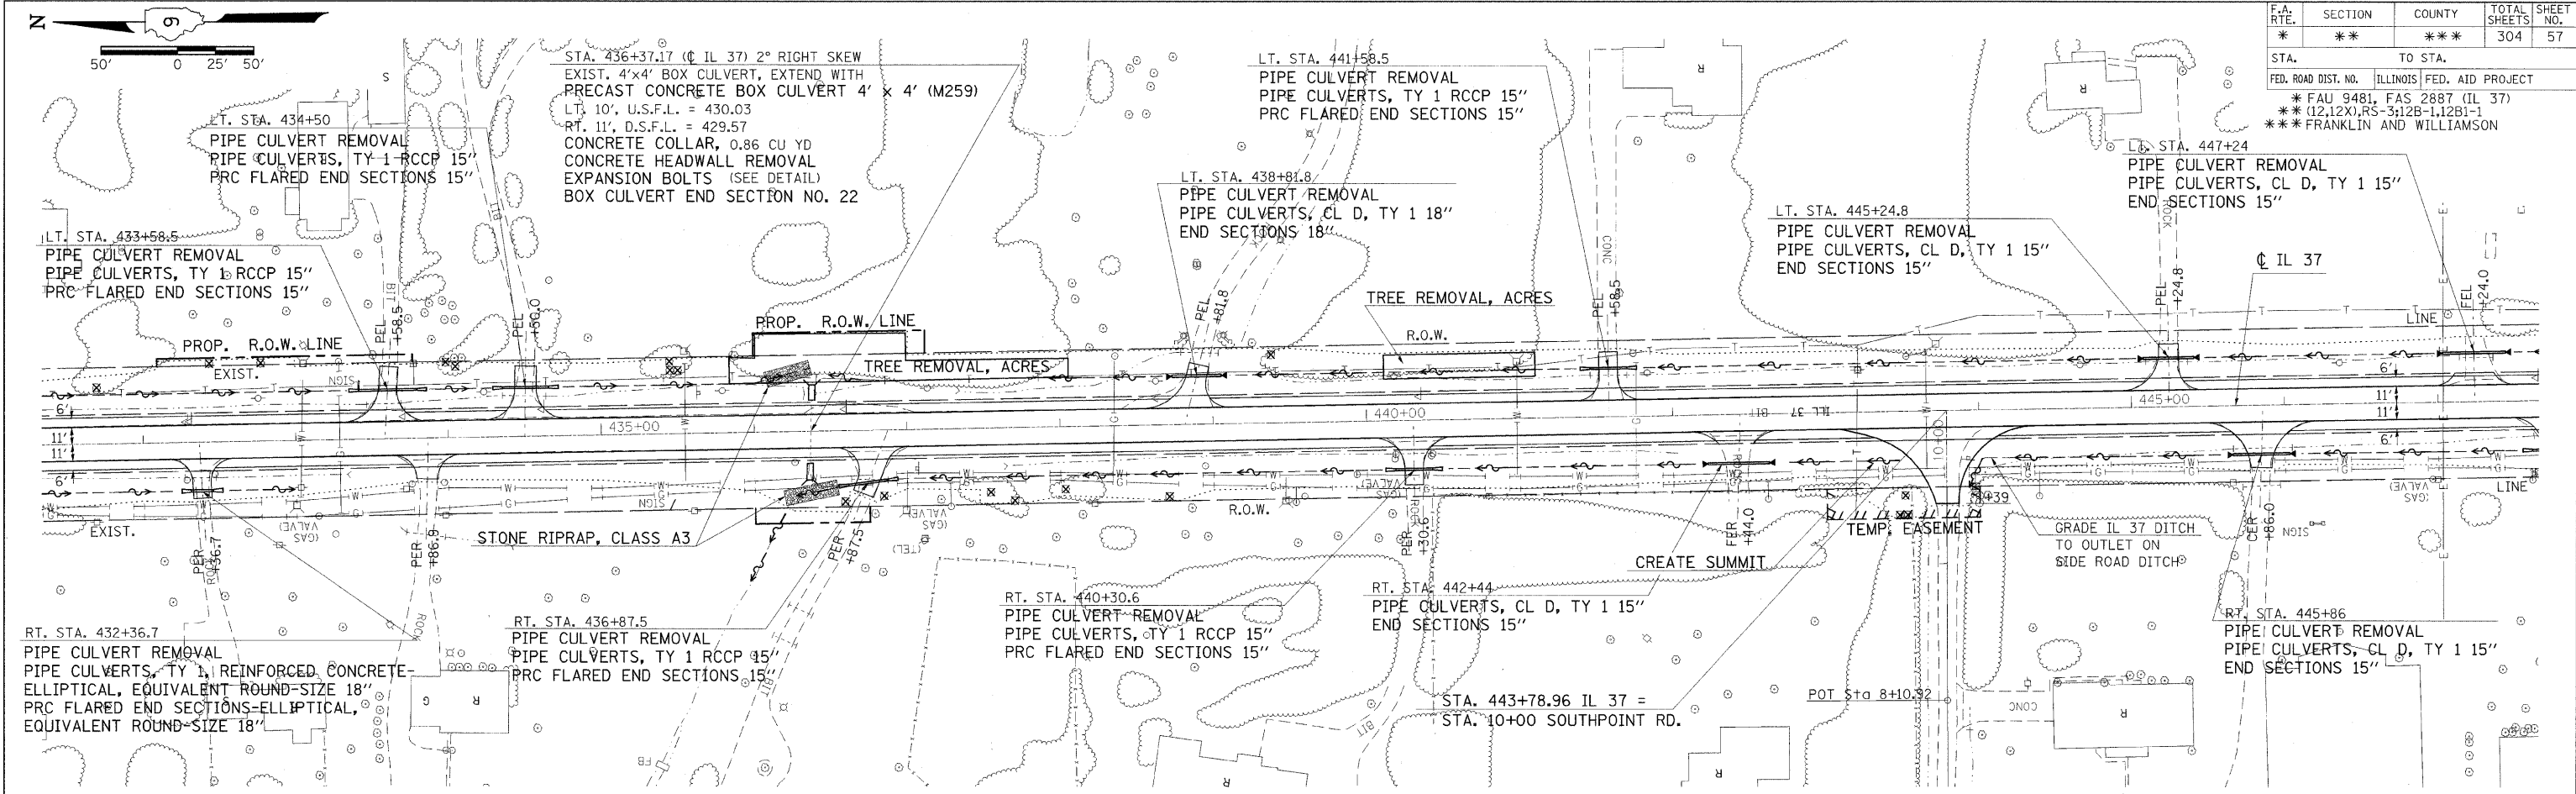

PLAN	DATE
SURVEYED	
ALIGNED	
CHECKED	
BY	
NO.	

PLOT DATE = 2/19/2010
 FILE NAME = c:\pva-work\pva\road\37\road\37.dgn
 PLOT SCALE = 1/8" = 1'-0"
 USER NAME = hudson

PLAN-PROFILE STA. 432+00 TO STA. 447+00