
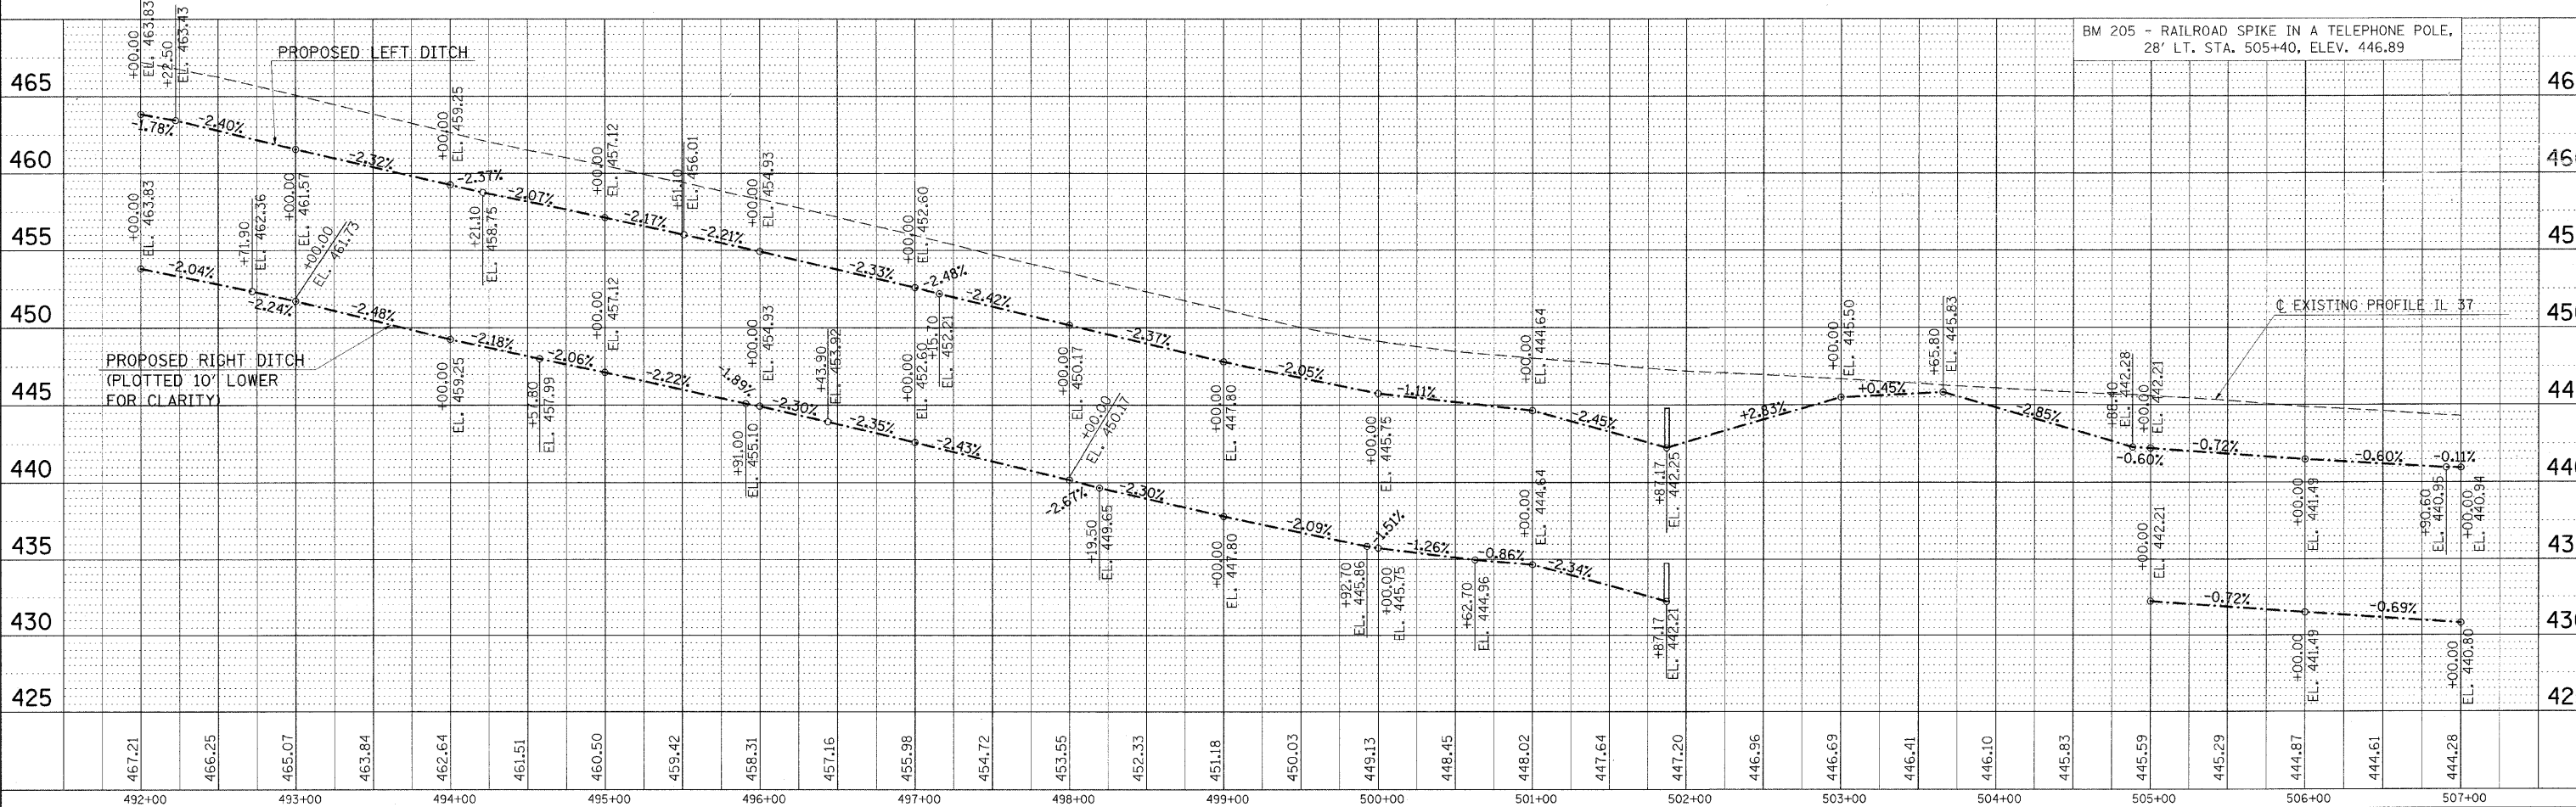
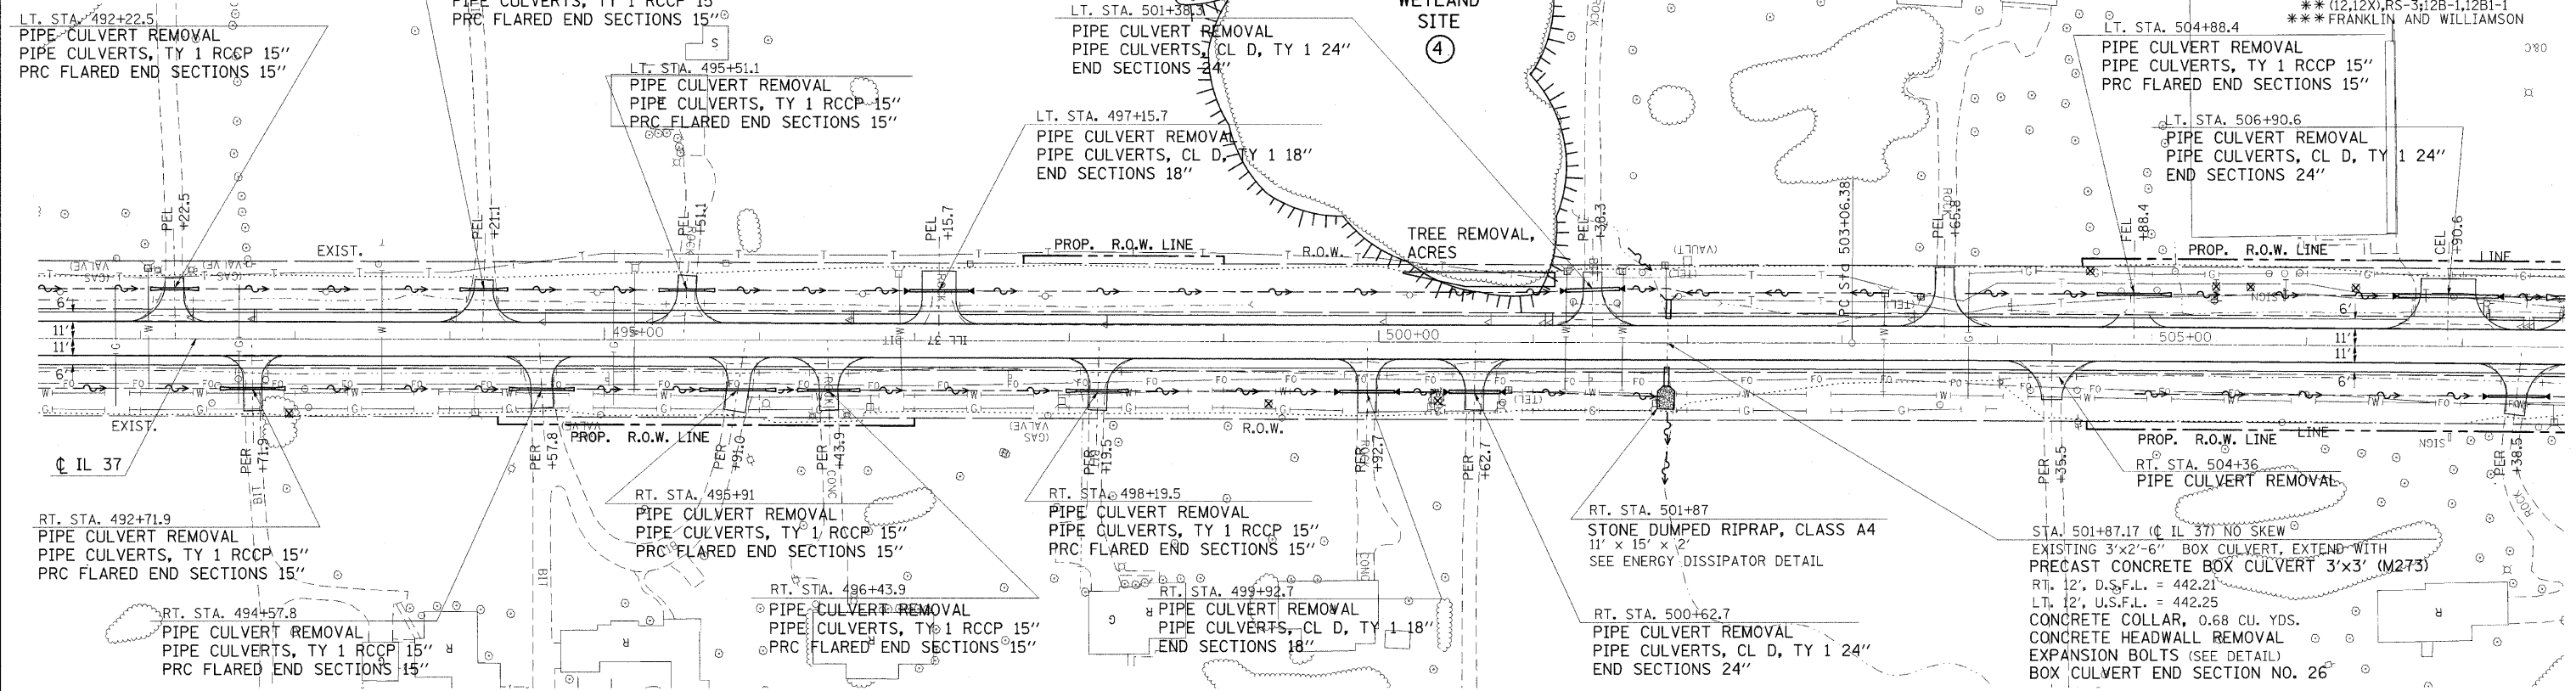


F.A. RTE.	SECTION	COUNTY	TOTAL SHEETS	SHEET NO.
*	**	***	304	61
STA.		TO STA.		
FED. ROAD DIST. NO.		ILLINOIS FED. AID PROJECT		
* FAU 9481, FAS 2887 (IL 37)				
** (12.12X), RS-3; 12B-1, 12B1-1				
*** FRANKLIN AND WILLIAMSON				

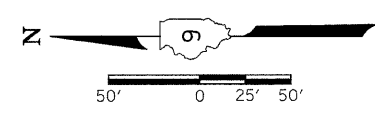

PLAN	DATE
BY	
DATE	
BY	
DATE	
BY	
DATE	
BY	
DATE	
BY	
DATE	

PLOT DATE = 2/18/2018
 FILE NAME = s:\p\work\PM\DOT\VENUC\m43650\d984023-2.dgn
 371012
 371012 USER NAME = hudson

PLAN-PROFILE STA. 492+00 TO STA. 507+00