

F.A. RTE.	SECTION	COUNTY	TOTAL SHEETS	SHEET NO.
*	**	***	304	65



STA.	TO STA.
FED. ROAD DIST. NO.	ILLINOIS FED. AID PROJECT
* FAU 9481, FAS 2887 (IL 37)	
** (12,12X)RS-3(12B-1,12B1-1	
*** FRANKLIN AND WILLIAMSON	



- NOTES:
- FOR PLAN PROFILE OF THE TEMPORARY DETOUR #2, SEE STAGE 1 PLAN SHEET.
 - FOR PLAN OF IL 37 PAVEMENT REMOVAL, SEE DETOUR RD #2, STAGE 2 PLAN SHEET.
 - FOR PLAN OF TEMPORARY DETOUR #2 PAVEMENT REMOVAL SEE DETOUR RD #2, STAGE 3 PLAN SHEET.

DATE	BY

NO.	DESCRIPTION
1	PLAN
2	PROF
3	CONTRACT

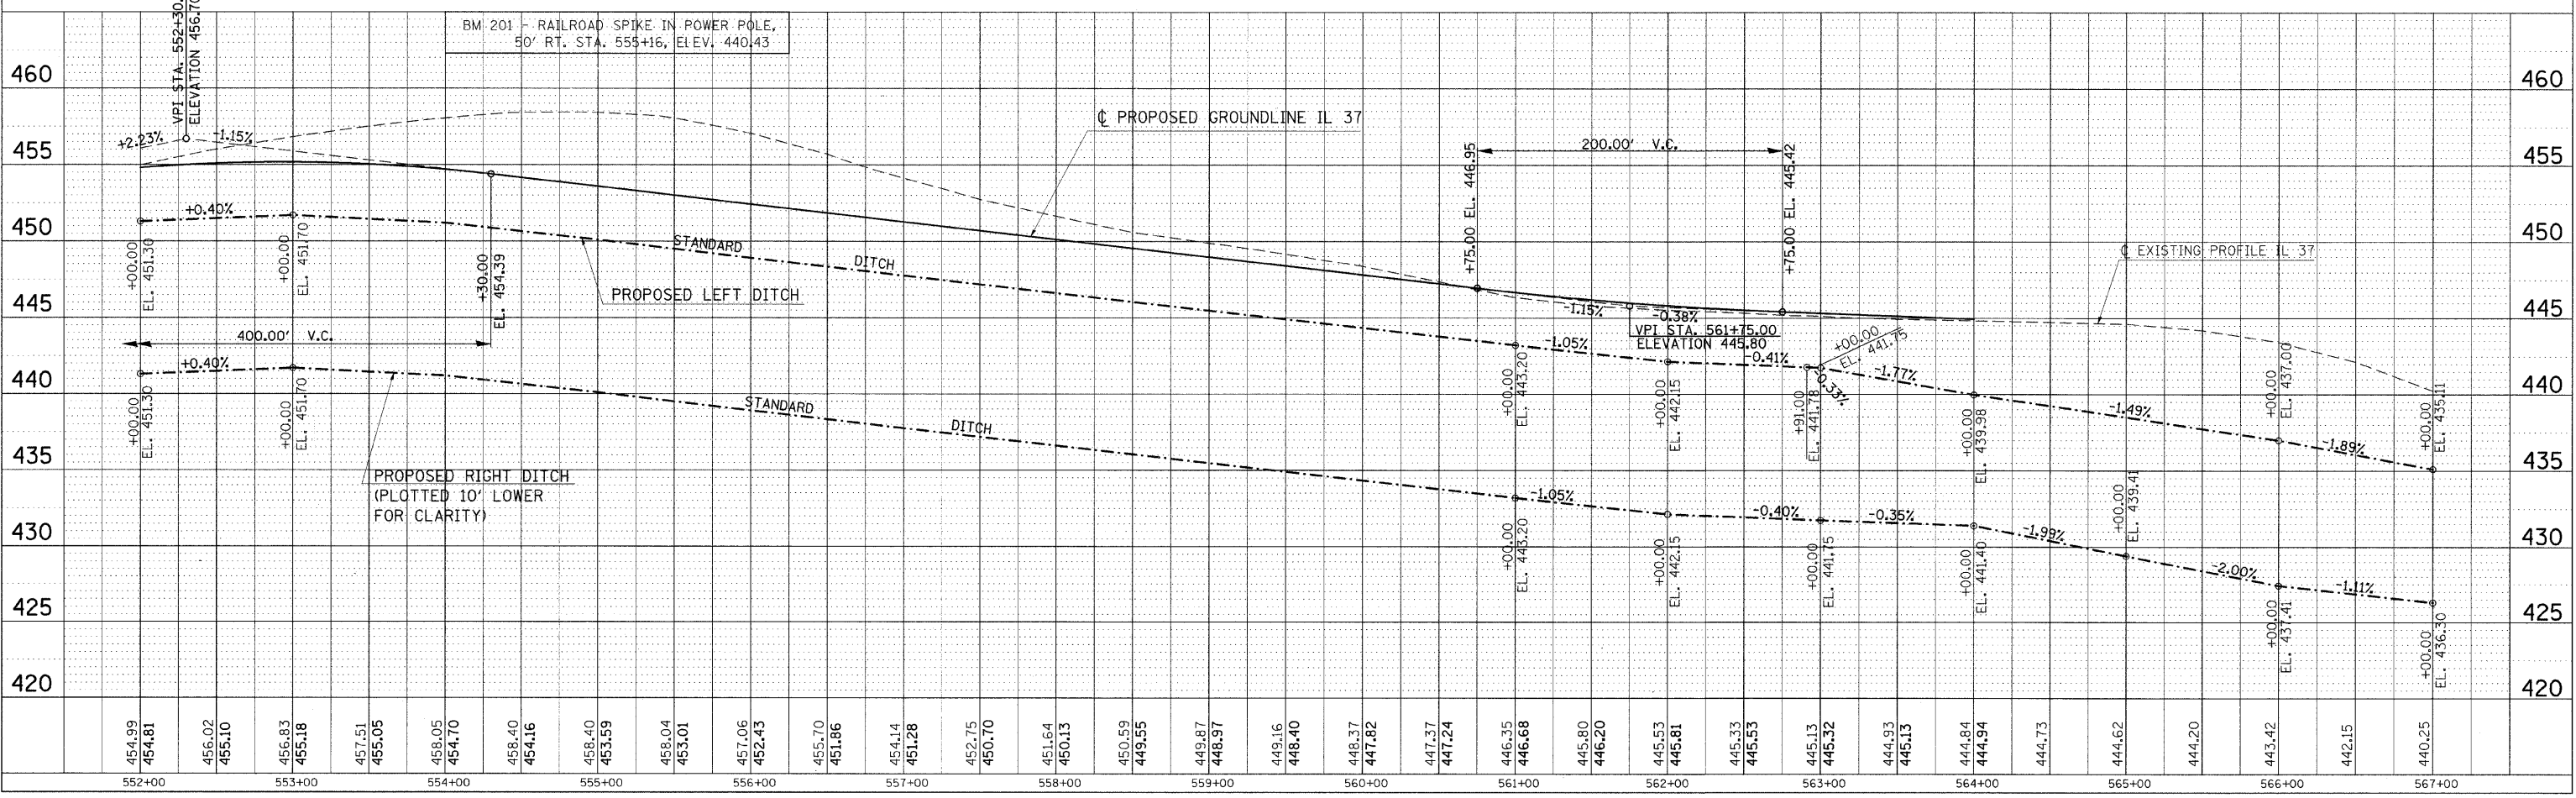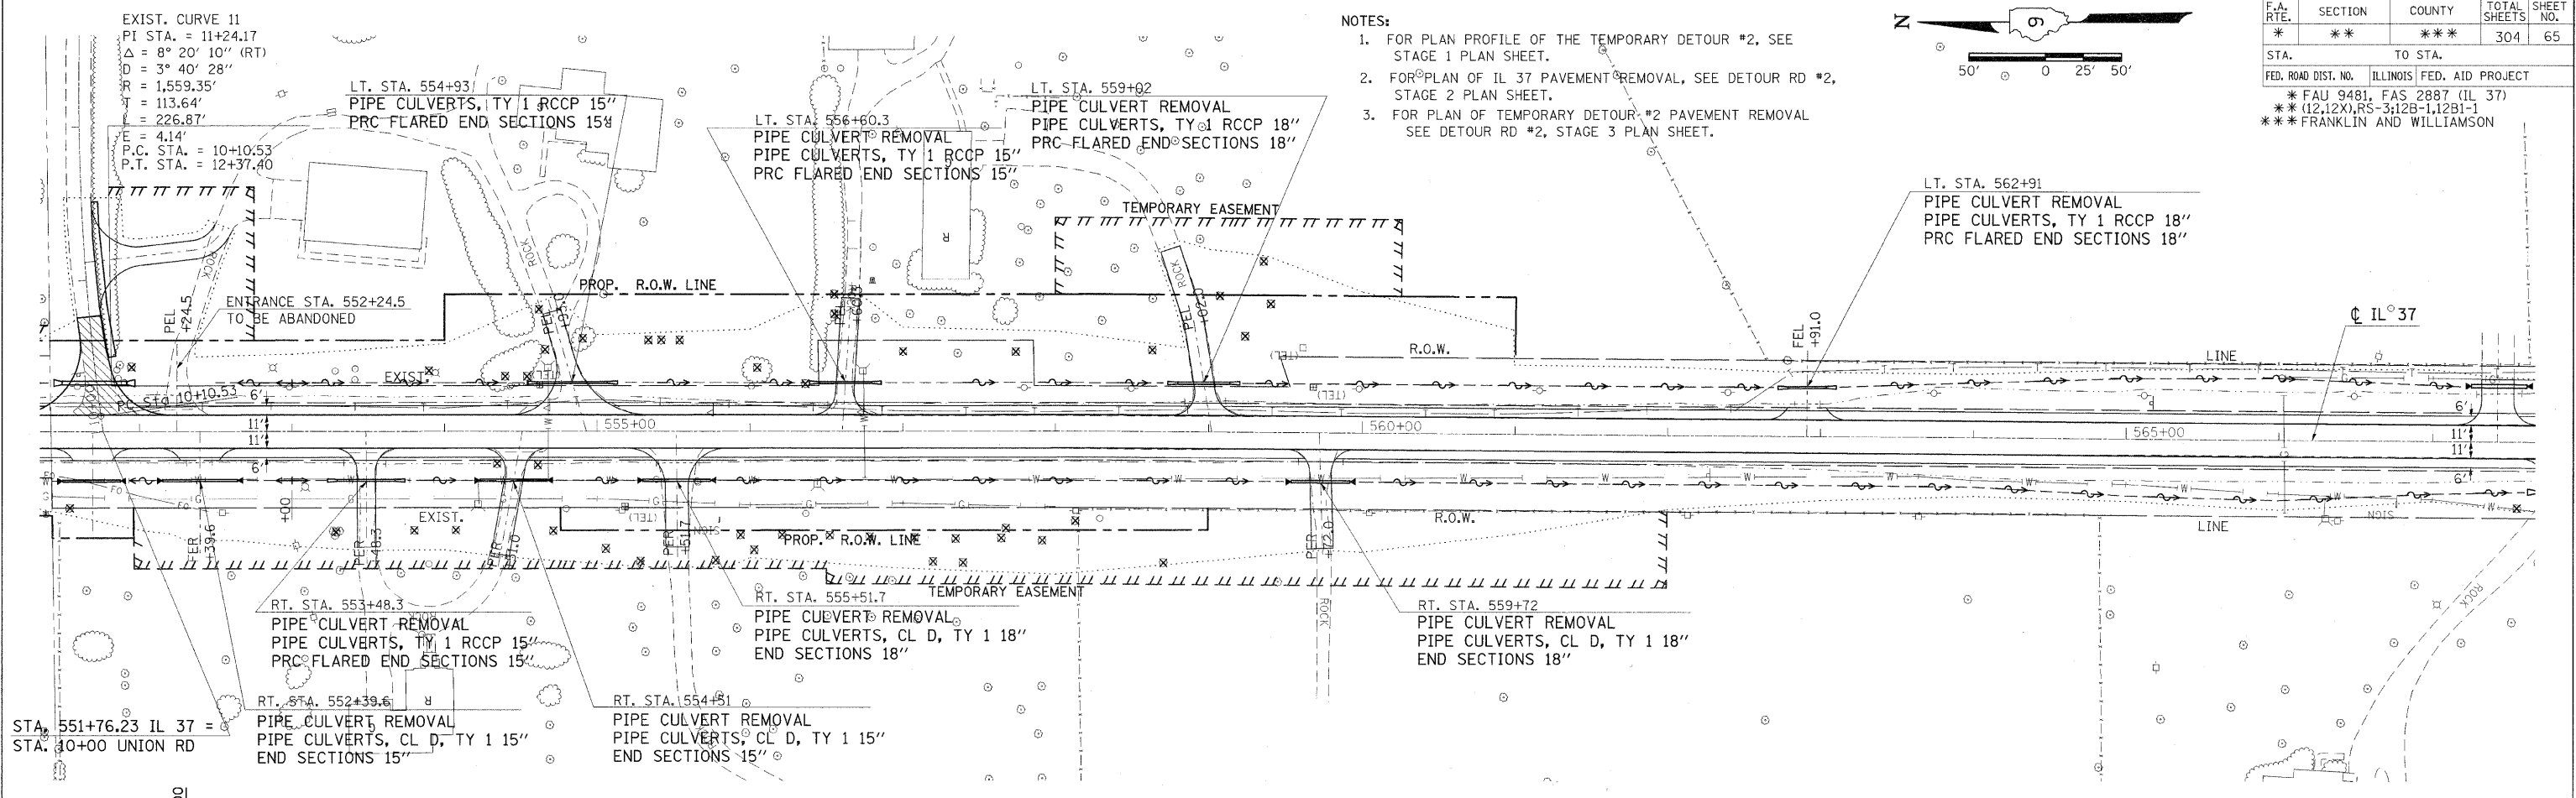

PLOT DATE = 12/7/2009
 FILE NAME = c:\pwwork\p\m\DOT\HEADON\dm43850\j984803p2.dgn
 USER = j984803
 USER NAME = j984803