



F.A. RTE.	SECTION	COUNTY	TOTAL SHEETS	SHEET NO.
*	**	***	304	79

FED. ROAD DIST. NO.	ILLINOIS	FED. AID PROJECT
		* FAU 9481, FAS 2887 (IL 37)
		** (12,12X), RS-3; 12B-1, 12B1-1
		*** FRANKLIN AND WILLIAMSON

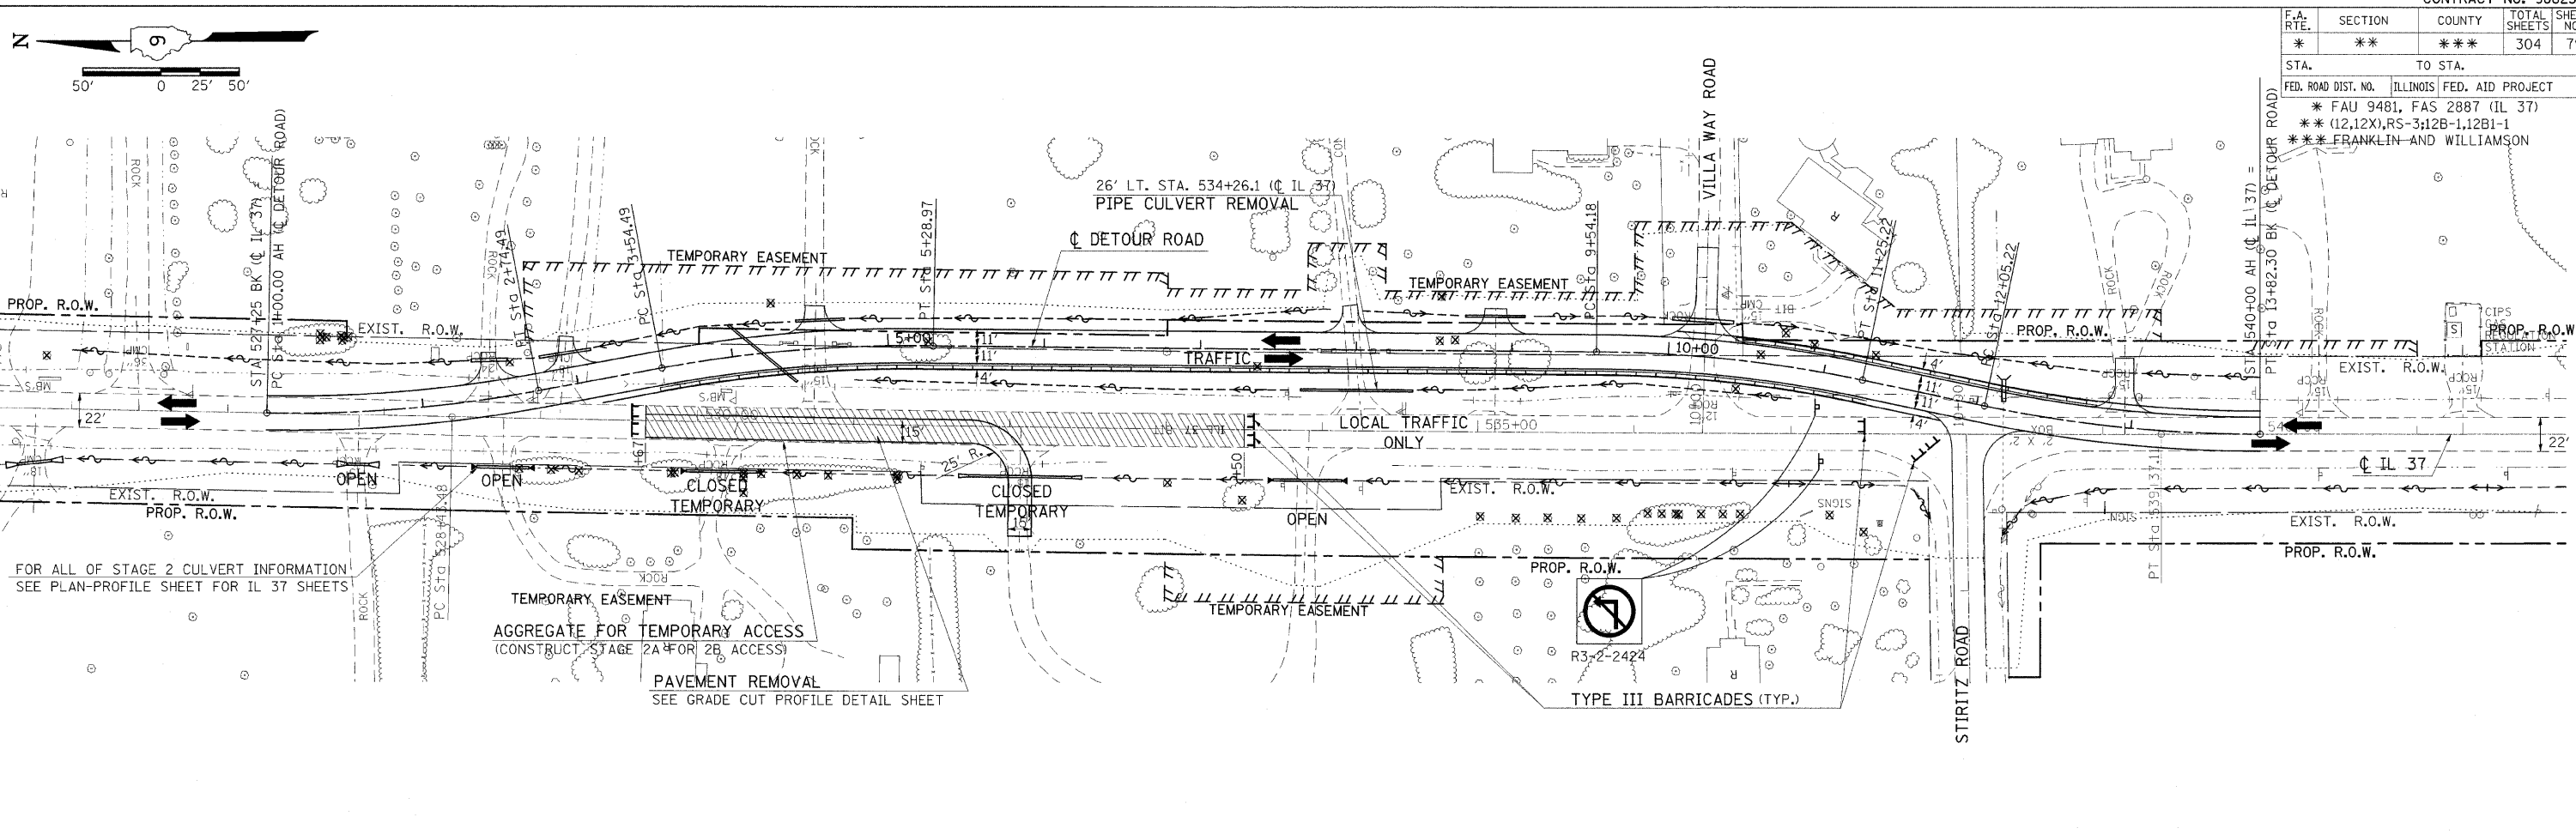

PLAN	REVISIONS	DATE

PROFILE	REVISIONS	DATE

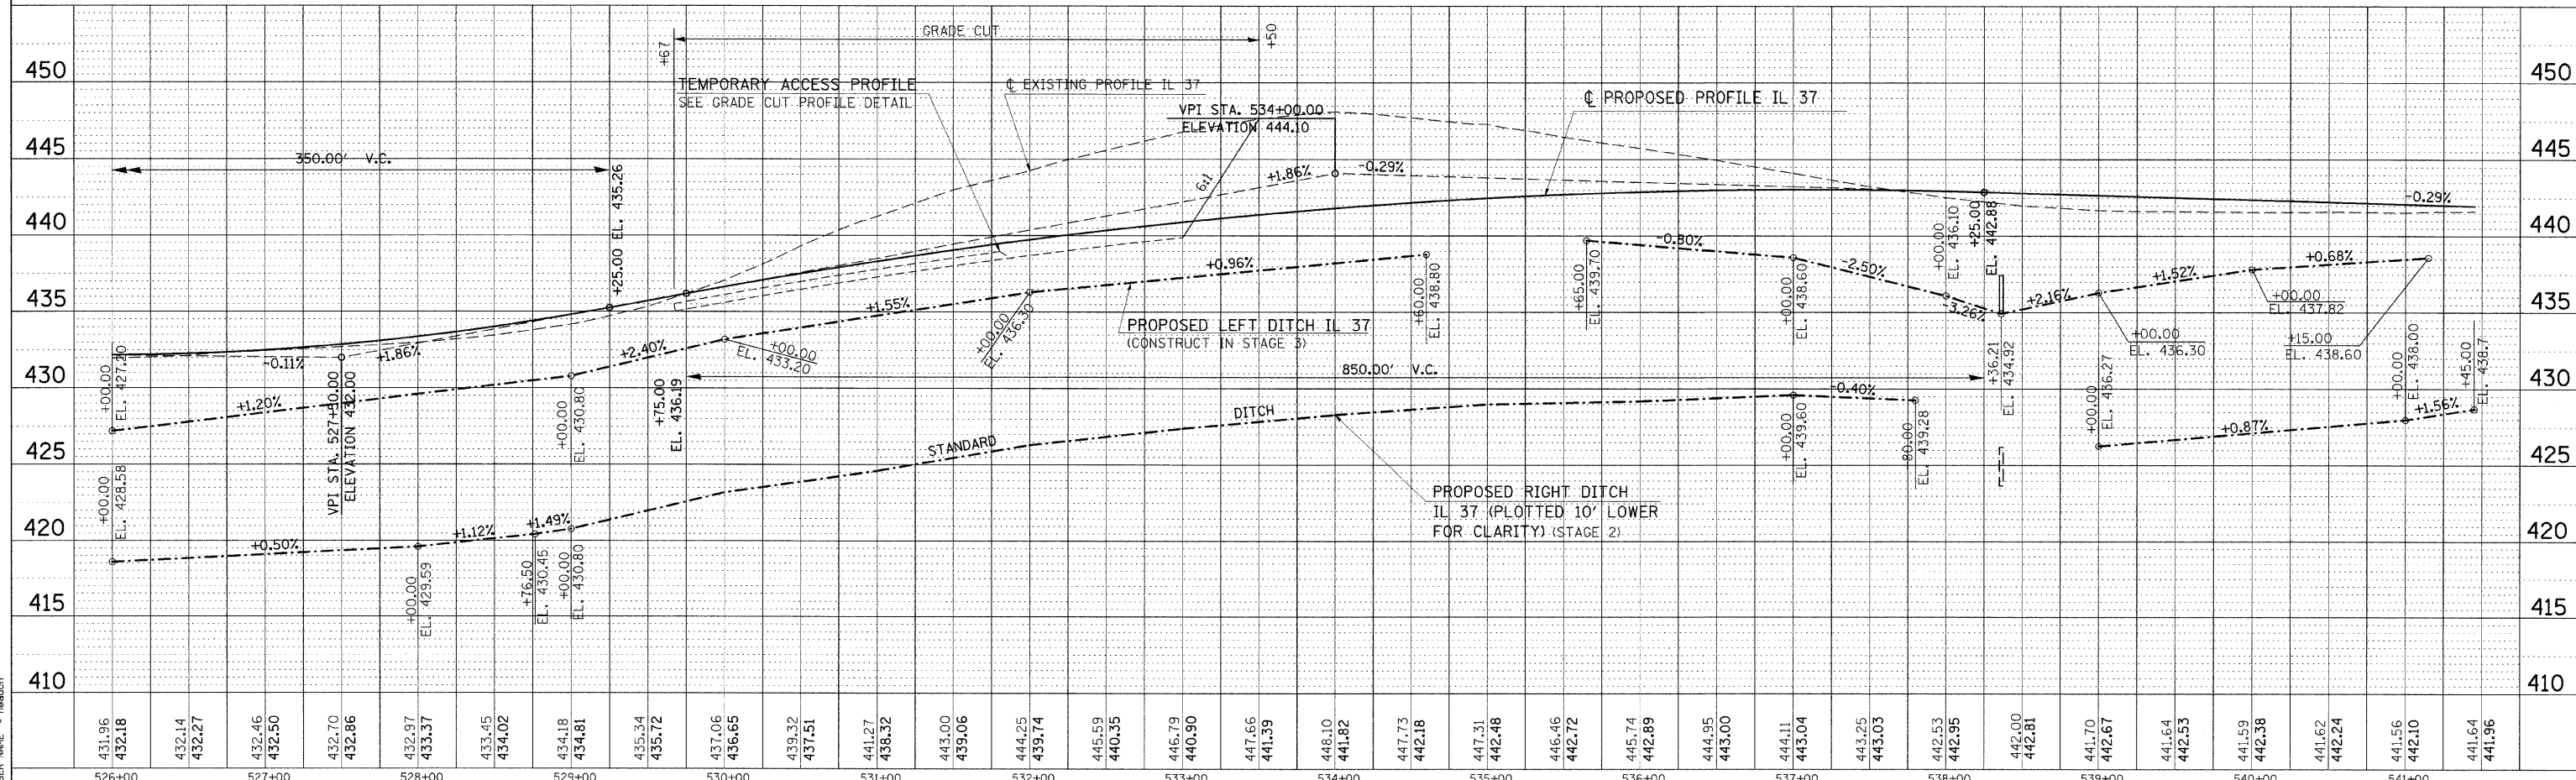

STA 526+00 TO STA 540+00 (IL 37) FOR DETOUR ROAD NO. 1 - STAGE 2A

PLOT DATE = 2/11/2010  
 PLOT SCALE = 50:2000 / IN.  
 USER NAME = headon