


F.A. RTE.	SECTION	COUNTY	TOTAL SHEETS	SHEET NO.
*	**	***	304	84


STA. TO STA.  
 FED. ROAD DIST. NO. ILLINOIS FED. AID PROJECT  
 \* FAU 9481, FAS 2887 (IL 37)  
 \*\* (12,12X),RS-3;12B-1,12B1-1  
 \*\*\* FRANKLIN AND WILLIAMSON

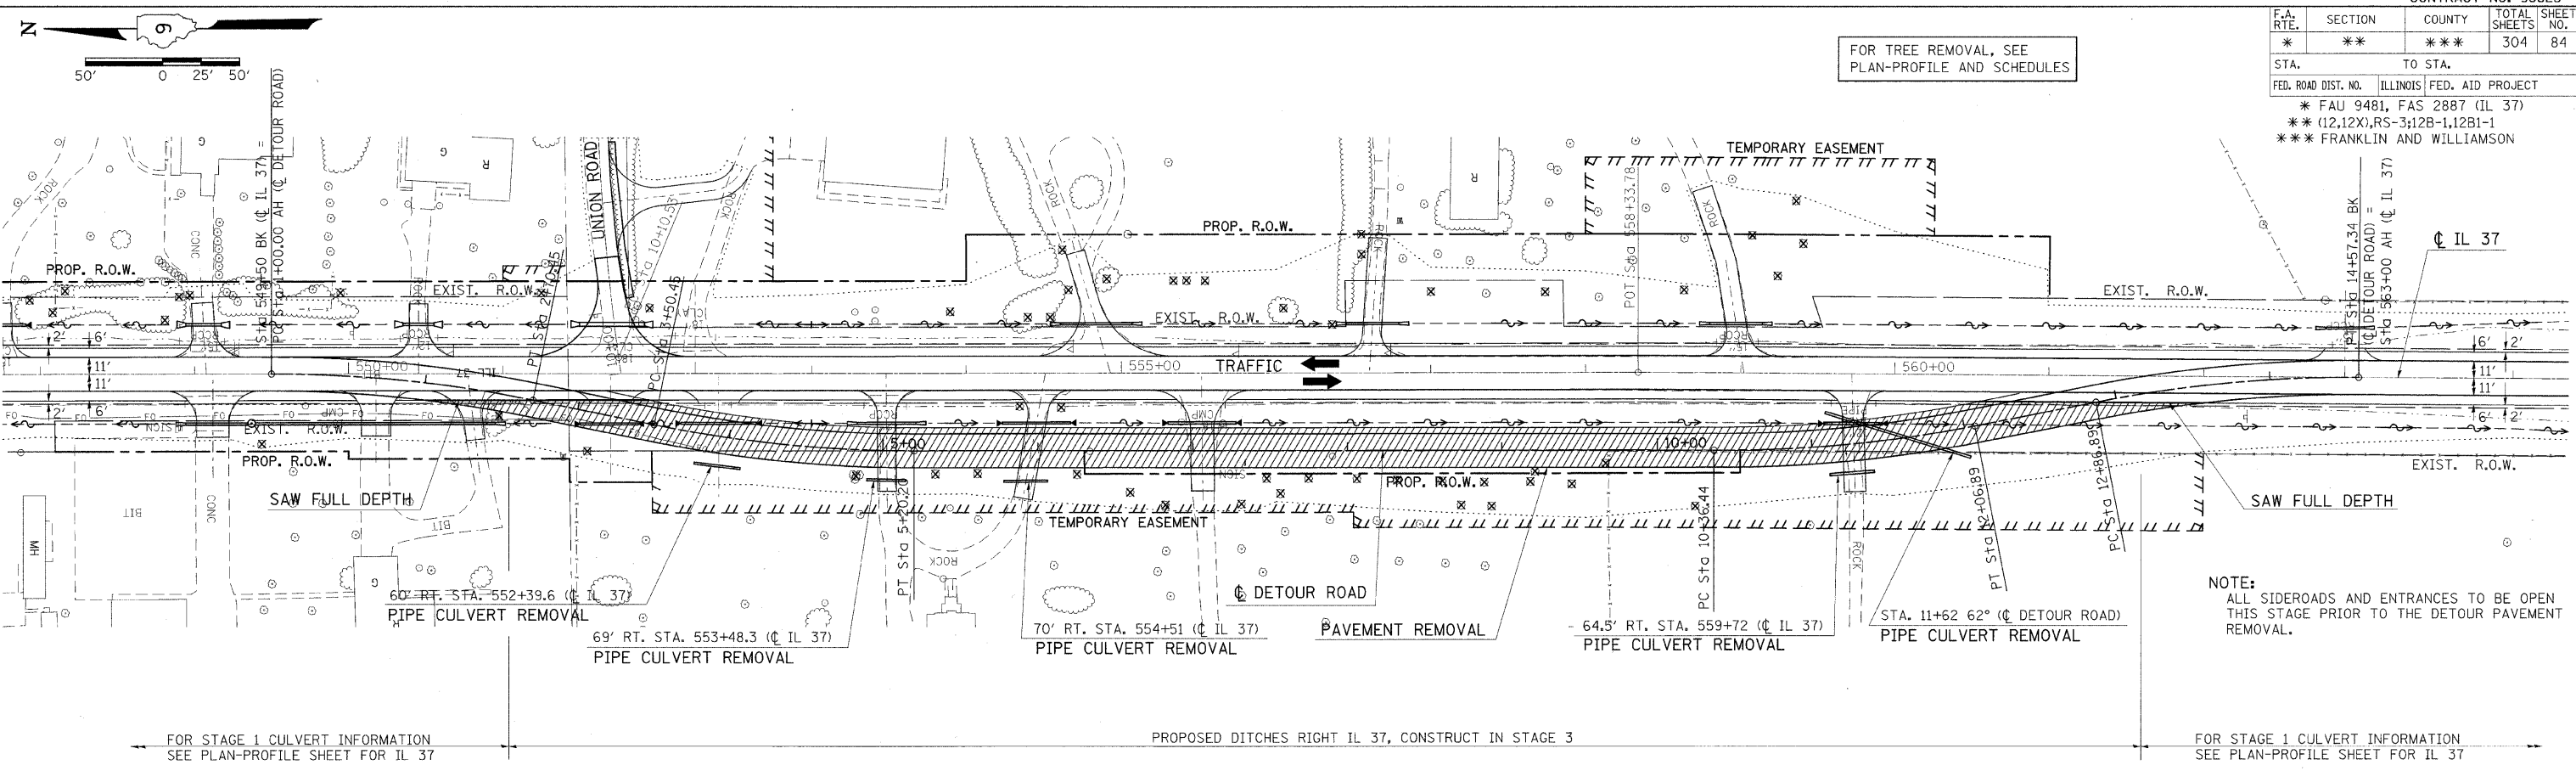

DATE		
BY		
REVISIONS		
NO. 1	DATE	DESCRIPTION
1		

DATE		
BY		
REVISIONS		
NO. 1	DATE	DESCRIPTION
1		

PLOT DATE = 3/25/2010  
 PLOT SCALE = 50:1  
 USER NAME = hudson

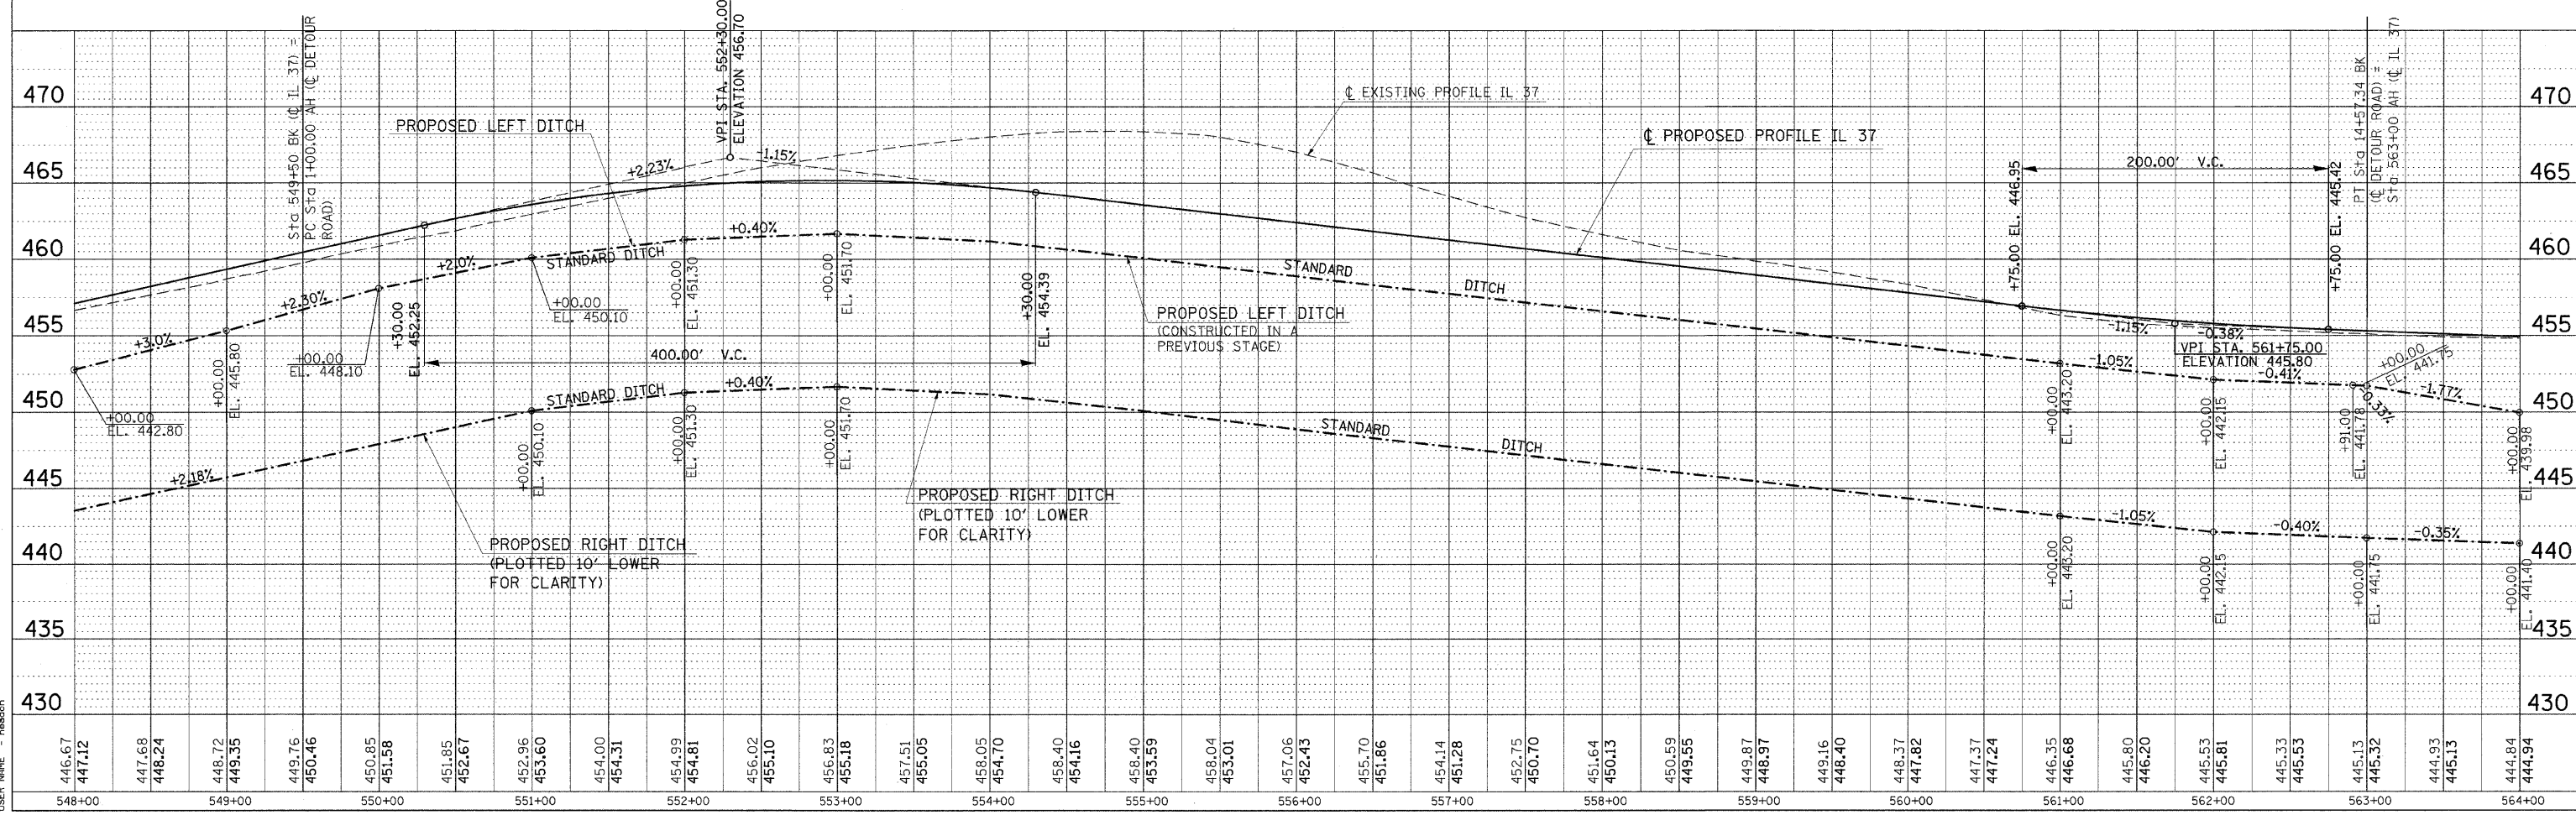

STA 548+00 TO STA 564+00 (IL 37) FOR DETOUR ROAD NO. 2 - STAGE 3