
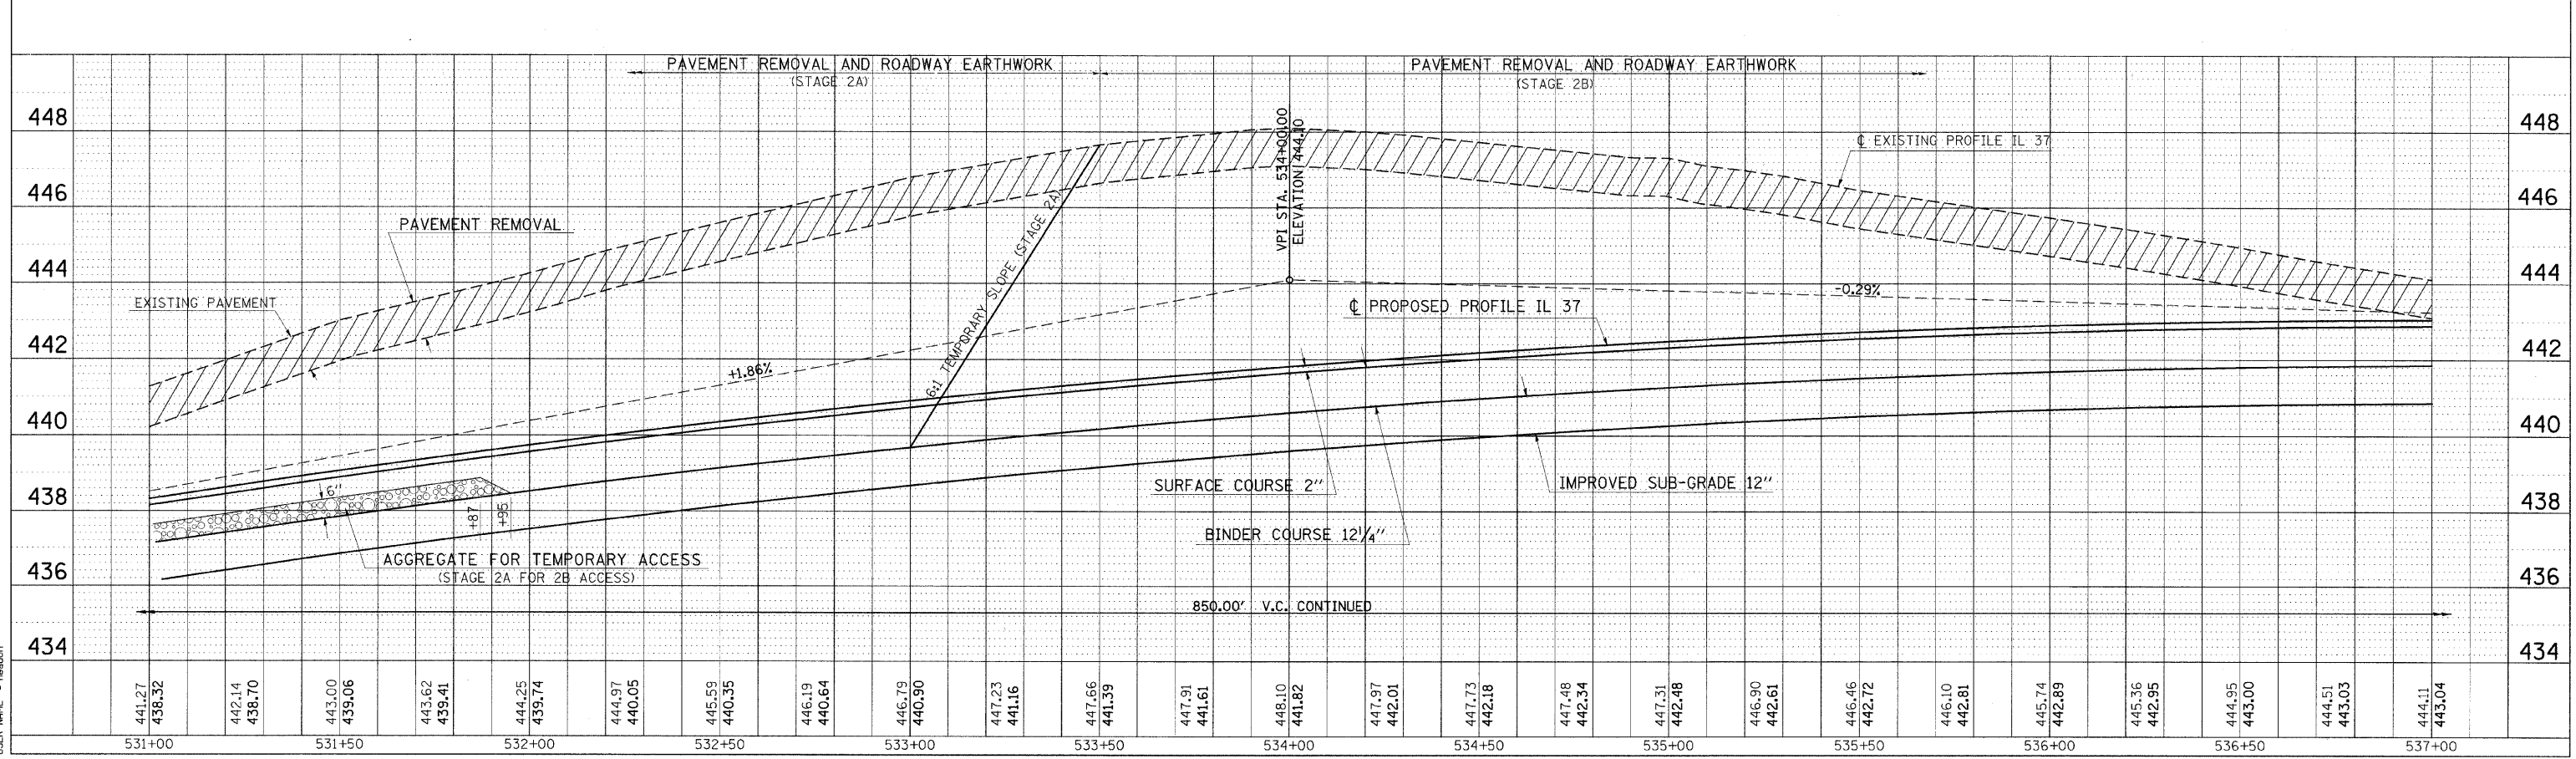


* FAU 9481, FAS 2887 (IL 37)
 ** (12,12X),RS-3;12B-1,12B1-1
 *** FRANKLIN AND WILLIAMSON

F.A. RTE.	SECTION	COUNTY	TOTAL SHEETS	SHEET NO.
*	**	***	304	85
STA.		TO STA.		
FED. ROAD DIST. NO.		ILLINOIS FED. AID PROJECT		

NOTE:
 SEE TYPICAL SECTIONS FOR FULL PAY ITEMS

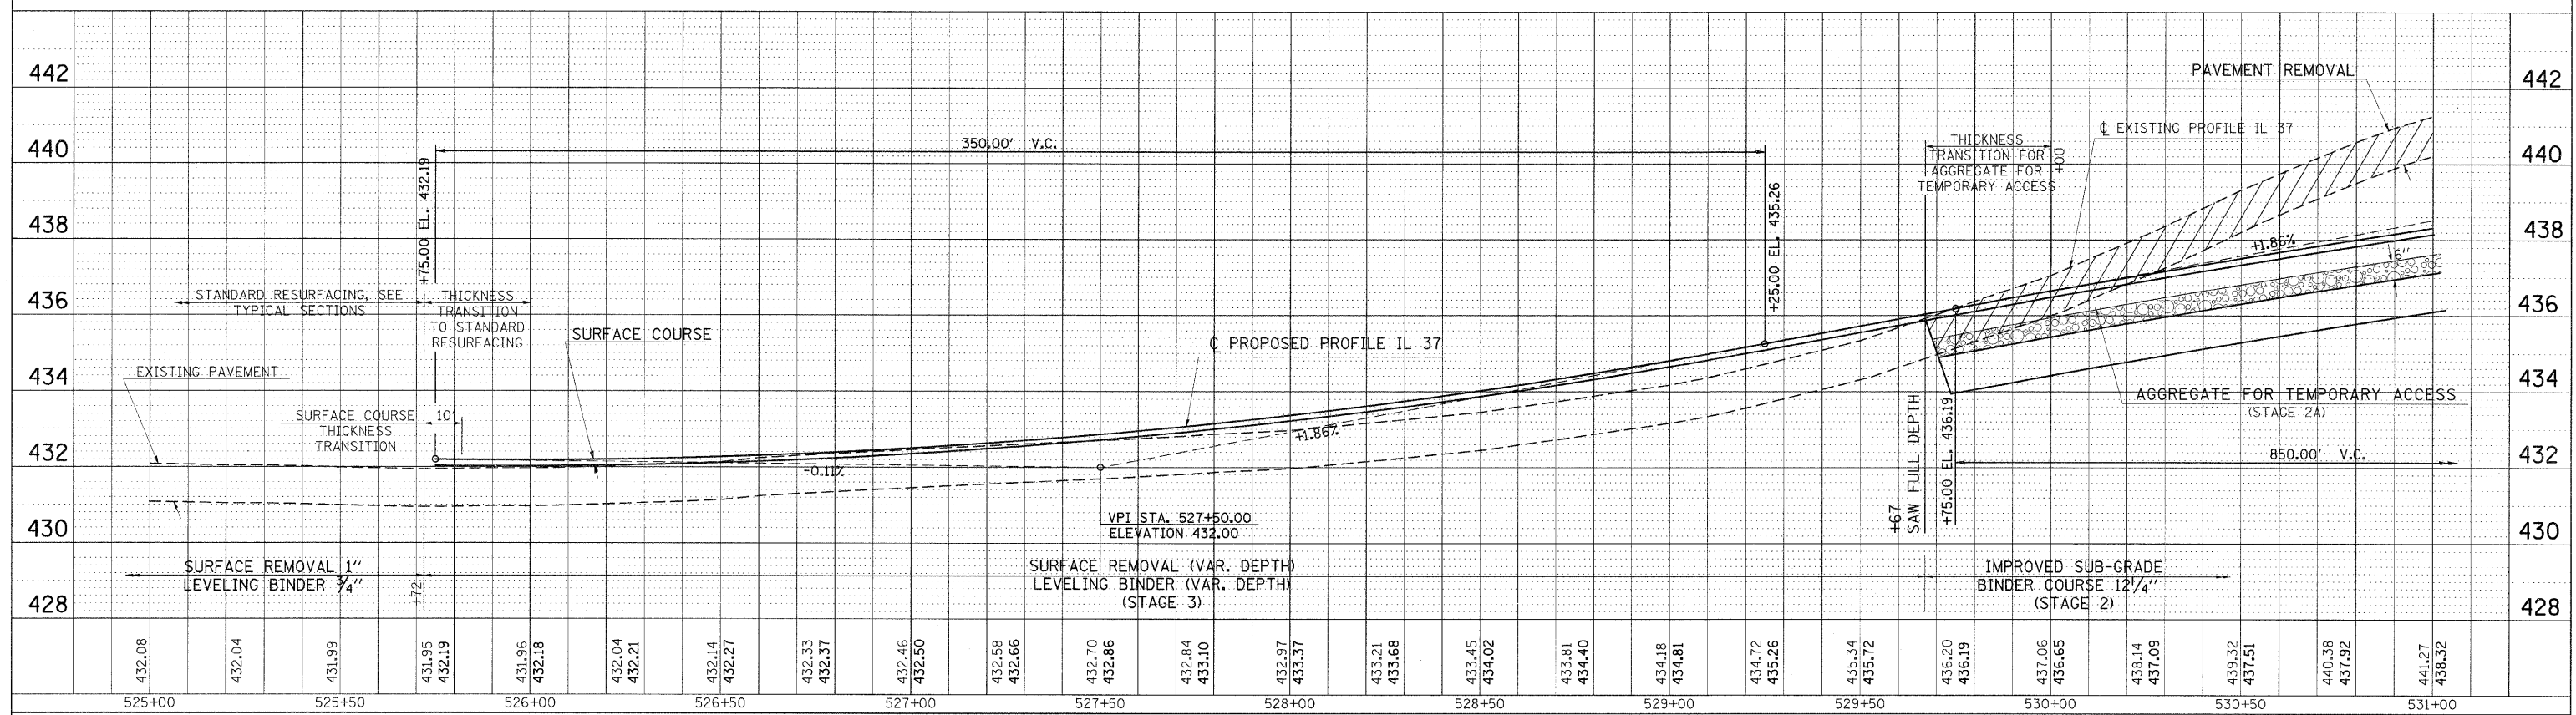

DATE: _____ BY: _____
 CHECKED: _____
 ALIGNED: _____
 NOTE BOOK NO.: _____
 PLOT FILE NAME: _____

DATE: _____ BY: _____
 CHECKED: _____
 BRIBES: _____
 PROFILE NO.: _____
 STRUCTURE NOTATION: CHVD

DATE: 12/7/2009
 PLOT DATE: 12/7/2009
 PLOT SCALE: 20.0000' / IN.
 USER NAME: hansen

GRADE CUT PROFILE DETAIL
STA. 525+00 TO STA. 537+00