


* FAU 9481, FAS 2887 (IL 37)
 ** (12,12X),RS-3;12B-1,12B1-1
 *** FRANKLIN AND WILLIAMSON


F.A. RTE.	SECTION	COUNTY	TOTAL SHEETS	SHEET NO.
*	**	***	304	87
STA.		TO STA.		
FED. ROAD DIST. NO.		ILLINOIS FED. AID PROJECT		

NOTE:
SEE TYPICAL SECTIONS FOR FULL PAY ITEMS

PLAN
 SHEET NO. _____
 DATE _____
 BY _____
 CHECKED _____
 DATE _____
 NO. _____

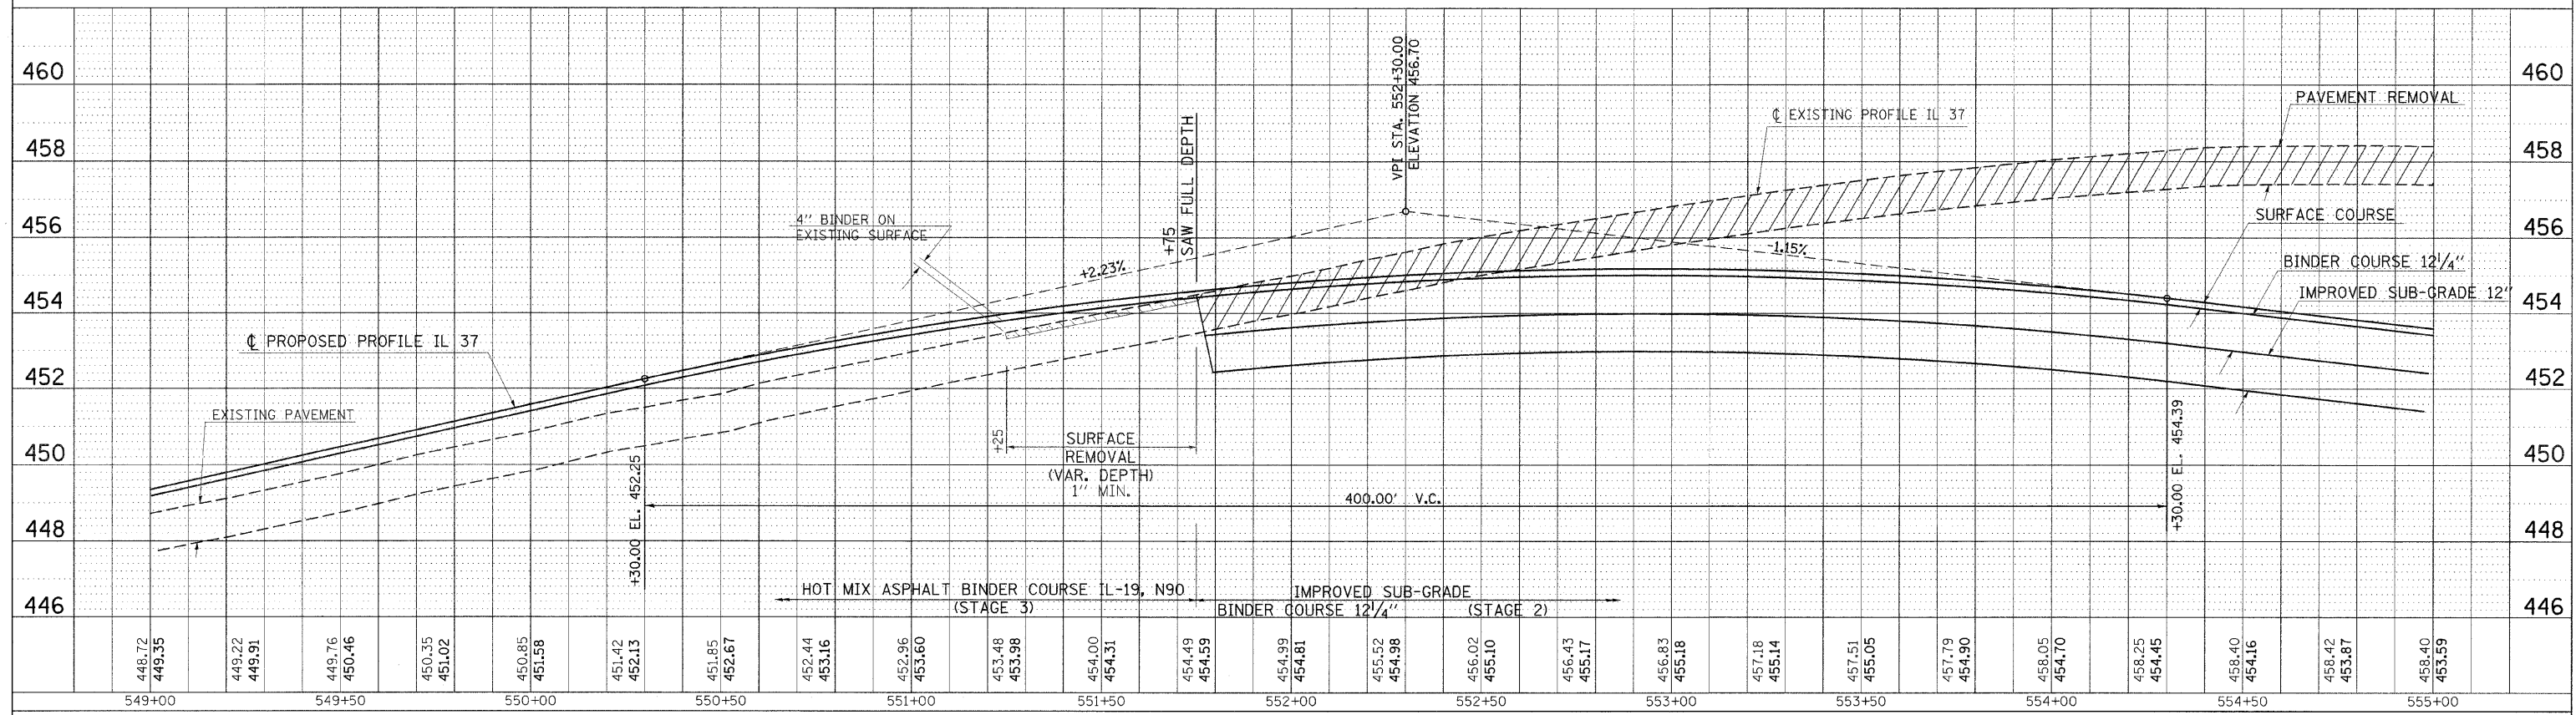

PROFILE
 SHEET NO. _____
 DATE _____
 BY _____
 CHECKED _____
 DATE _____
 NO. _____

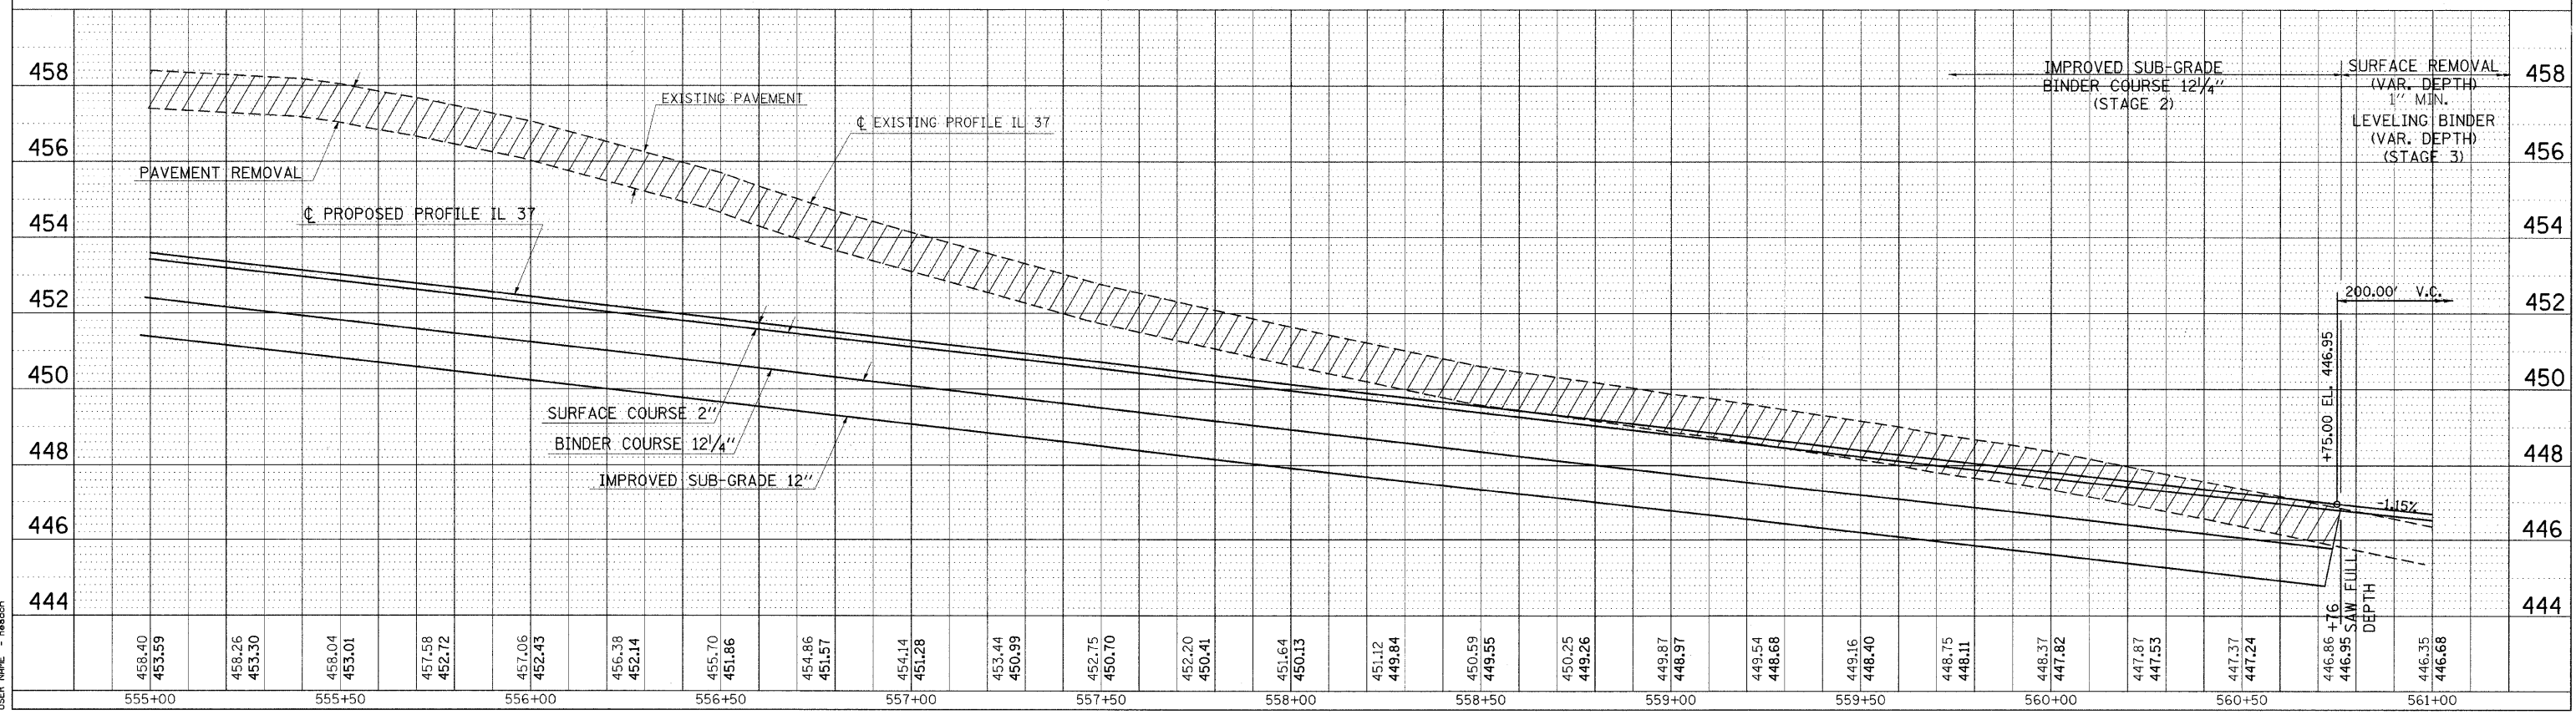

PLOT DATE = 12/7/2009
 FILE NAME = G:\pwork\12\12X\12B1-1\12B1-1\12B1-1\12B1-1.dwg
 USER = hansen