


F.A. RTE.	SECTION	COUNTY	TOTAL SHEETS	SHEET NO.
**	**	***	304	95

STA. TO STA. FED. ROAD DIST. NO. ILLINOIS FED. AID PROJECT

- * FAU 9481, FAS 2887 (IL 37)
- ** (12.12X)RS-3;12B-1.12B1-1
- *** FRANKLIN AND WILLIAMSON

DATE	BY	REVISION

PLAN SURVEYED, ALIGNED, CHECKED, NOTE BOOK, PHOTO TAKEN, PLOT FILE NAME, NO.

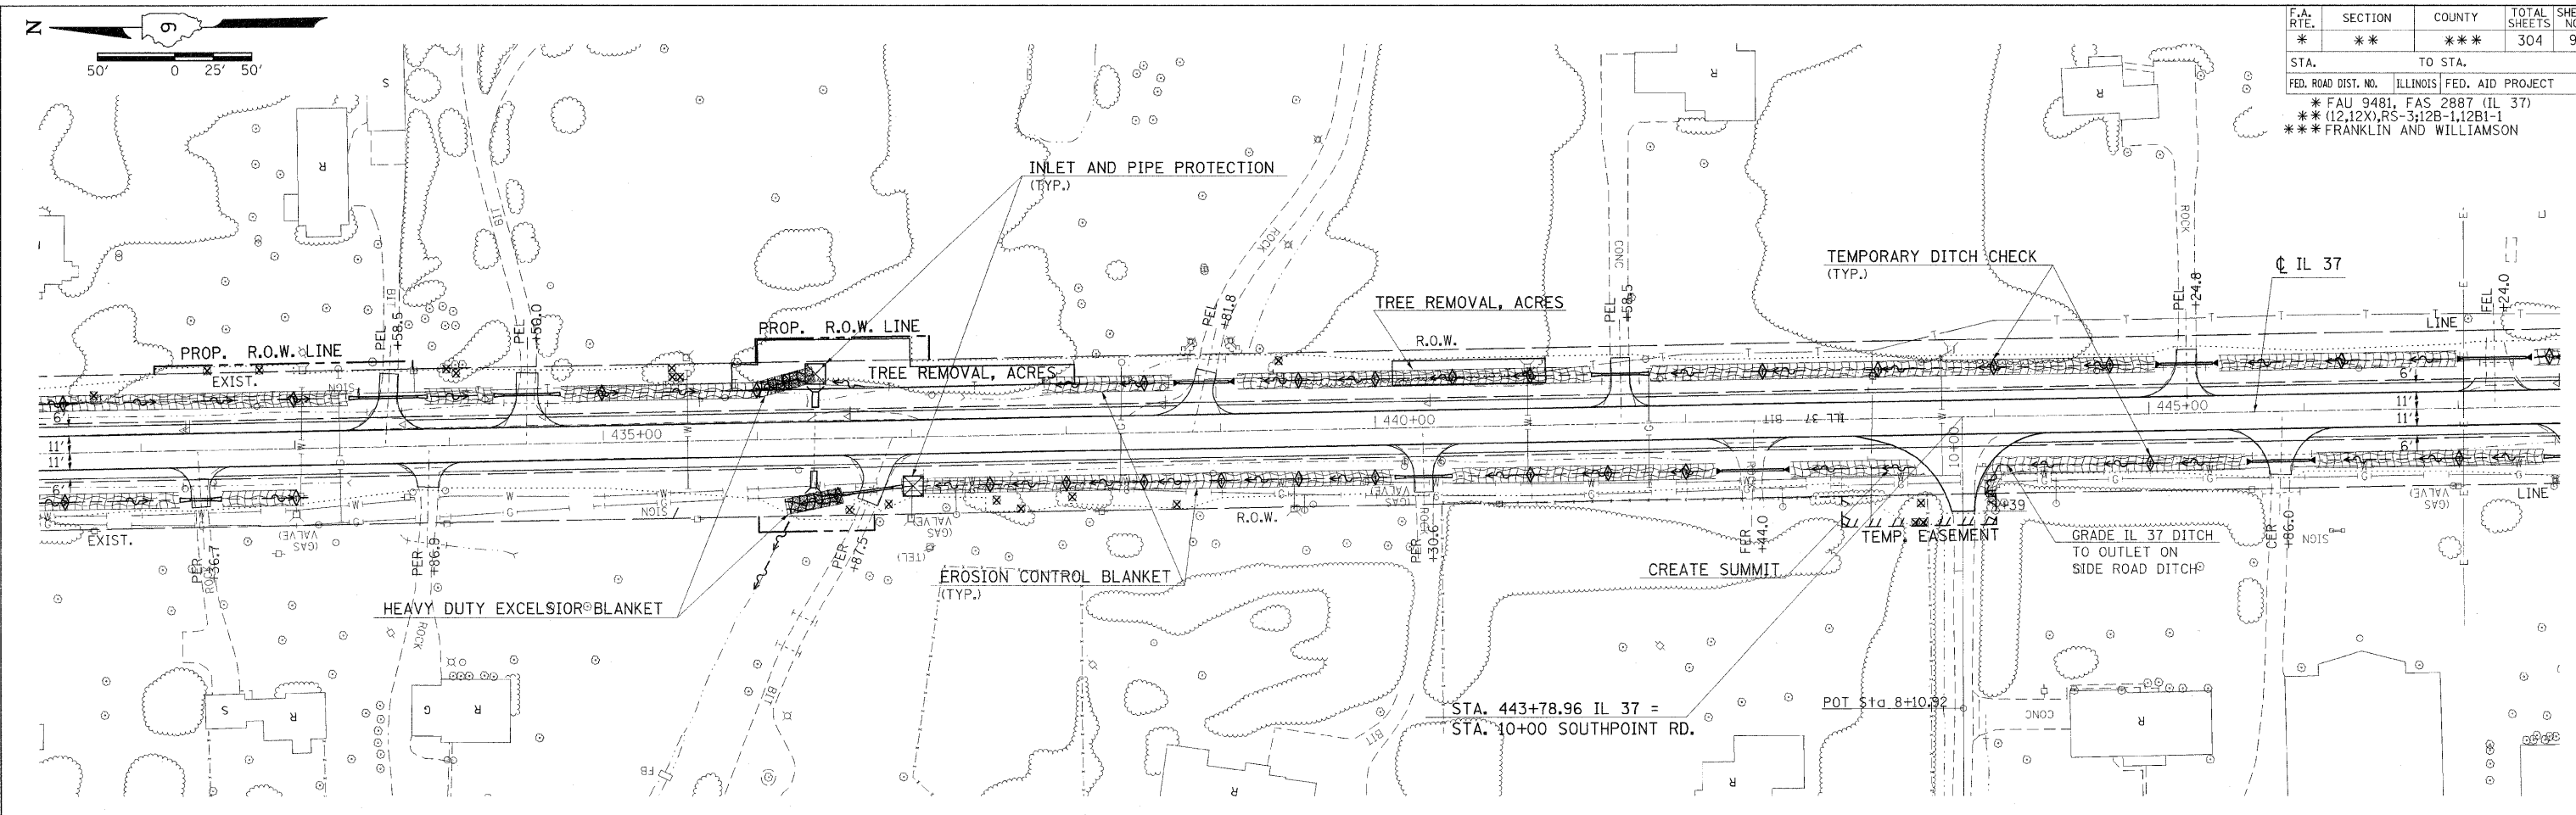

PLOT DATE = 12/7/2009
 FILE NAME = d:\vva\work\p\roads\hudson\dms43659\p4083p.dgn
 37708 USER NAME = mason

