

F.A. RTE.	SECTION	COUNTY	TOTAL SHEETS	SHEET NO.
*	**	***	304	100



STA. TO STA.

FED. ROAD DIST. NO. ILLINOIS FED. AID PROJECT

* FAU 9481, FAS 2887 (IL 37)
 ** (12,12X), RS-3; 12B-1, 12B1-1
 *** FRANKLIN AND WILLIAMSON

DATE	BY

PLANNED BY: []
 SURVEYED BY: []
 ALIGNED BY: []
 CHECKED BY: []
 DATE CHECKED: []
 DRAWN BY: []

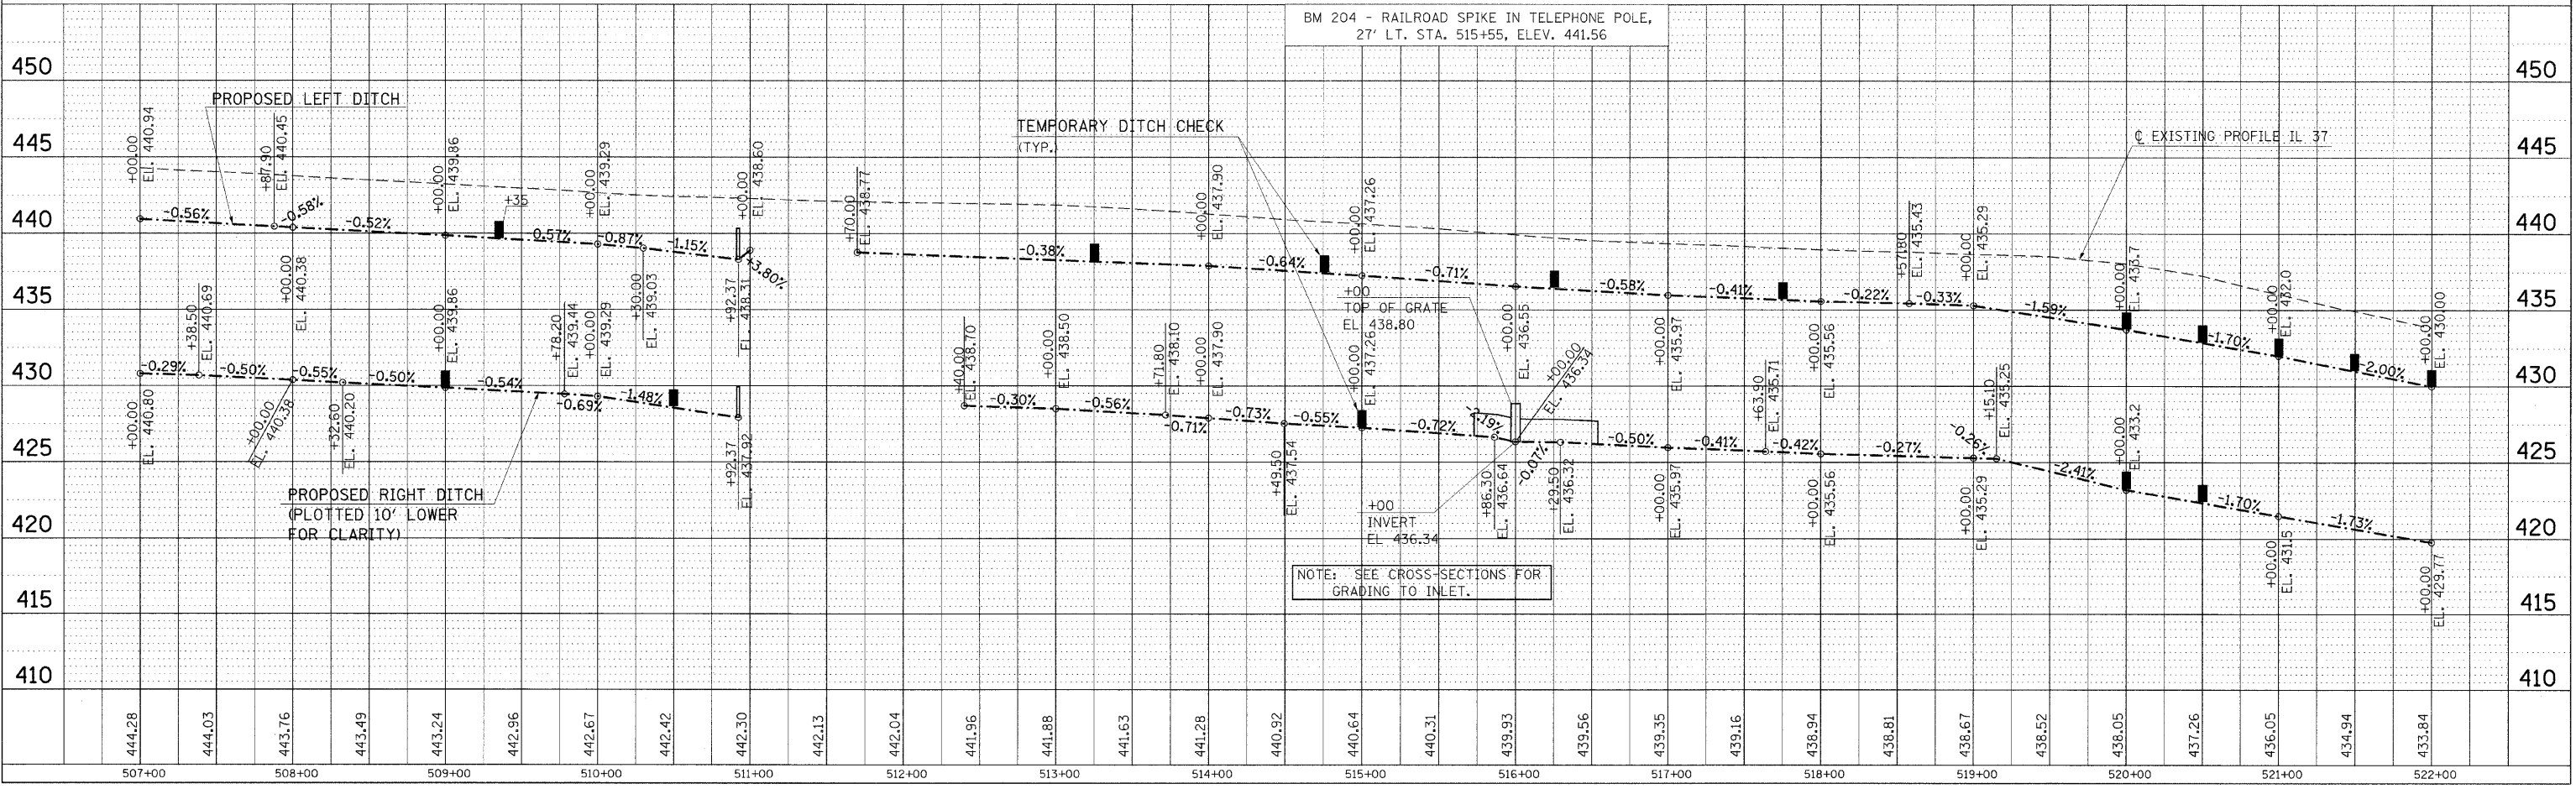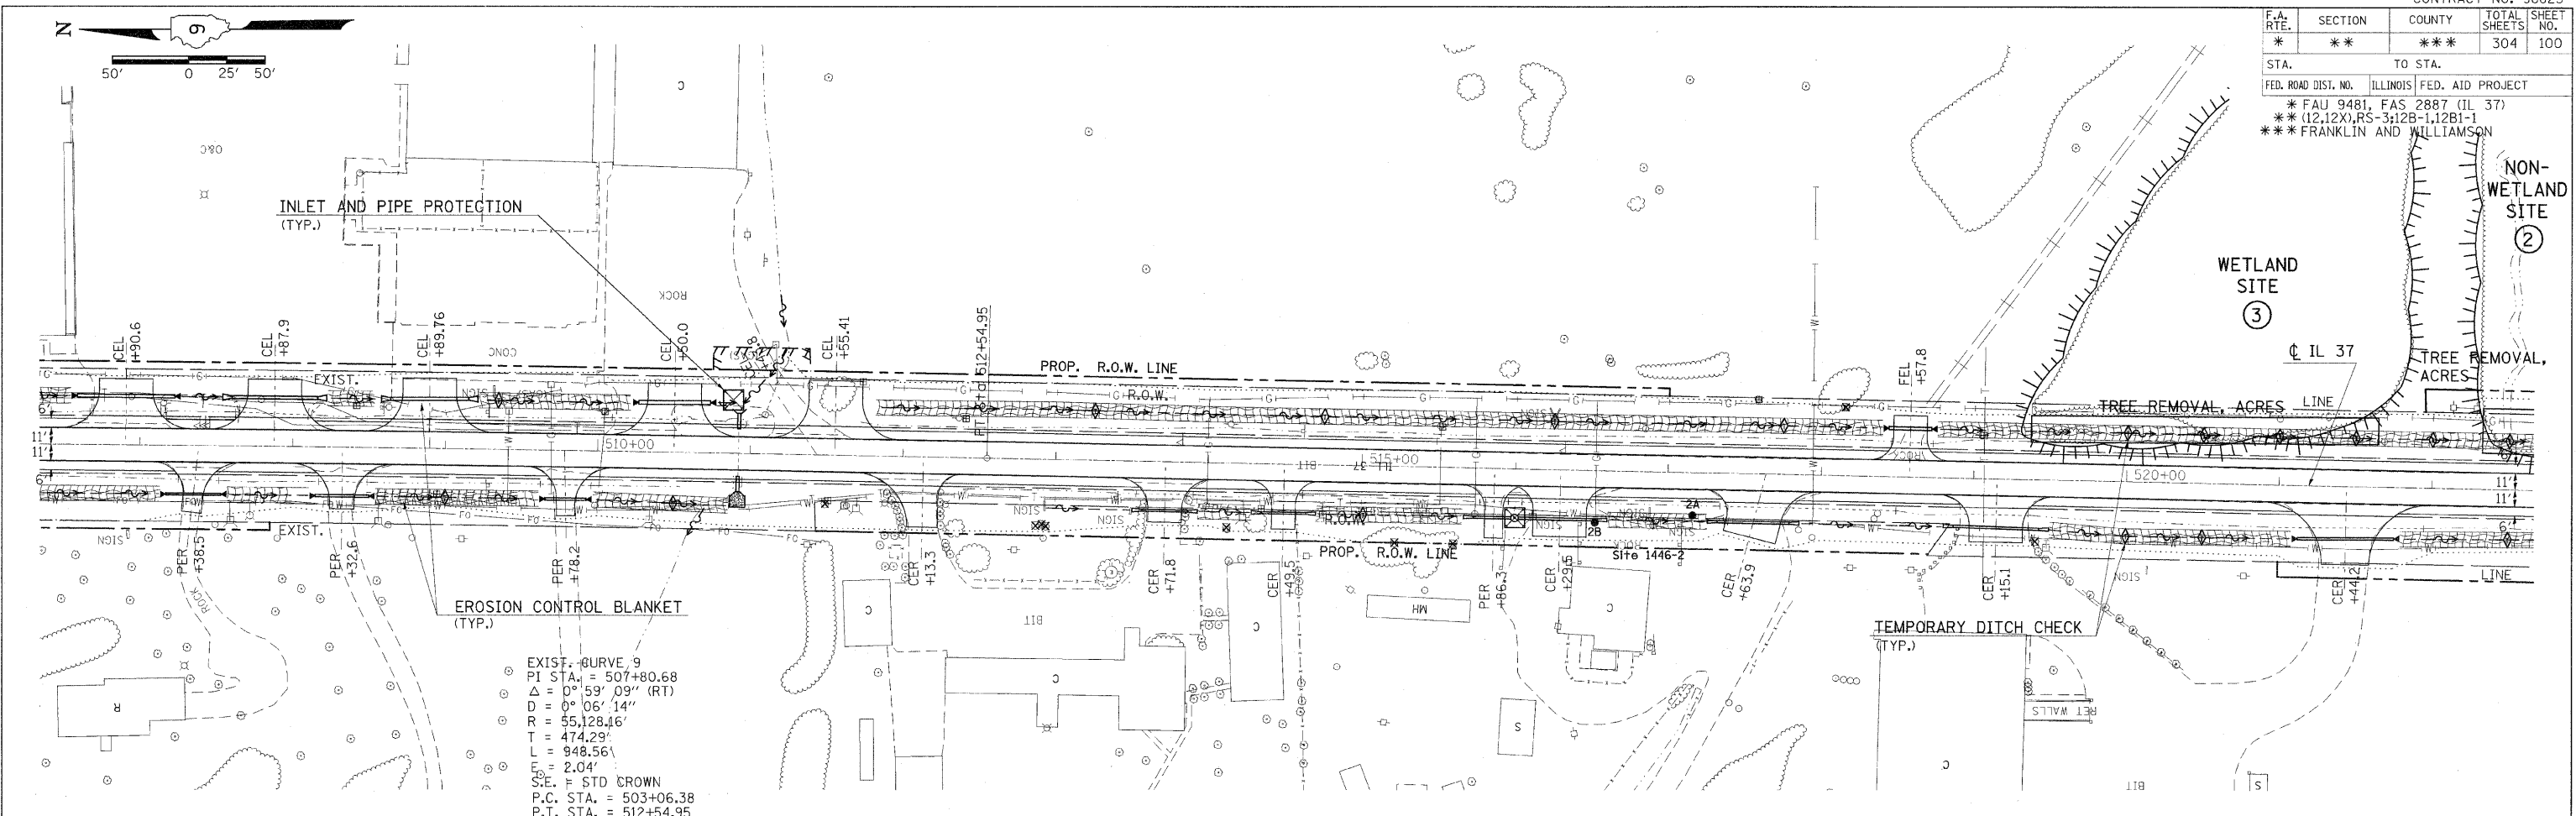

PLOT DATE = 12/7/2009
 FILE NAME = c:\p\work\p\p\DOT\HEADON\dm4365\98823.dgn
 PLOT SCALE = 1/8" = 1'-0"
 USER NAME = headon