

F.A. RTE.	SECTION	COUNTY	TOTAL SHEETS	SHEET NO.
*	**	***	304	102



FED. ROAD DIST. NO.	ILLINOIS FED. AID PROJECT
** (12.12X) RS-312B-1, 12BI-1	*** FRANKLIN AND WILLIAMSON

EXIST. CURVE 11
 PI STA. = 11+24.17
 $\Delta = 8^\circ 20' 10"$ (R)
 $D = 38' 40.128'$
 $R = 1,539.35'$
 $L = 113.64'$
 $E = 226.87'$
 $P.C. STA. = 10+10.53$
 $P.T. STA. = 12+37.40$

- NOTES:
1. FOR PLAN PROFILE OF THE TEMPORARY DETOUR #1, SEE STAGE 1 PLAN SHEET.
 2. FOR PLAN PROFILE OF THE TEMPORARY DETOUR #2, SEE STAGE 1 PLAN SHEET.
 3. FOR PLAN OF IL 37 PAVEMENT REMOVAL, SEE DETOUR RD #1, STAGE 2 AND DETOUR RD #2, STAGE 2 PLAN SHEETS.
 4. FOR PLAN OF TEMPORARY DETOUR #1 PAVEMENT REMOVAL SEE DETOUR RD #1, STAGE 3 PLAN SHEET.
 5. FOR PLAN OF TEMPORARY DETOUR #2 PAVEMENT REMOVAL SEE DETOUR RD #2, STAGE 3 PLAN SHEET.

DATE	BY

PLAN	REVISIONS

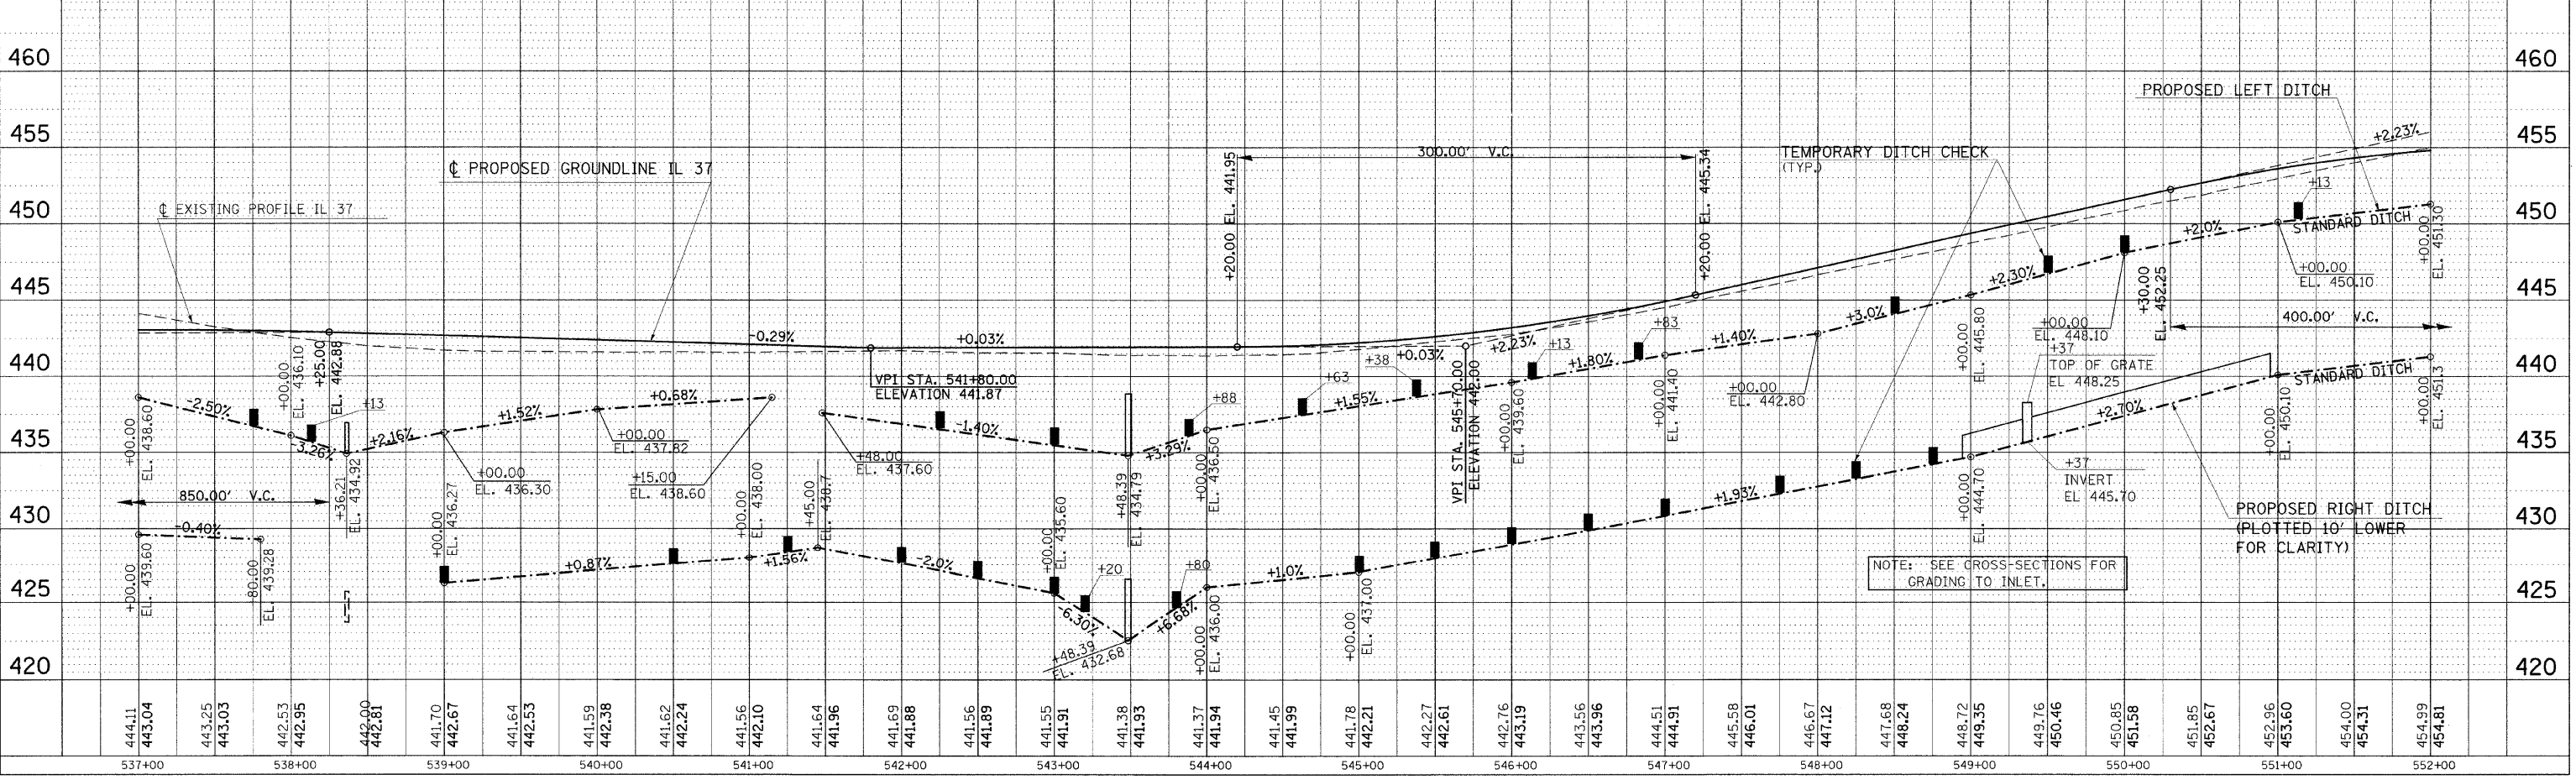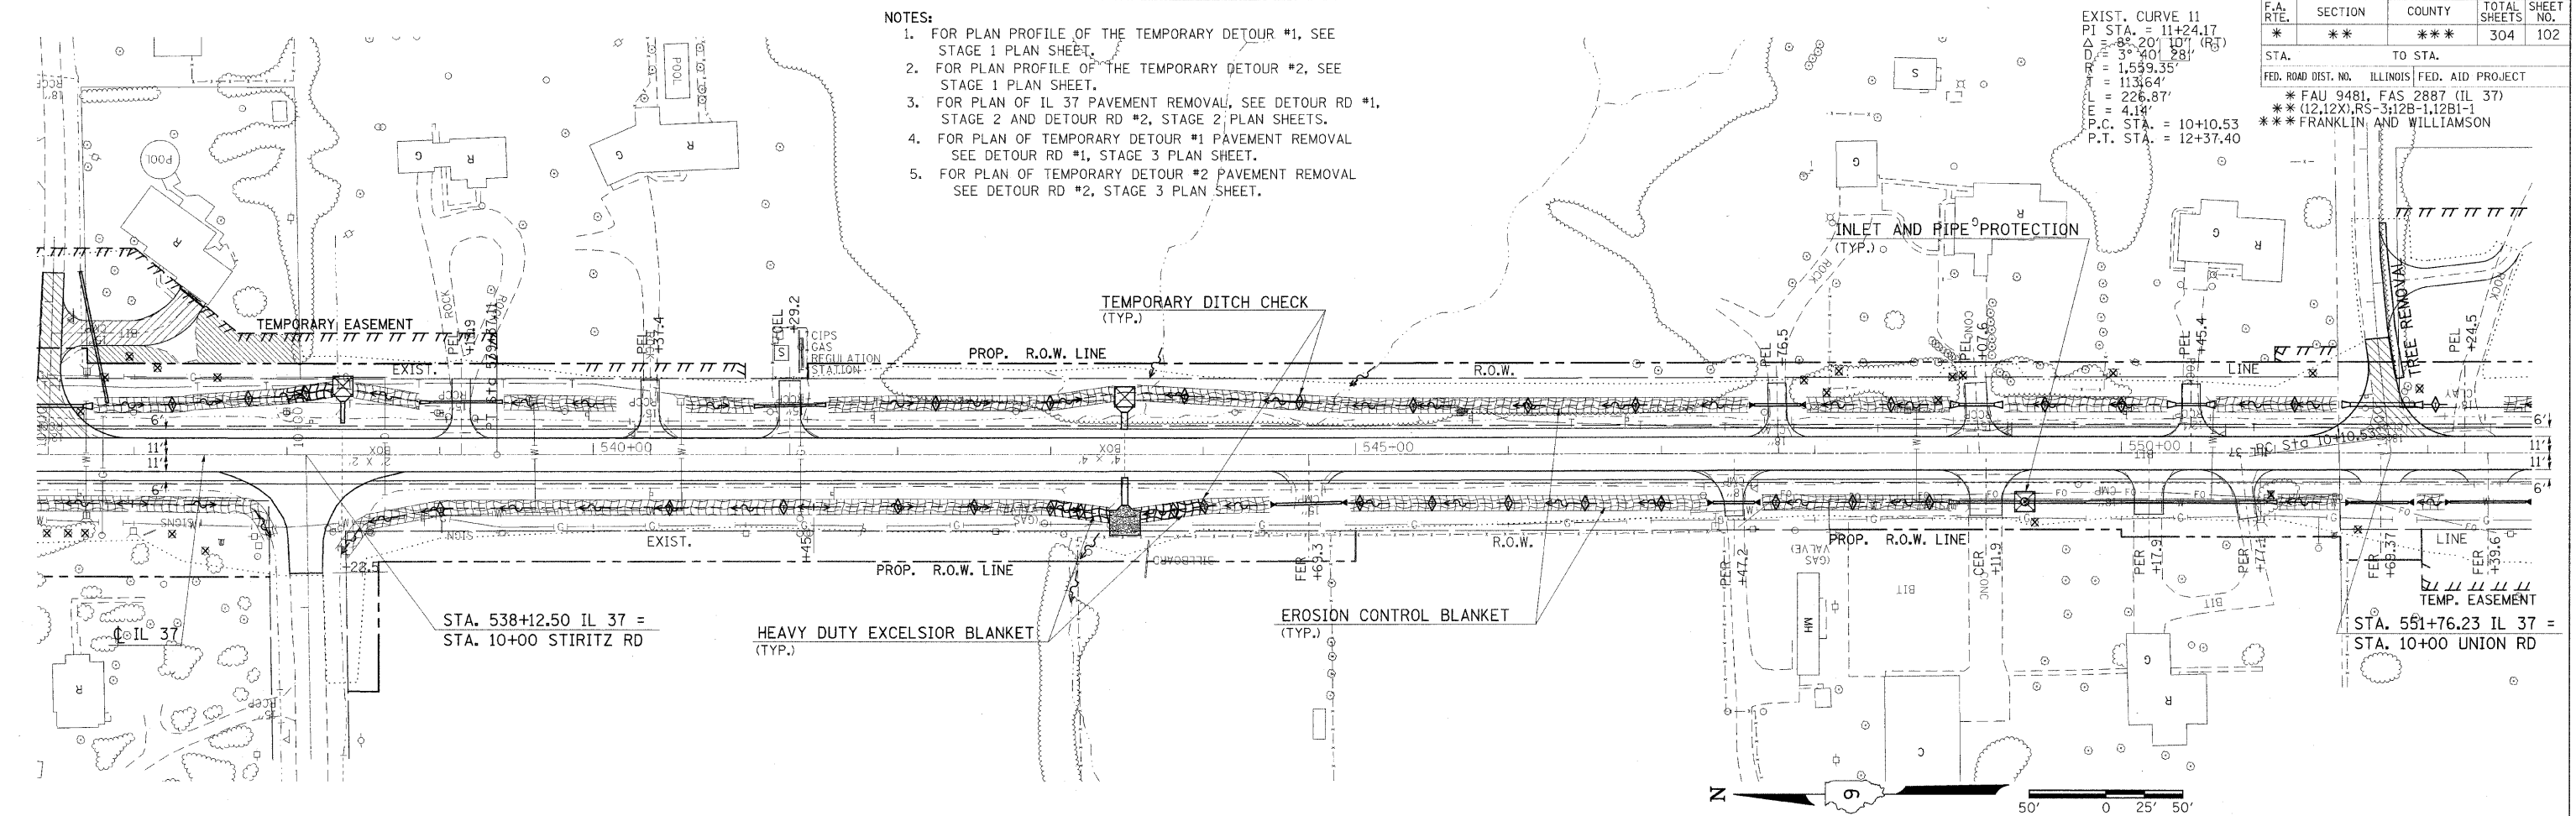

PLOT DATE = 12/7/2009
 FILE NAME = E:\projects\98823\98823.dgn
 371915 USER NAME = hbsen