


F.A. RTE.	SECTION	COUNTY	TOTAL SHEETS	SHEET NO.
*	**	***	304	107
STA.	TO STA.			

\* FAU 9481, FAS 2887 (IL 37)  
 \*\* (12,12X),RS-3;12B-1,12B1-1  
 \*\*\* FRANKLIN AND WILLIAMSON

STATE OF ILLINOIS  
 DEPARTMENT OF TRANSPORTATION

EXIST. CURVE 3  
 PI STA. = 81+71.12  
 $\Delta = 1^{\circ} 28' 44''$  (RT)  
 $D = 0^{\circ} 20' 33''$   
 $R = 16,733.17'$   
 $T = 215.98'$   
 $L = 431.93'$   
 $E = 1.39'$   
 S.E. RUN = STD CROWN  
 P.C. STA. = 79+55.15  
 P.T. STA. = 83+87.08

EXIST. CURVE 4  
 PI STA. = 90+52.12  
 $\Delta = 1^{\circ} 32' 42''$  (LT)  
 $D = 0^{\circ} 12' 38''$   
 $R = 27,226.27'$   
 $T = 367.13'$   
 $L = 734.21'$   
 $E = 2.48'$   
 S.E. RUN = STD CROWN  
 P.C. STA. = 86+84.99  
 P.T. STA. = 94+19.21

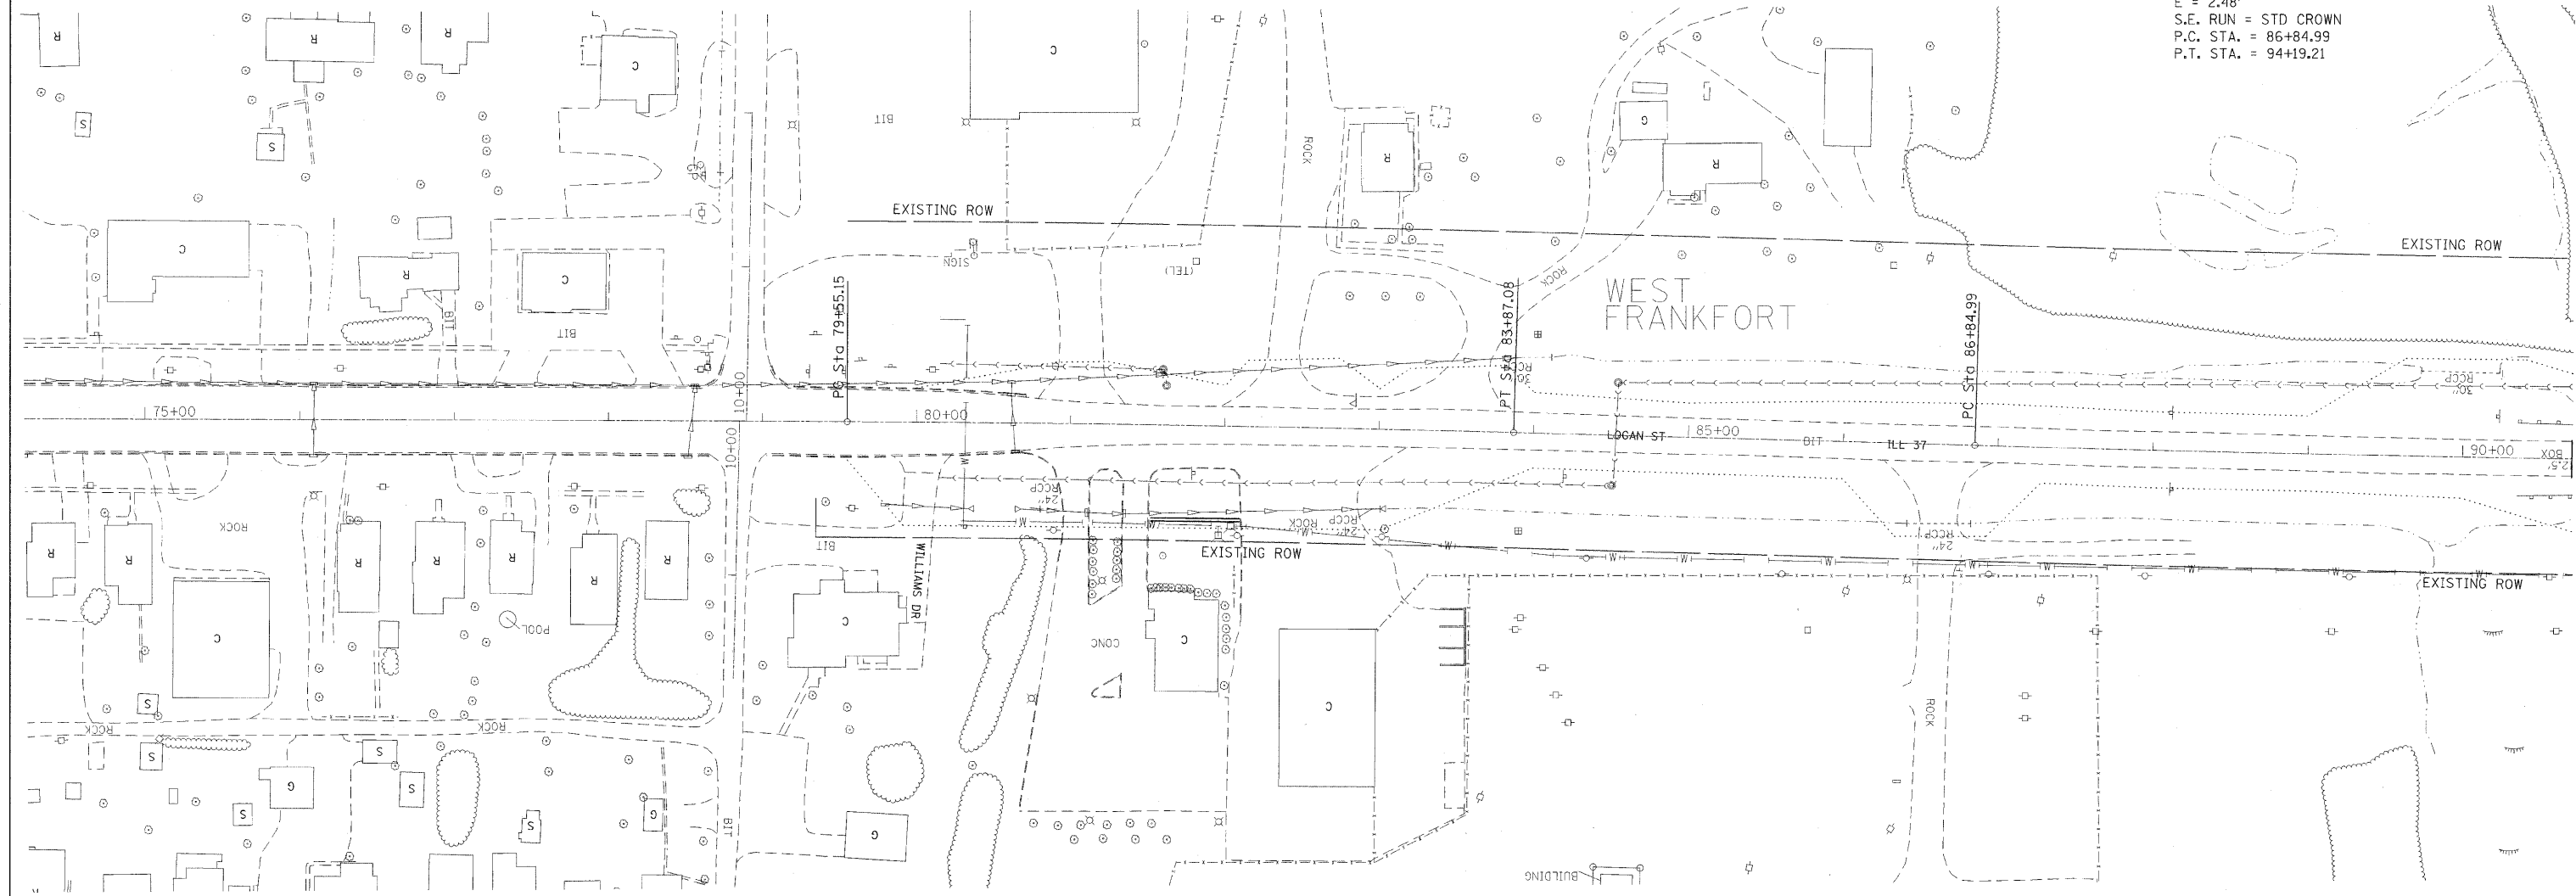

RIGHT OF WAY PLANS

ROUTE FAU 9481, FAS 2887 (IL 37)  
 SECTION (12,12X),RS-3;12B-1,12B1-1  
 PROJECT D904003  
 COUNTY FRANKLIN AND WILLIAMSON  
 JOB NO.  
 STA 75+00 TO STA 90+00  
 SCALE 1 : 50

PLOT DATE = 12/7/2009  
 FILE NAME = e:\p\m\m\m\111007\HEADCH.dwg  
 USER NAME = headch