

F.A. RTE.	SECTION	COUNTY	TOTAL SHEETS	SHEET NO.
*	**	***	304	108

STATE OF ILLINOIS  
DEPARTMENT OF TRANSPORTATION


STA. TO STA.  
\* FAU 9481, FAS 2887 (IL 37)  
\*\* (12,12X),RS-3;12B-1,12B1-1  
\*\*\* FRANKLIN AND WILLIAMSON



PARCEL NO.	NAME	ROW	TE	PE
601	CECIL H. KARNES AND ELIZABETH KARNES K AND E TECHNICAL, INC.	0.055 ±	0.014 ±	
696		0.285 ±	0.159 ±	0.076 ±

EXIST. CURVE 4  
PI STA. = 90+52.12  
Δ = 1° 32' 42" (LT)  
D = 0° 12' 38"  
R = 27,226.27'  
T = 367.13'  
L = 734.21'  
E = 2.48'  
S.E. RUN = STD CROWN  
P.C. STA. = 86+84.99  
P.T. STA. = 94+19.21

K and E TECHNICAL, INC.  
PARCEL 696

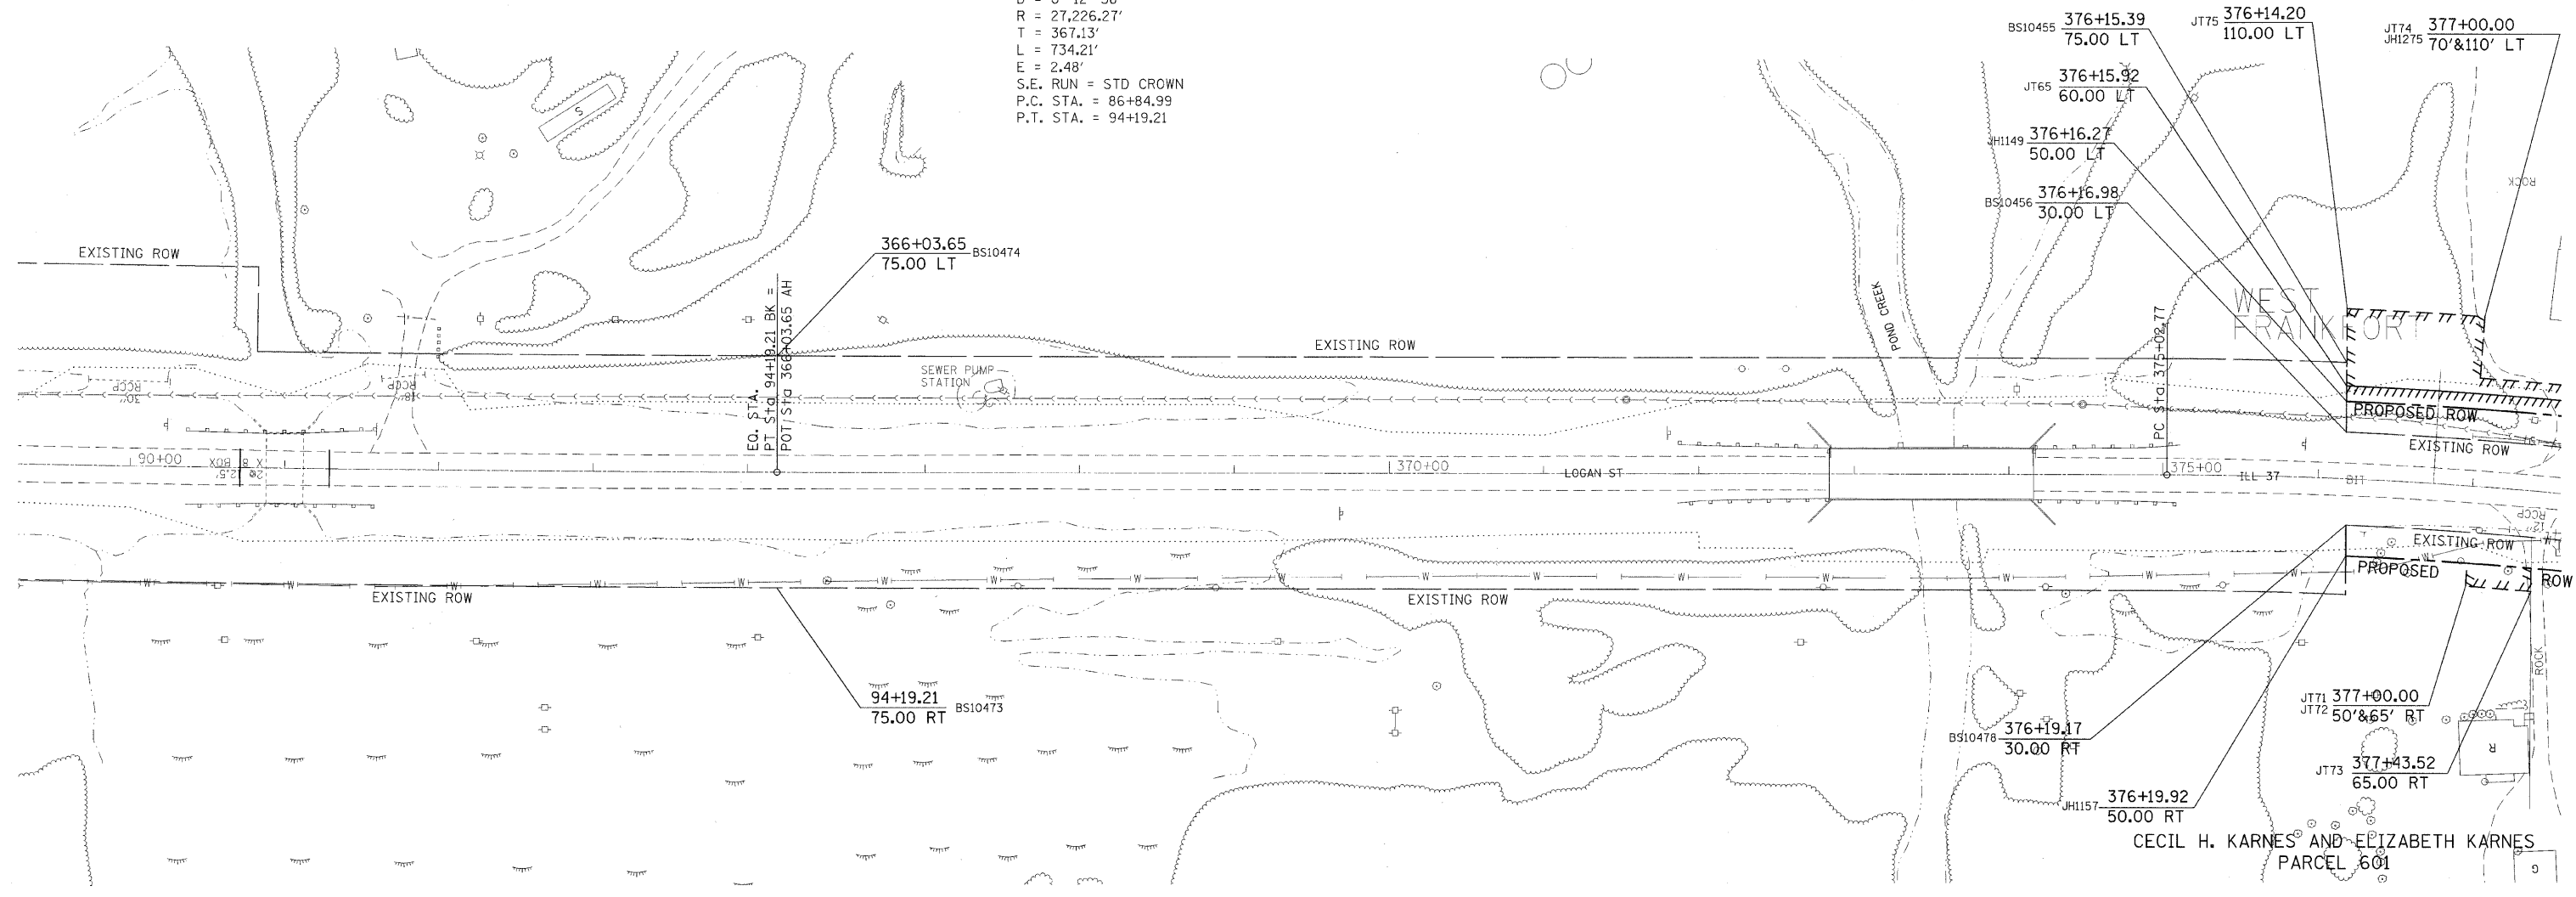

POINT COORDINATES

PT JT65	X	811608.63	Y	443796.63
PT JT71	X	811498.91	Y	443804.44
PT JT72	X	811483.95	Y	443805.51
PT JT73	X	811480.60	Y	443763.11
PT JT74	X	811658.50	Y	443793.08
PT JT75	X	811663.49	Y	443882.06
PT JH1148	X	811598.66	Y	443797.34
PT JH1149	X	811603.45	Y	443882.41
PT JH1157	X	811503.38	Y	443882.98
PT JH1275	X	811618.61	Y	443795.92
PT BS10455	X	811628.47	Y	443882.26
PT BS10456	X	811583.44	Y	443882.52
PT BS10473	X	811482.53	Y	444897.20
PT BS10474	X	811632.53	Y	444896.94
PT BS10478	X	811523.40	Y	443882.86

RIGHT OF WAY PLANS

ROUTE FAU 9481, FAS 2887 (IL 37)  
SECTION (12,12X),RS-3;12B-1,12B1-1  
PROJECT D904003  
COUNTY FRANKLIN AND WILLIAMSON  
JOB NO.  
STA 90+00 TO STA 377+00  
SCALE 1 : 50  
SHEET NO. 2 OF 8

PLOT DATE = 12/7/2009  
FILE NAME = C:\pva\work\1\1007\HEAD\CDN.dwg  
USER NAME = hrobert