

F.A. RTE.	SECTION	COUNTY	TOTAL SHEETS	SHEET NO.
*	**	***	304	112


STATE OF ILLINOIS  
DEPARTMENT OF TRANSPORTATION

STA. TO STA.  
\* FAU 9481, FAS 2887 (IL 37)  
\*\* (12,12X),RS-3;12B-1,12B1-1  
\*\*\* FRANKLIN AND WILLIAMSON



PARCEL NO.	NAME	ROW	TE	PE
625A	MICHAEL E. PARTAK AND D. DARLENE PARTAK	0.048 ±	0.000	
627	STEPHEN E. WILLIS AND JOELLEN WILLIS	0.019 ±	0.000	
630	STEVEN LEE MANIER AND TAMMY SUE MANIER	0.020 ±	0.000	
631	RICHARD MARLOW AND MARY KAY MARLOW	0.011 ±	0.000	
634	CURTIS AND ALICIA SMITH	0.038 ±	0.000	
661	CORNERSTONE COMM. CHURCH	0.079 ±	0.022 ±	
665	VIRGINIA H. DAVIS	0.015 ±	0.000	
668	ETHELYN HARRIS a/k/a ETHELYN BOOK	0.000	0.000	0.197 ±

EXIST. CURVE 8  
PI STA. = 471+88.12 L = 1,090.92'  
Δ = 3° 36' 24" (LT) E = 8.59'  
D = 0° 19' 50" S.E. RUN = STD CROWN  
R = 17,330.91' P.C. STA. = 466+42.48  
T = 545.64' P.T. STA. = 477+33.40

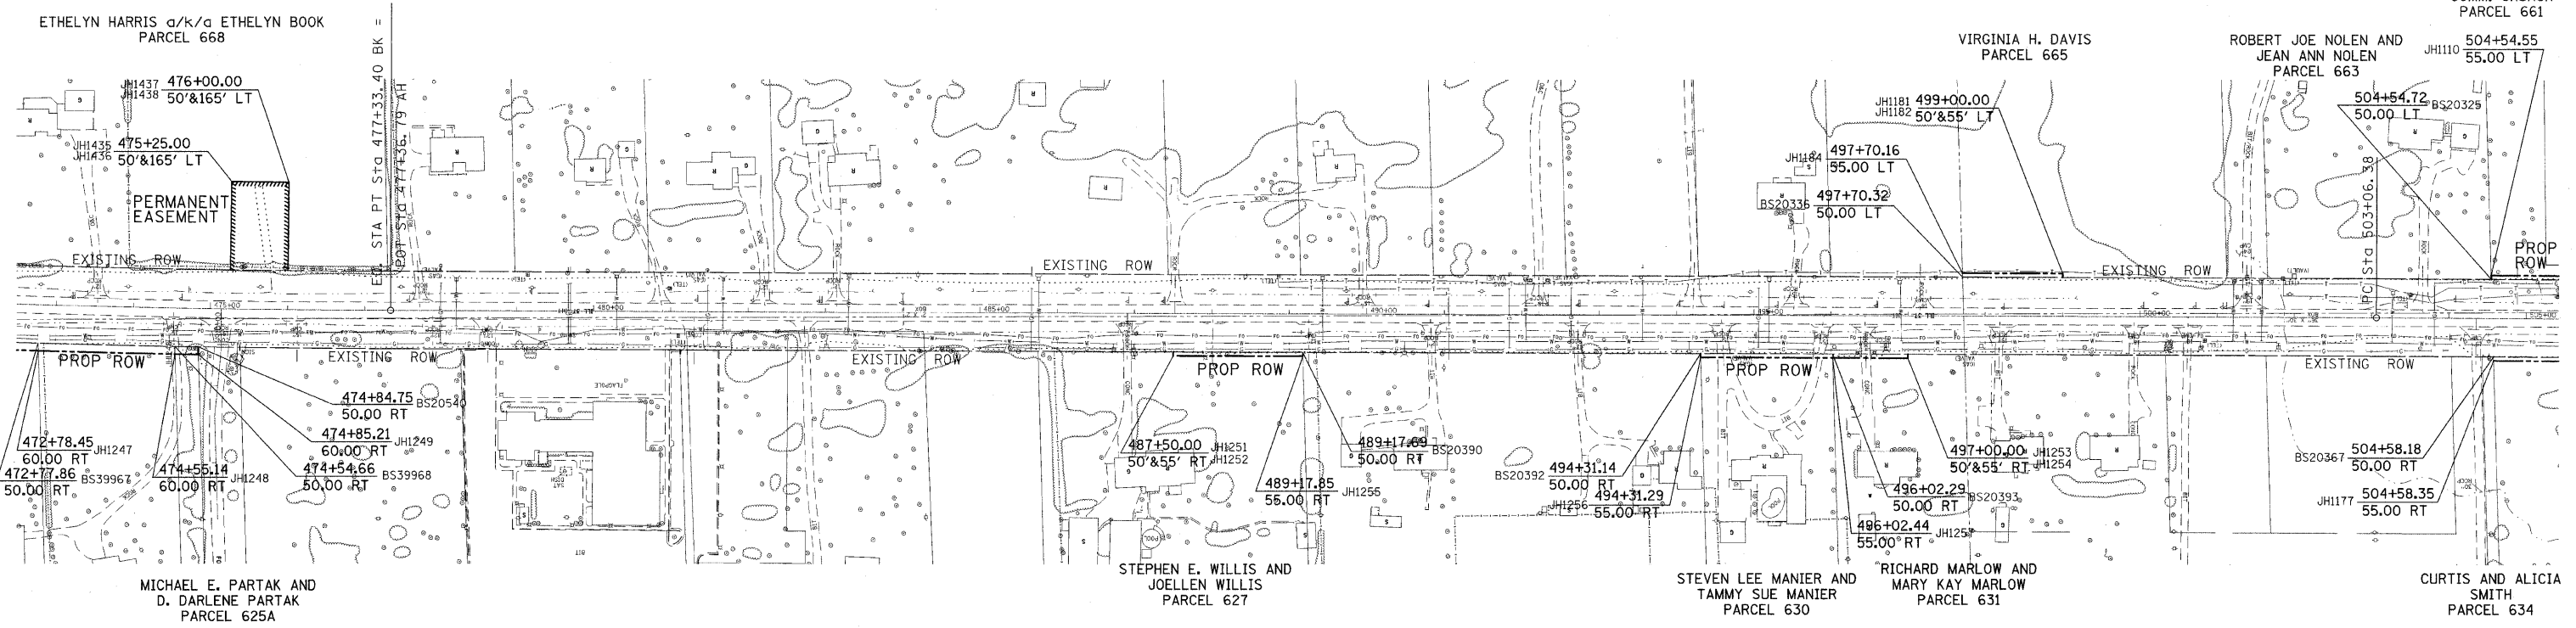

POINT COORDINATES

PT JH1177	X	811158.57	Y	431091.73
PT JH1181	X	811265.48	Y	431649.61
PT JH1182	X	811270.48	Y	431649.59
PT JH1184	X	811270.87	Y	431779.43
PT JH1248	X	811165.18	Y	434092.35
PT JH1249	X	811164.62	Y	434062.18
PT JH1251	X	811168.99	Y	432799.91
PT JH1252	X	811163.99	Y	432799.92
PT JH1253	X	811161.09	Y	431849.93
PT JH1254	X	811166.09	Y	431849.91
PT JH1255	X	811163.48	Y	432632.08
PT JH1256	X	811161.91	Y	432118.63
PT JH1257	X	811161.39	Y	431947.49
PT JH1331	X	811268.58	Y	431094.90
PT JH1435	X	811273.96	Y	434020.60
PT JH1436	X	811388.95	Y	434018.86
PT JH1437	X	811387.99	Y	433944.58
PT JH1438	X	811273.00	Y	433945.82
PT BS20325	X	811263.59	Y	431094.76
PT BS20336	X	811265.88	Y	431779.29
PT BS20367	X	811163.57	Y	431091.87
PT BS20390	X	811168.48	Y	432632.21
PT BS20392	X	811166.91	Y	432118.77
PT BS20393	X	811166.39	Y	431947.63
PT BS20540	X	811174.60	Y	434060.47
PT BS39968	X	811175.18	Y	434092.64

RIGHT OF WAY PLANS

ROUTE FAU 9481, FAS 2887 (IL 37)  
SECTION (12,12X),RS-3;12B-1,12B1-1  
PROJECT D904003  
COUNTY FRANKLIN AND WILLIAMSON  
JOB NO.  
STA 473+00 TO STA 505+00  
SCALE 1 : 100

PLOT DATE = 12/7/2009  
PLOT SCALE = 1/8" = 100'  
USER NAME = hsdson