


STATE OF ILLINOIS  
DEPARTMENT OF TRANSPORTATION

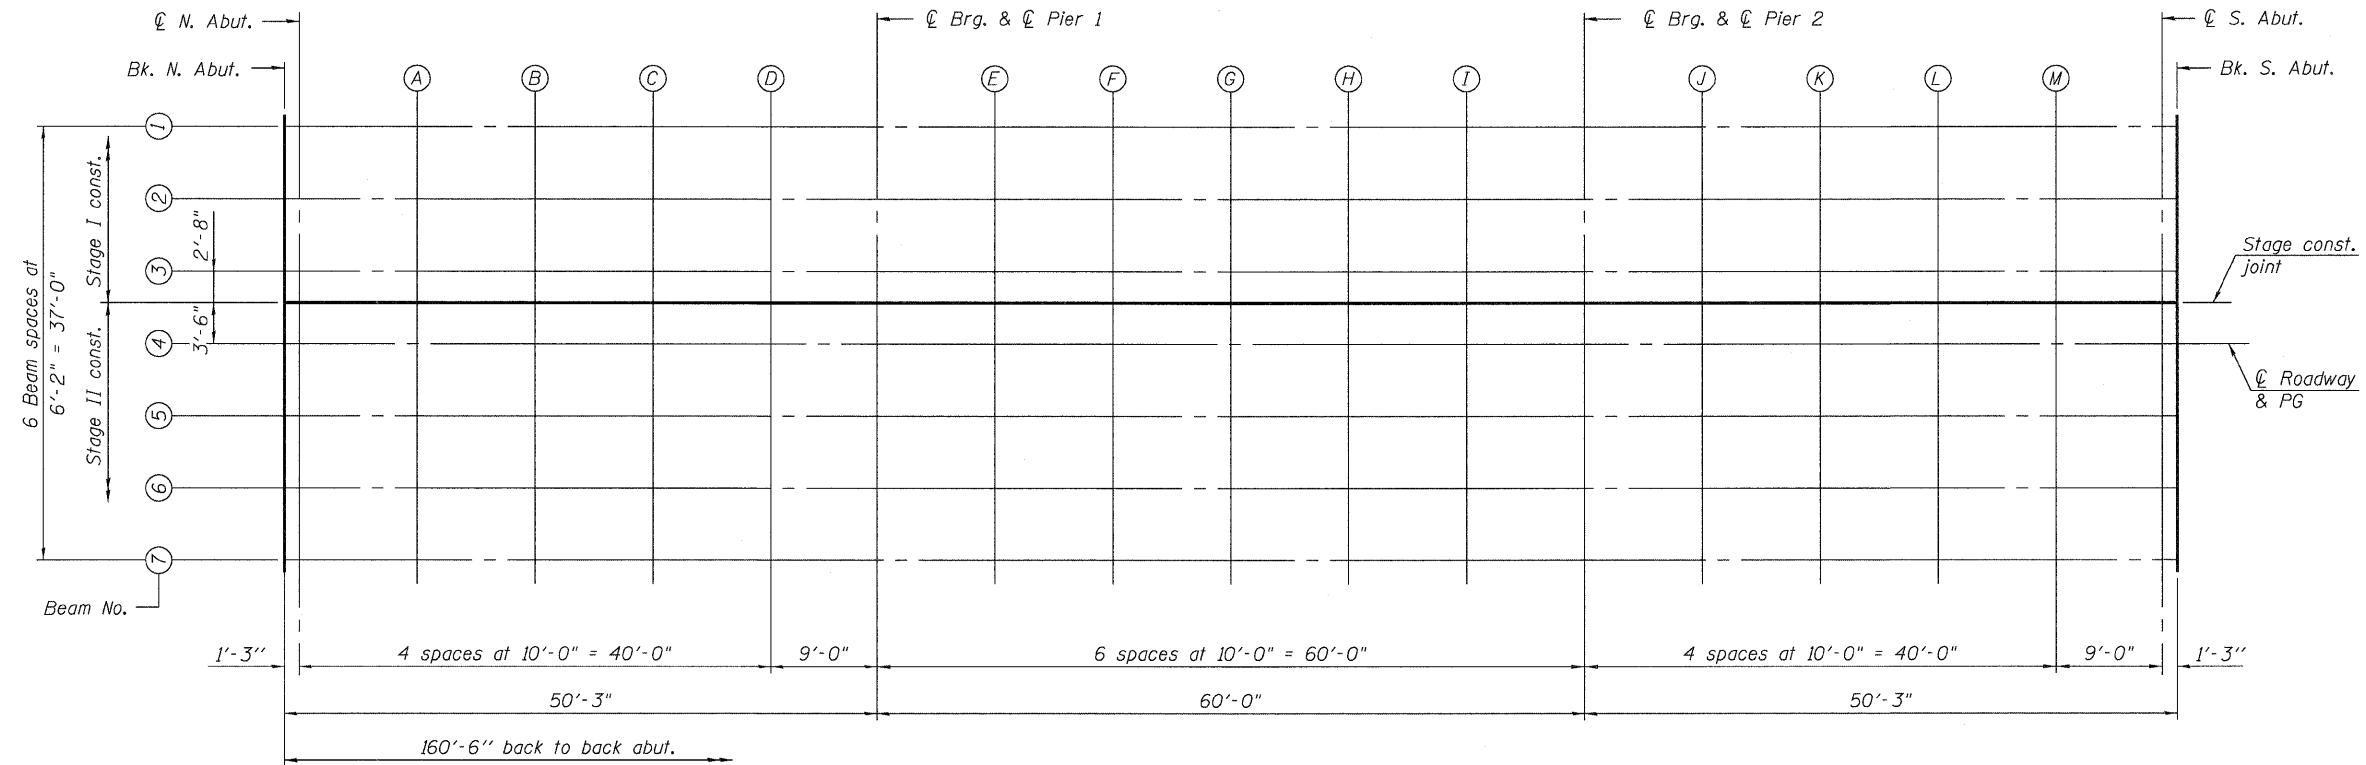

PLAN

TOP OF SLAB ELEVATIONS  
SN 028-0078

DESIGNED	RLM
CHECKED	AMS
DRAWN	PRC
CHECKED	RLM

09/25/09



SHEET NO. 5	F.A.U. RTE.	SECTION	COUNTY	TOTAL SHEETS	SHEET NO.
	9481	12B1-1	FRANKLIN	304	131
29 SHEETS	SN 028-0078		CONTRACT NO. 98823		
FED. ROAD DIST. NO. 7   ILLINOIS   FED. AID PROJECT					